


F.A.I. ROUTE	SECTION	COUNTY	TOTAL SHEETS	SHEET NO.
80-55-99-1(K, BY&AC-B)	WILL	ILLINOIS	497	165
STA. 1025+00 TO STA. 1040+00		FED. AID PROJECT		
CONTRACT NO. 80906				

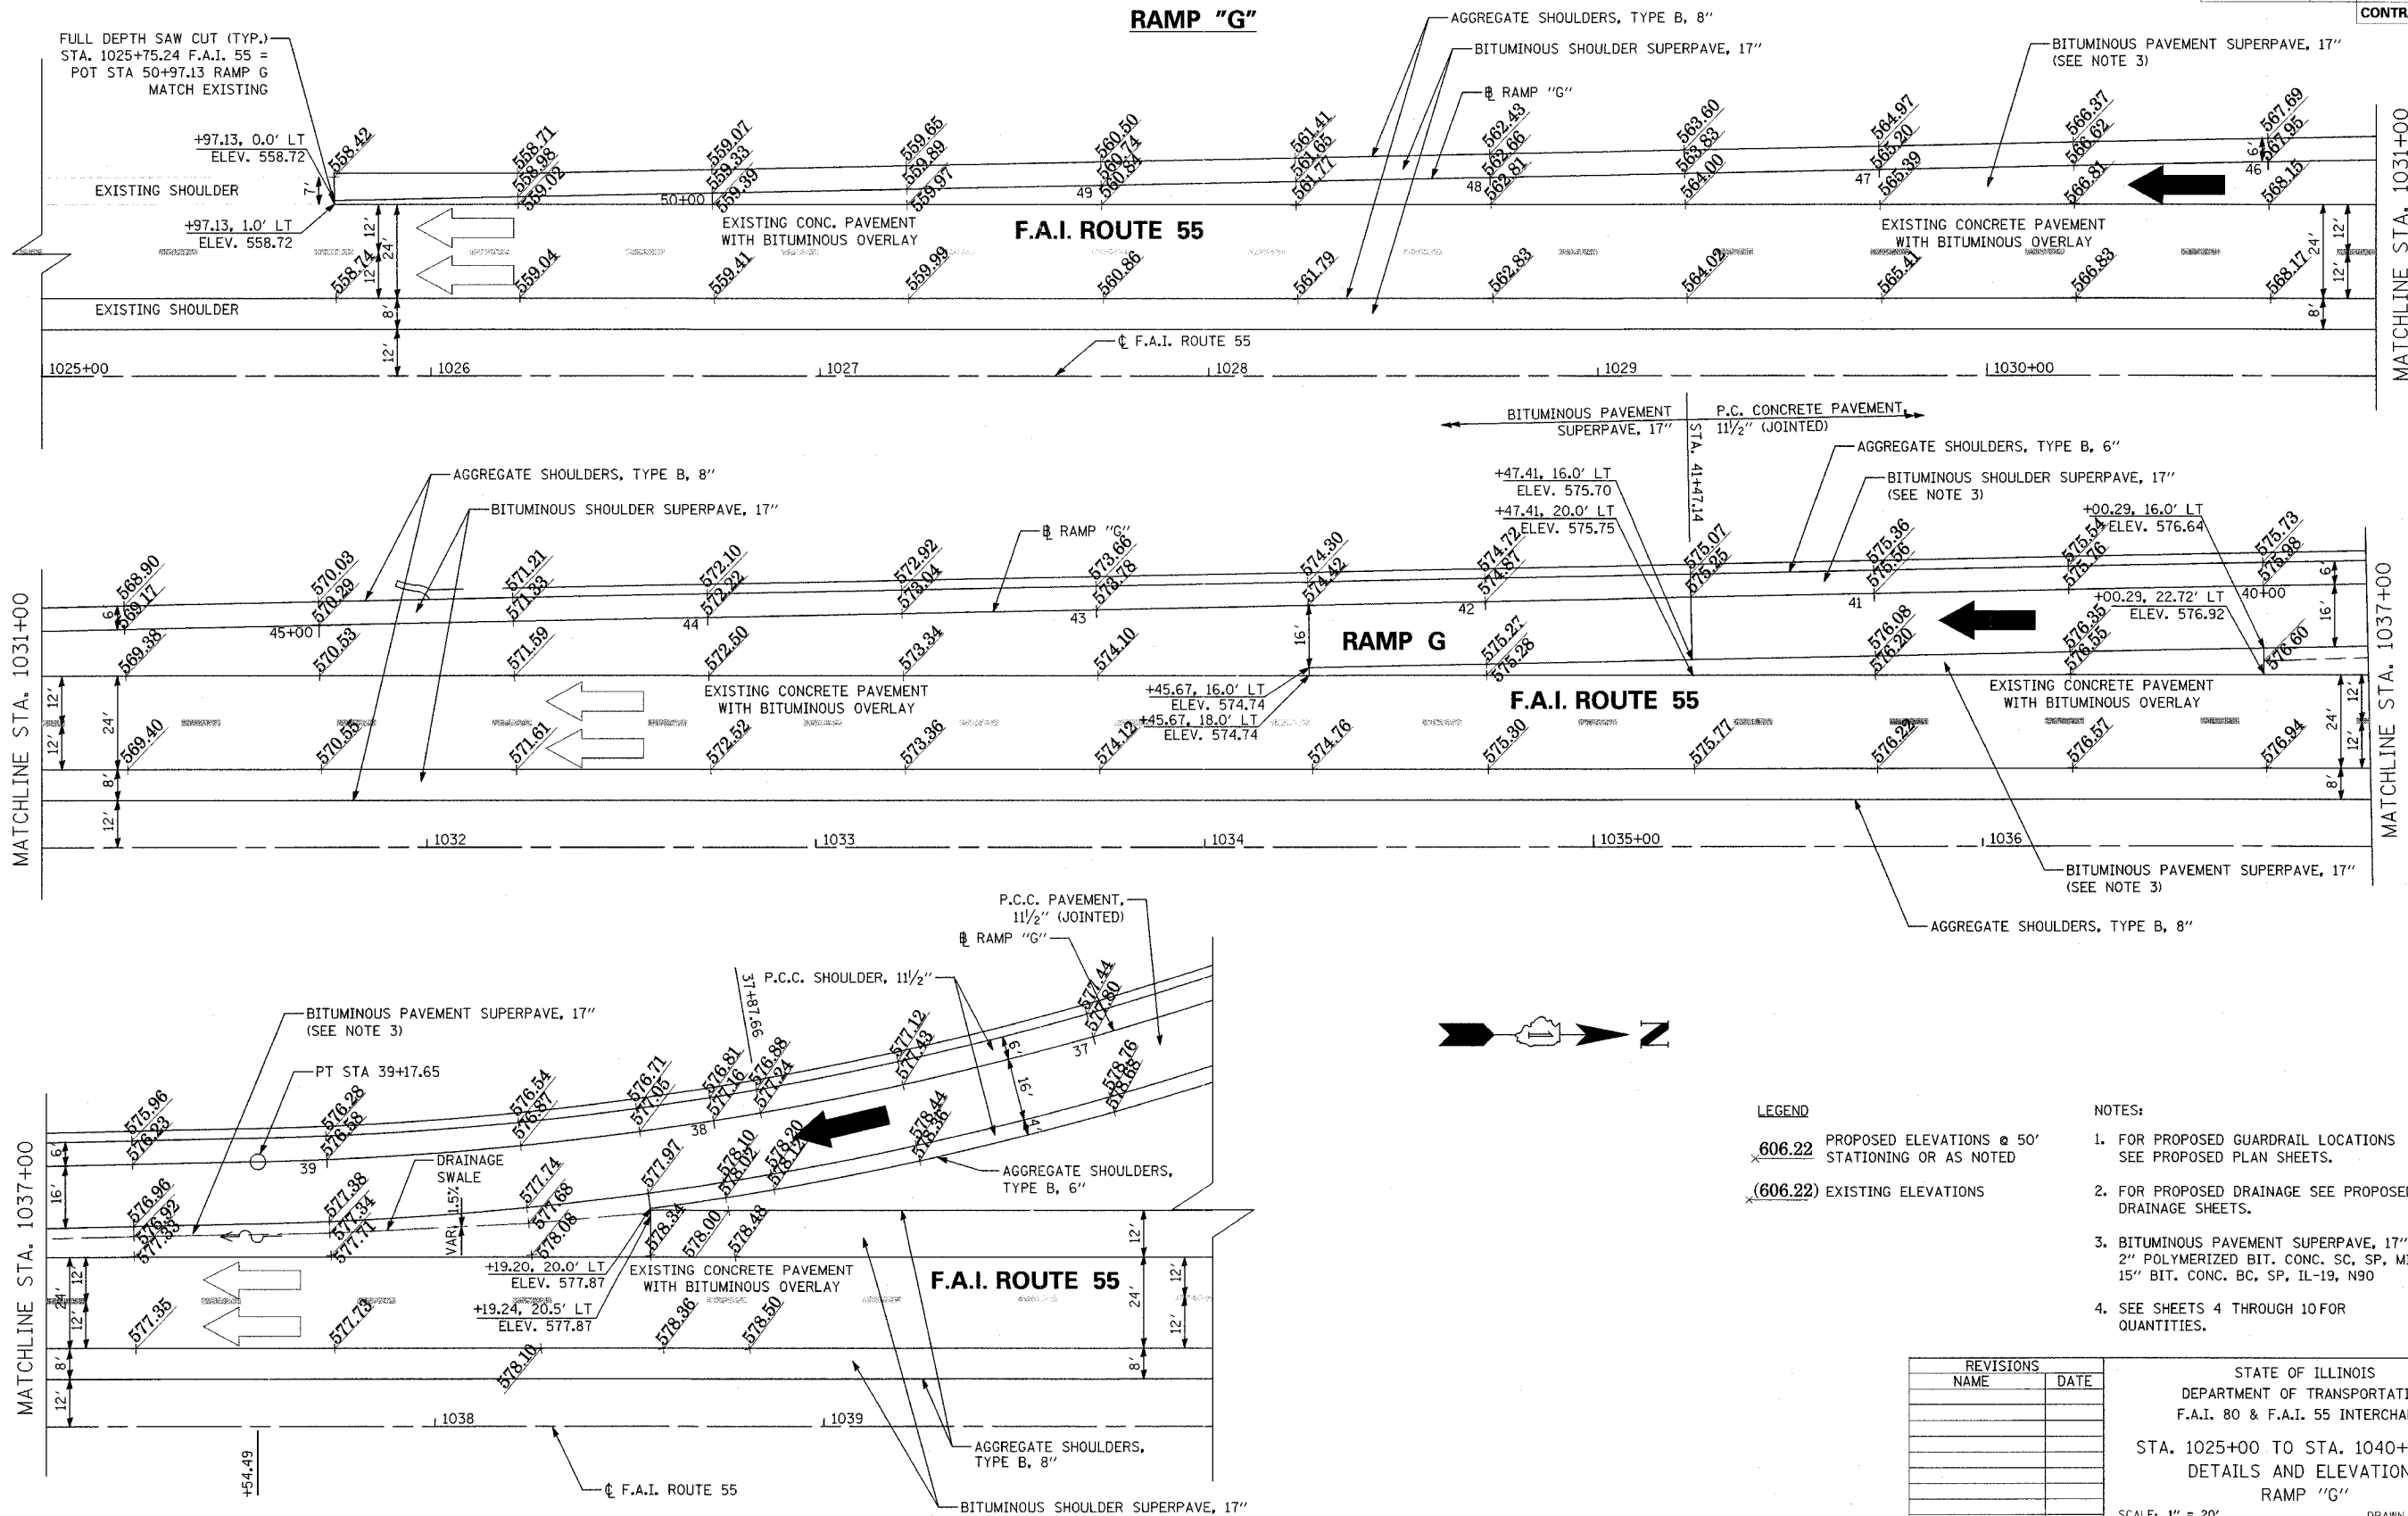

DATE: 01/03/2005
FILENAME: r:\proj\2889\2889-02\design\detail\sheet\sheet12889-02.dgn

LEGEND

- 606.22 PROPOSED ELEVATIONS @ 50' STATIONING OR AS NOTED
- (606.22) EXISTING ELEVATIONS

NOTES:

1. FOR PROPOSED GUARDRAIL LOCATIONS SEE PROPOSED PLAN SHEETS.
2. FOR PROPOSED DRAINAGE SEE PROPOSED DRAINAGE SHEETS.
3. BITUMINOUS PAVEMENT SUPERPAVE, 17" 2" POLYMERIZED BIT. CONC. SC, SP, MIX "F", N90 15" BIT. CONC. BC, SP, IL-19, N90
4. SEE SHEETS 4 THROUGH 10 FOR QUANTITIES.

REVISIONS	
NAME	DATE

STATE OF ILLINOIS
DEPARTMENT OF TRANSPORTATION
F.A.I. 80 & F.A.I. 55 INTERCHANGE
STA. 1025+00 TO STA. 1040+00 (SB)
DETAILS AND ELEVATIONS
RAMP "G"
SCALE: 1" = 20'
DATE: JANUARY, 2005
DRAWN BY: NLP
CHECKED BY: MJL