


F.A.I. ROUTE	SECTION	COUNTY	TOTAL SHEETS	SHEET NO.
80-55	99-1(K,BY&AC-B)	WILL	497	166
STA.	TO STA.			
FED. ROAD DIST. NO. 1	ILLINOIS	FED. AID PROJECT		
CONTRACT NO. 80906				

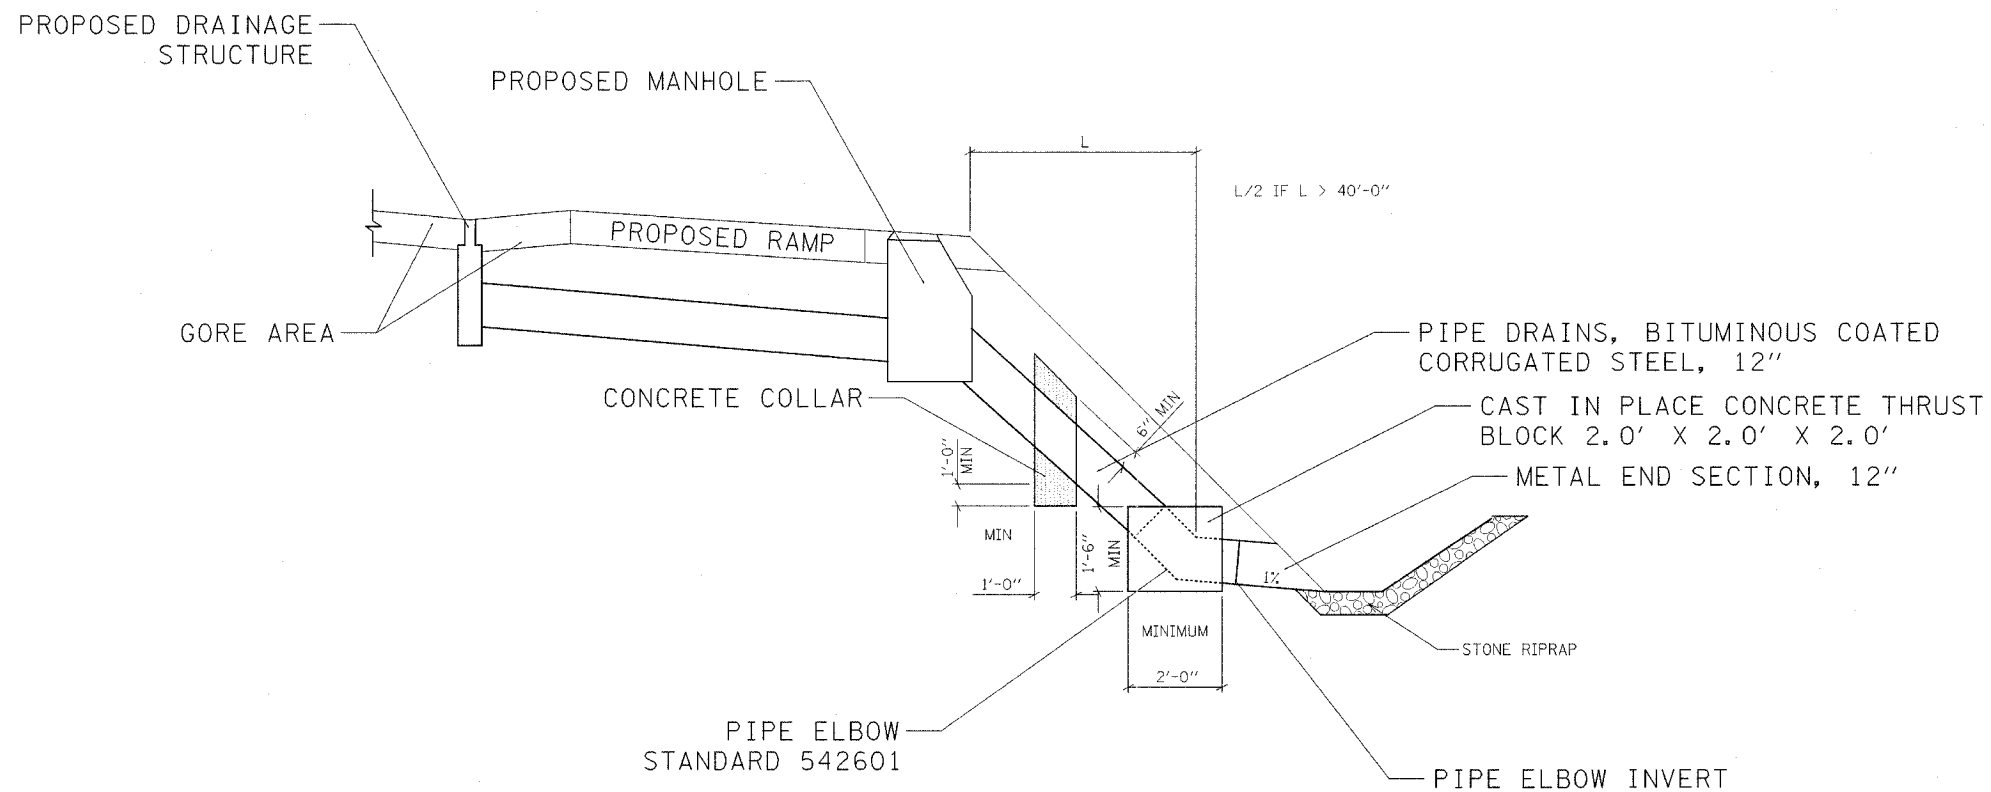

SLOPE DRAIN MANHOLE
NTS

NOTE:

1. THE LOCATION OF THE SLOPE DRAIN SHALL BE AS SHOWN ON THE PLANS OR AS DIRECTED BY THE ENGINEER.

DATE: 01/03/2005
FILENAME: n:\p01268902890-02\design\details\26890-drainage-details.dgn

REVISIONS	
NAME	DATE

STATE OF ILLINOIS
DEPARTMENT OF TRANSPORTATION
F.A.I. 80 & F.A.I. 55 INTERCHANGE

DRAINAGE DETAILS

SCALE: N.T.S. DRAWN BY: KMS
DATE: JANUARY, 2005 CHECKED BY: MJL