


F.A.I. ROUTE	SECTION	COUNTY	TOTAL SHEETS	SHEET NO.
80-55	99-1(K,BY&AC-B)	WILL	497	167
STA. 1026+00		TO STA. 1038+00		
FED. ROAD DIST. NO. 1		ILLINOIS FED. AID PROJECT		
CONTRACT NO. 80906				

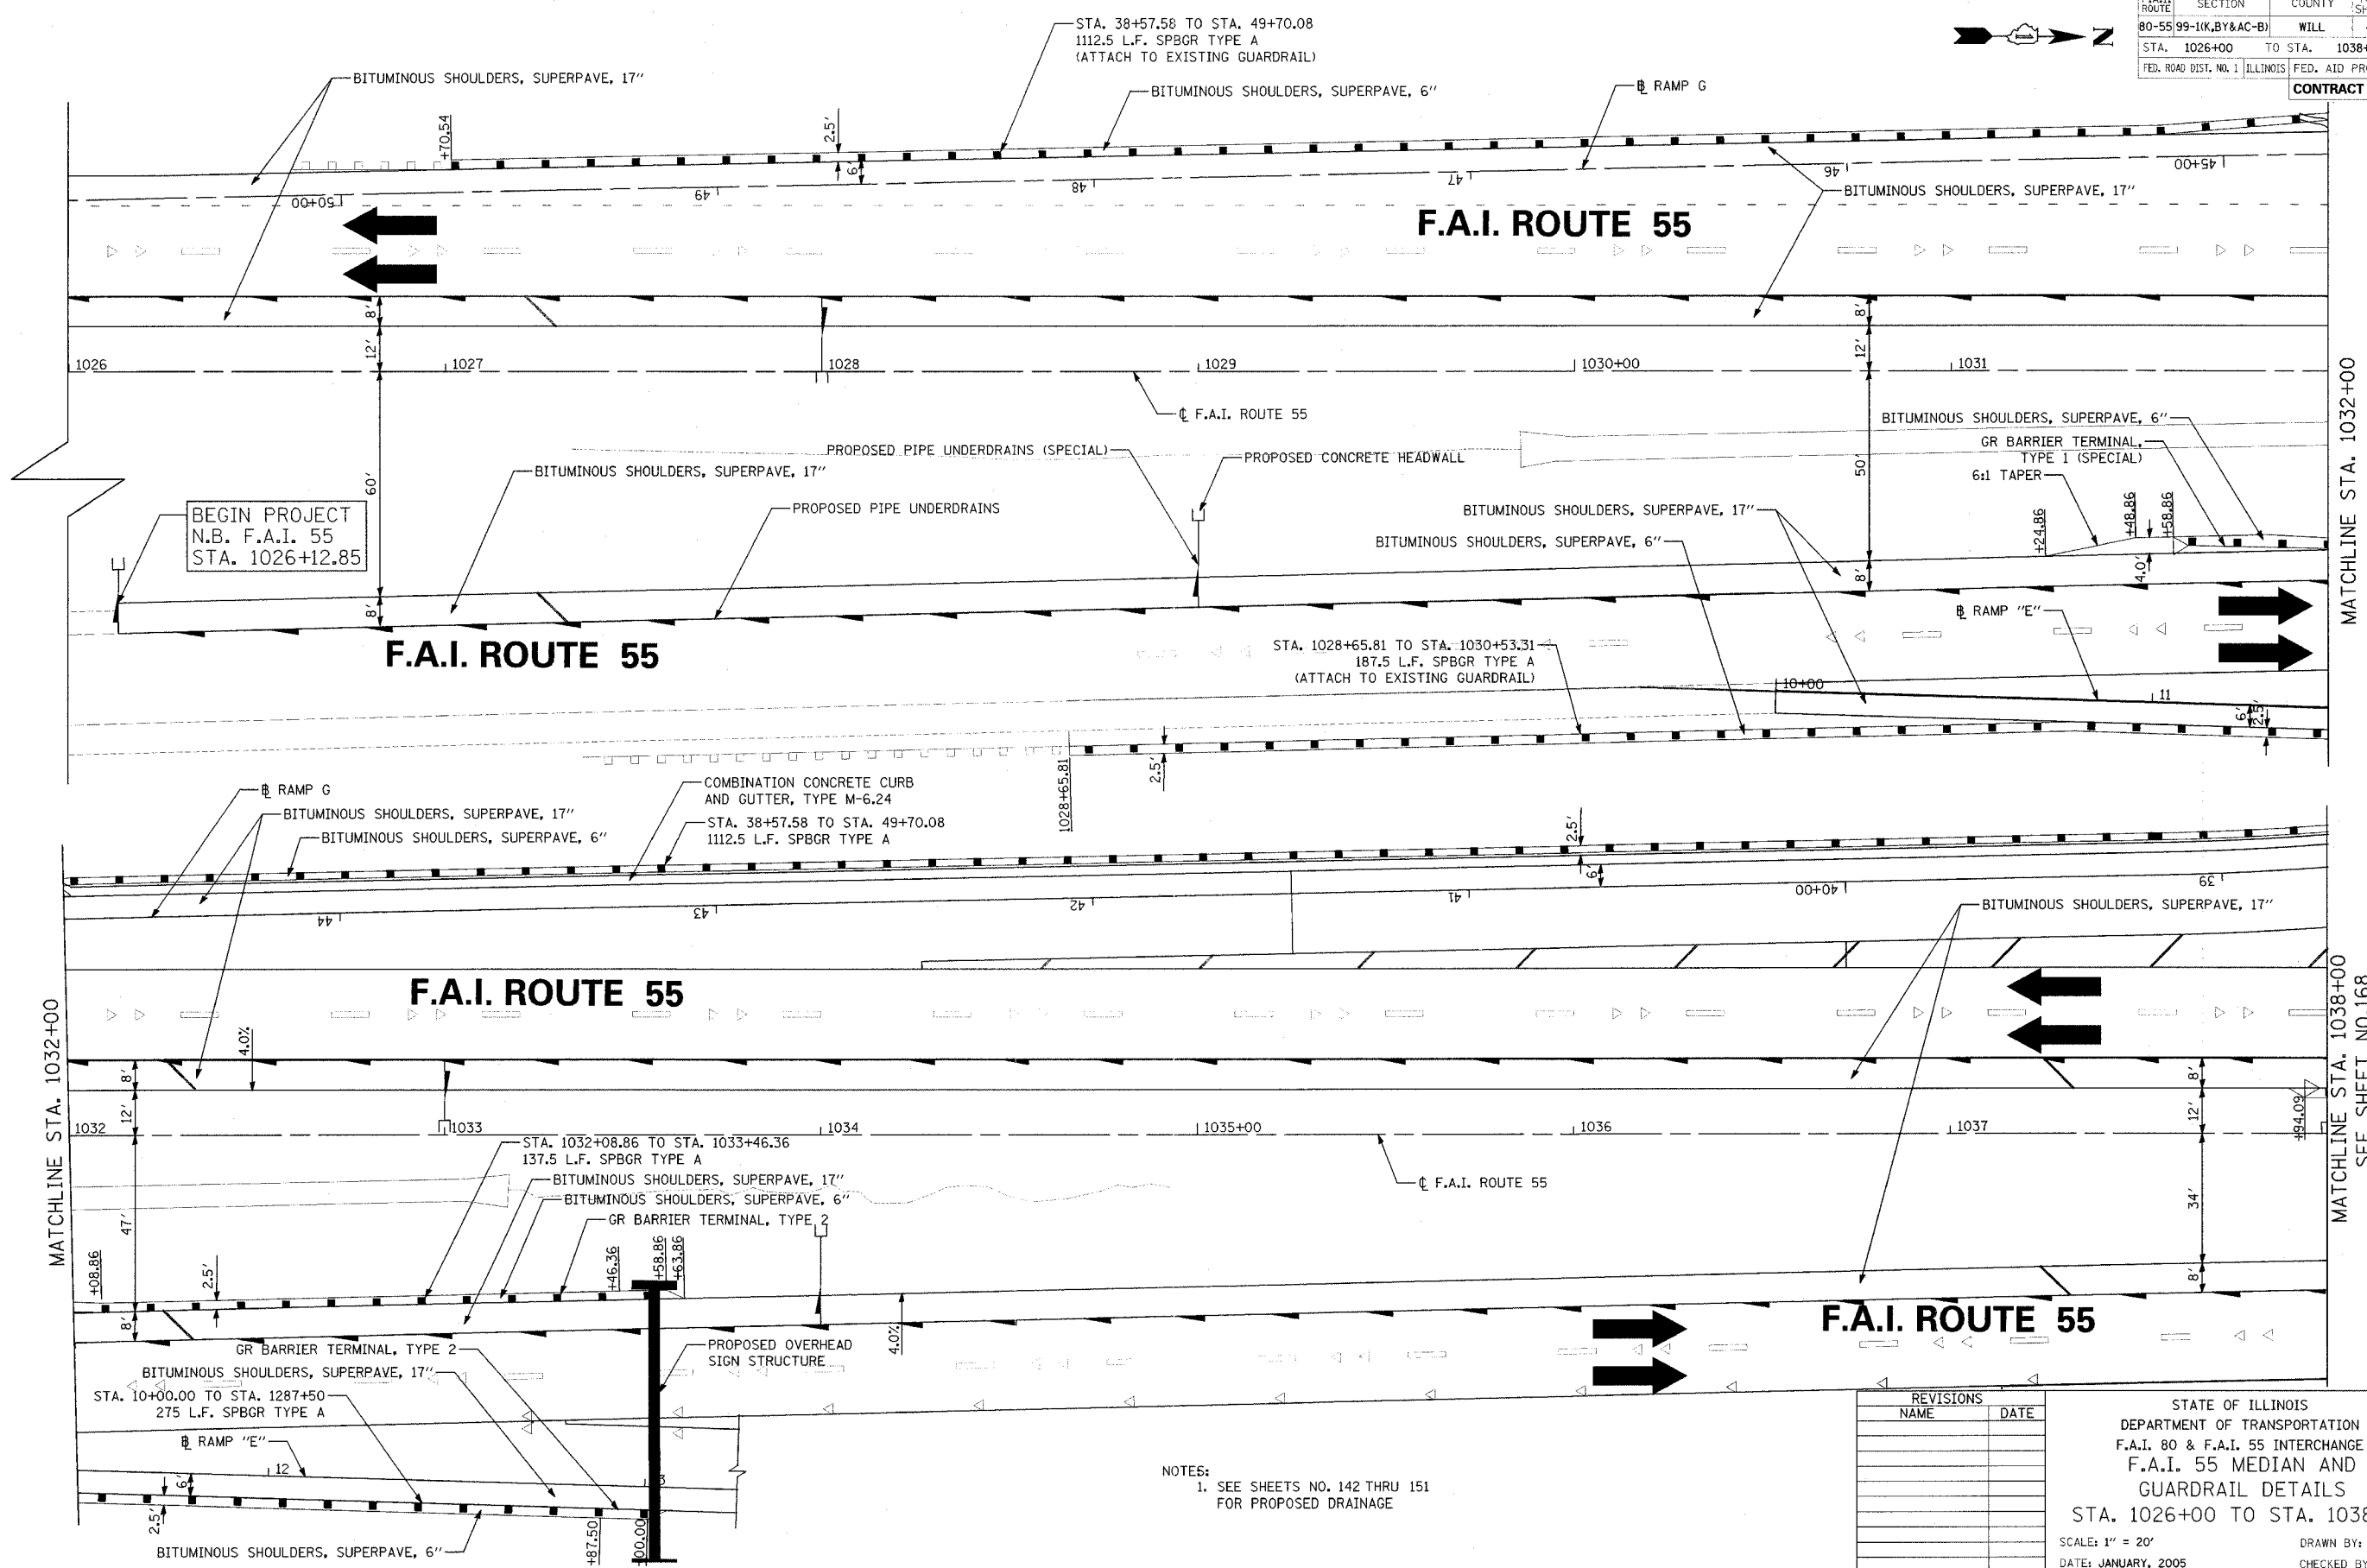

BEGIN PROJECT  
N.B. F.A.I. 55  
STA. 1026+12.85

NOTES:  
1. SEE SHEETS NO. 142 THRU 151  
FOR PROPOSED DRAINAGE

REVISIONS	
NAME	DATE

STATE OF ILLINOIS  
DEPARTMENT OF TRANSPORTATION  
F.A.I. 80 & F.A.I. 55 INTERCHANGE  
F.A.I. 55 MEDIAN AND  
GUARDRAIL DETAILS  
STA. 1026+00 TO STA. 1038+00  
SCALE: 1" = 20'  
DATE: JANUARY, 2005  
DRAWN BY: NLP  
CHECKED BY: MJL

DATE: 01/03/2005  
FILENAME: n:\proj\2889\2889-02\design\details\2889-55 median ditch detail-1.dgn

MATCHLINE STA. 1032+00

MATCHLINE STA. 1038+00  
SEE SHEET NO. 168

MATCHLINE STA. 1032+00