
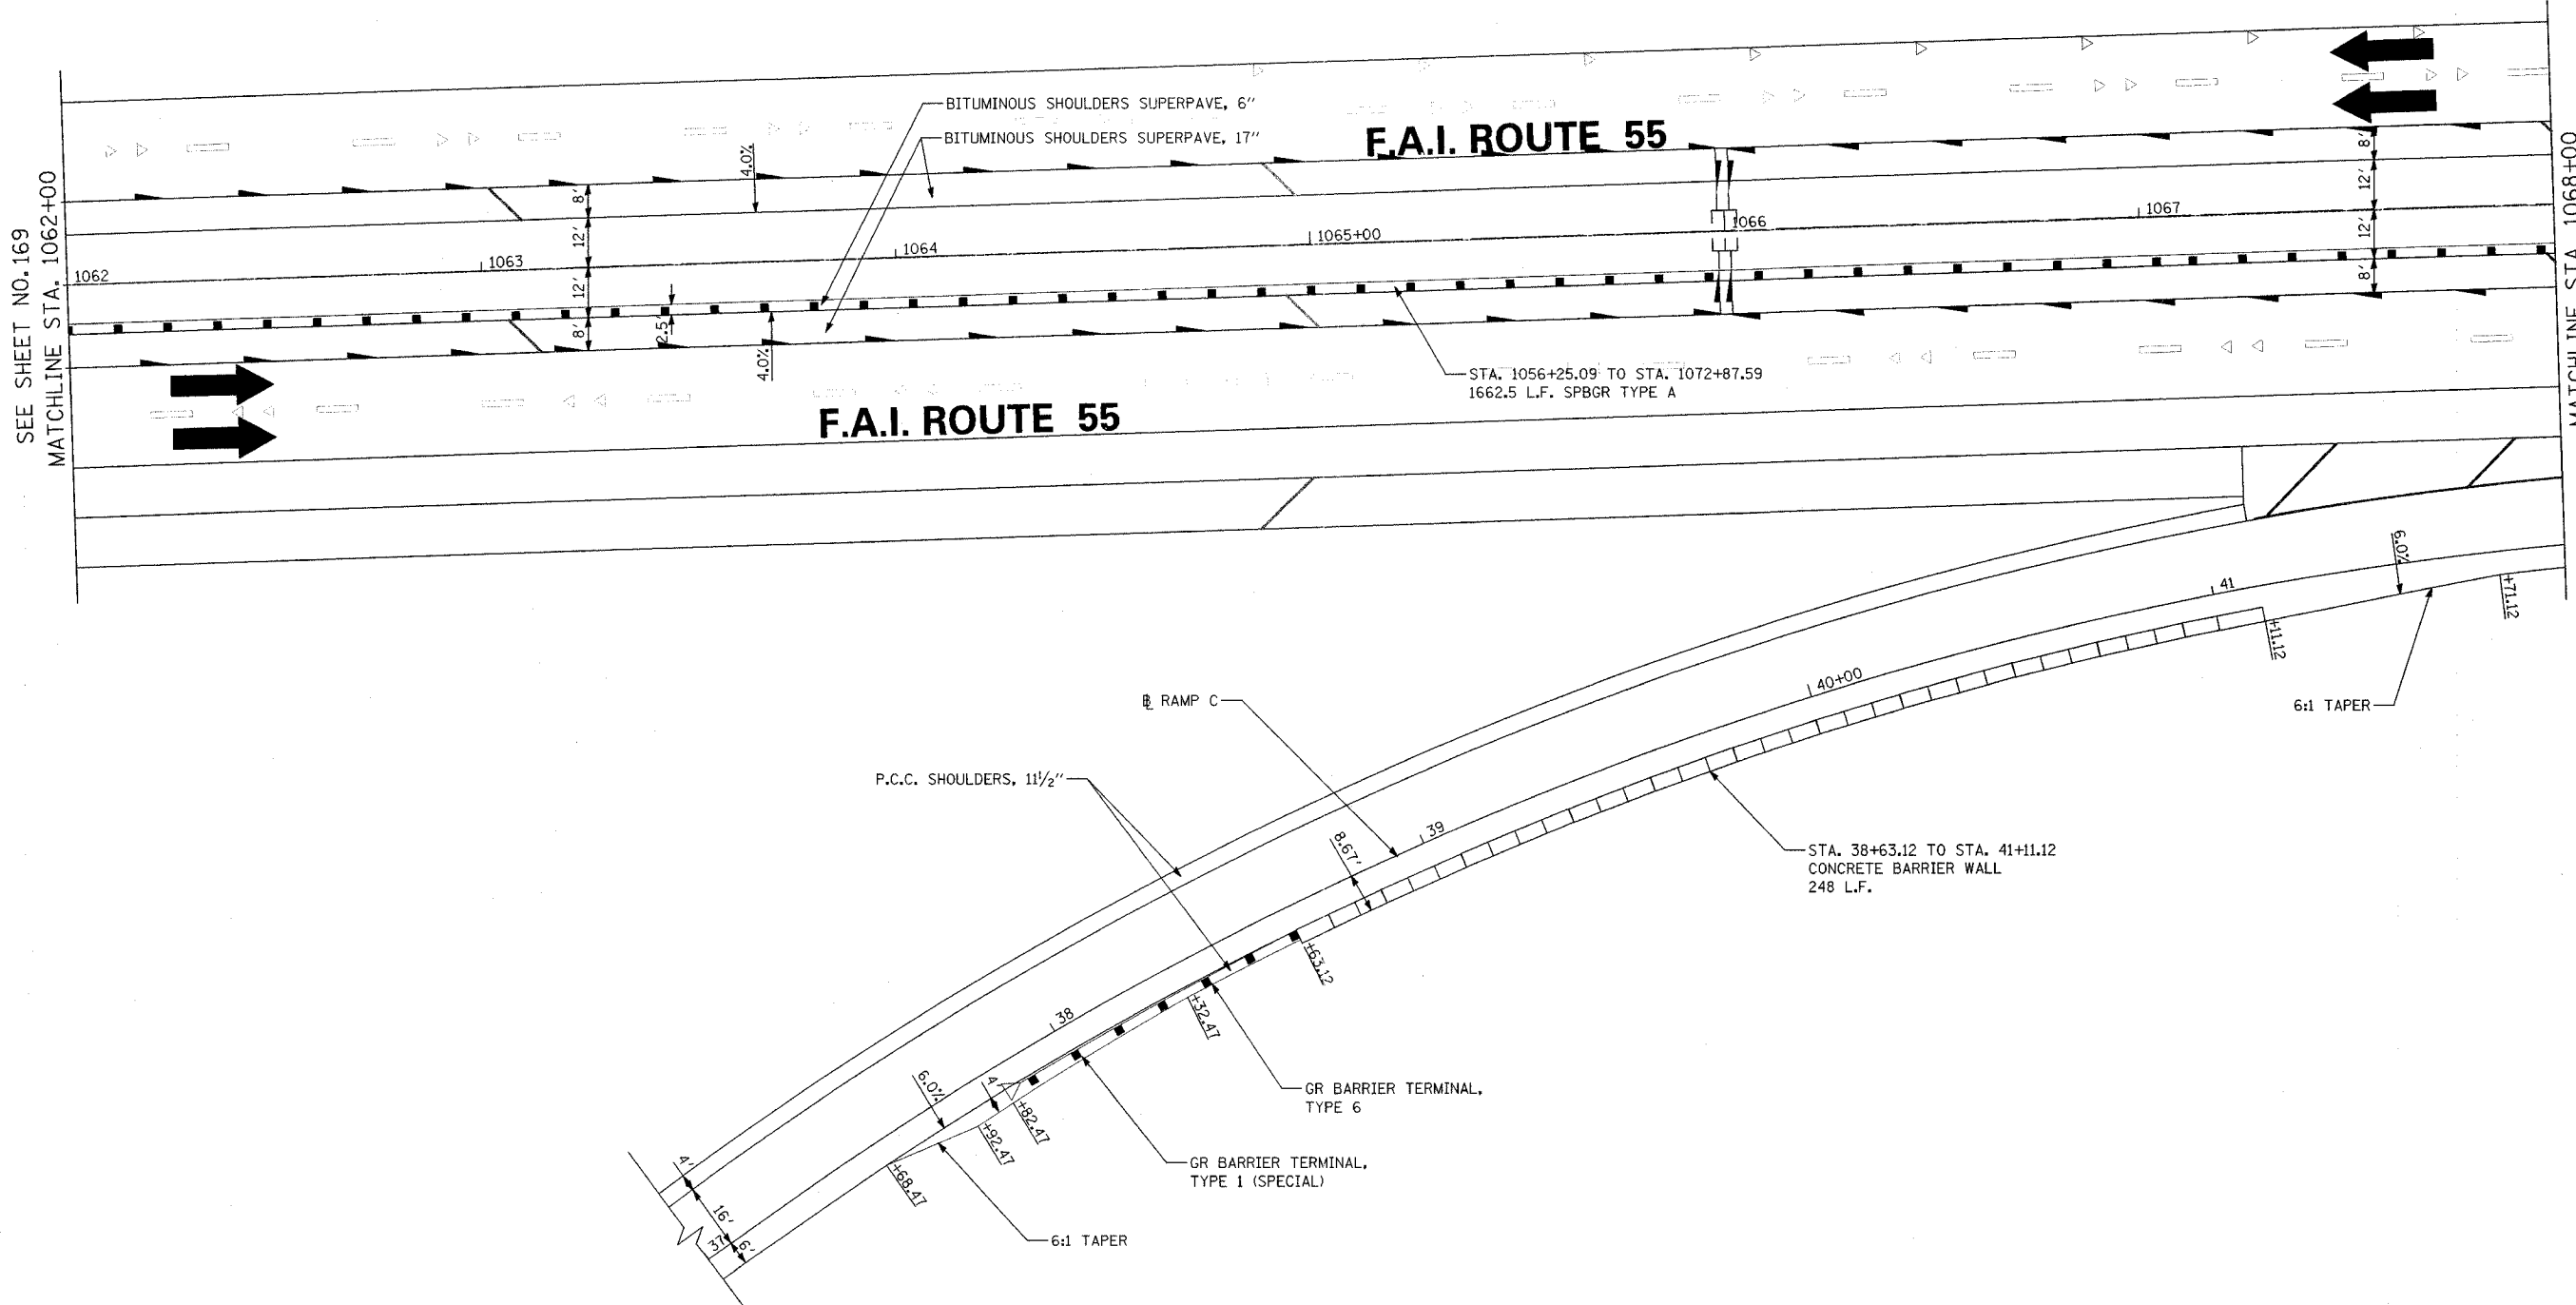


F.A.I. ROUTE	SECTION	COUNTY	TOTAL SHEETS	SHEET NO.
80-55-99-1(K,B,Y&AC-B)	WILL		497	170
STA. 1062+00 TO STA. 1068+00		FED. ROAD DIST. NO. 1 ILLINOIS FED. AID PROJECT		
<b>CONTRACT NO. 80906</b>				

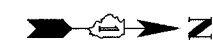

SEE SHEET NO. 169  
MATCHLINE STA. 1062+00

MATCHLINE STA. 1068+00  
SEE SHEET NO. 171

REVISIONS	
NAME	DATE

STATE OF ILLINOIS  
DEPARTMENT OF TRANSPORTATION  
F.A.I. 80 & F.A.I. 55 INTERCHANGE  
F.A.I. ROUTE 55 MEDIAN  
AND GUARDRAIL DETAILS  
STA. 1062+00 TO STA. 1068+00  
SCALE: 1" = 20'  
DATE: JANUARY, 2005  
DRAWN BY: NLP  
CHECKED BY: MJL

DATE: 01/03/2005  
FILENAME: n:\proj\2890\2890-02\design\details\2890-55 median detail 4.dgn