
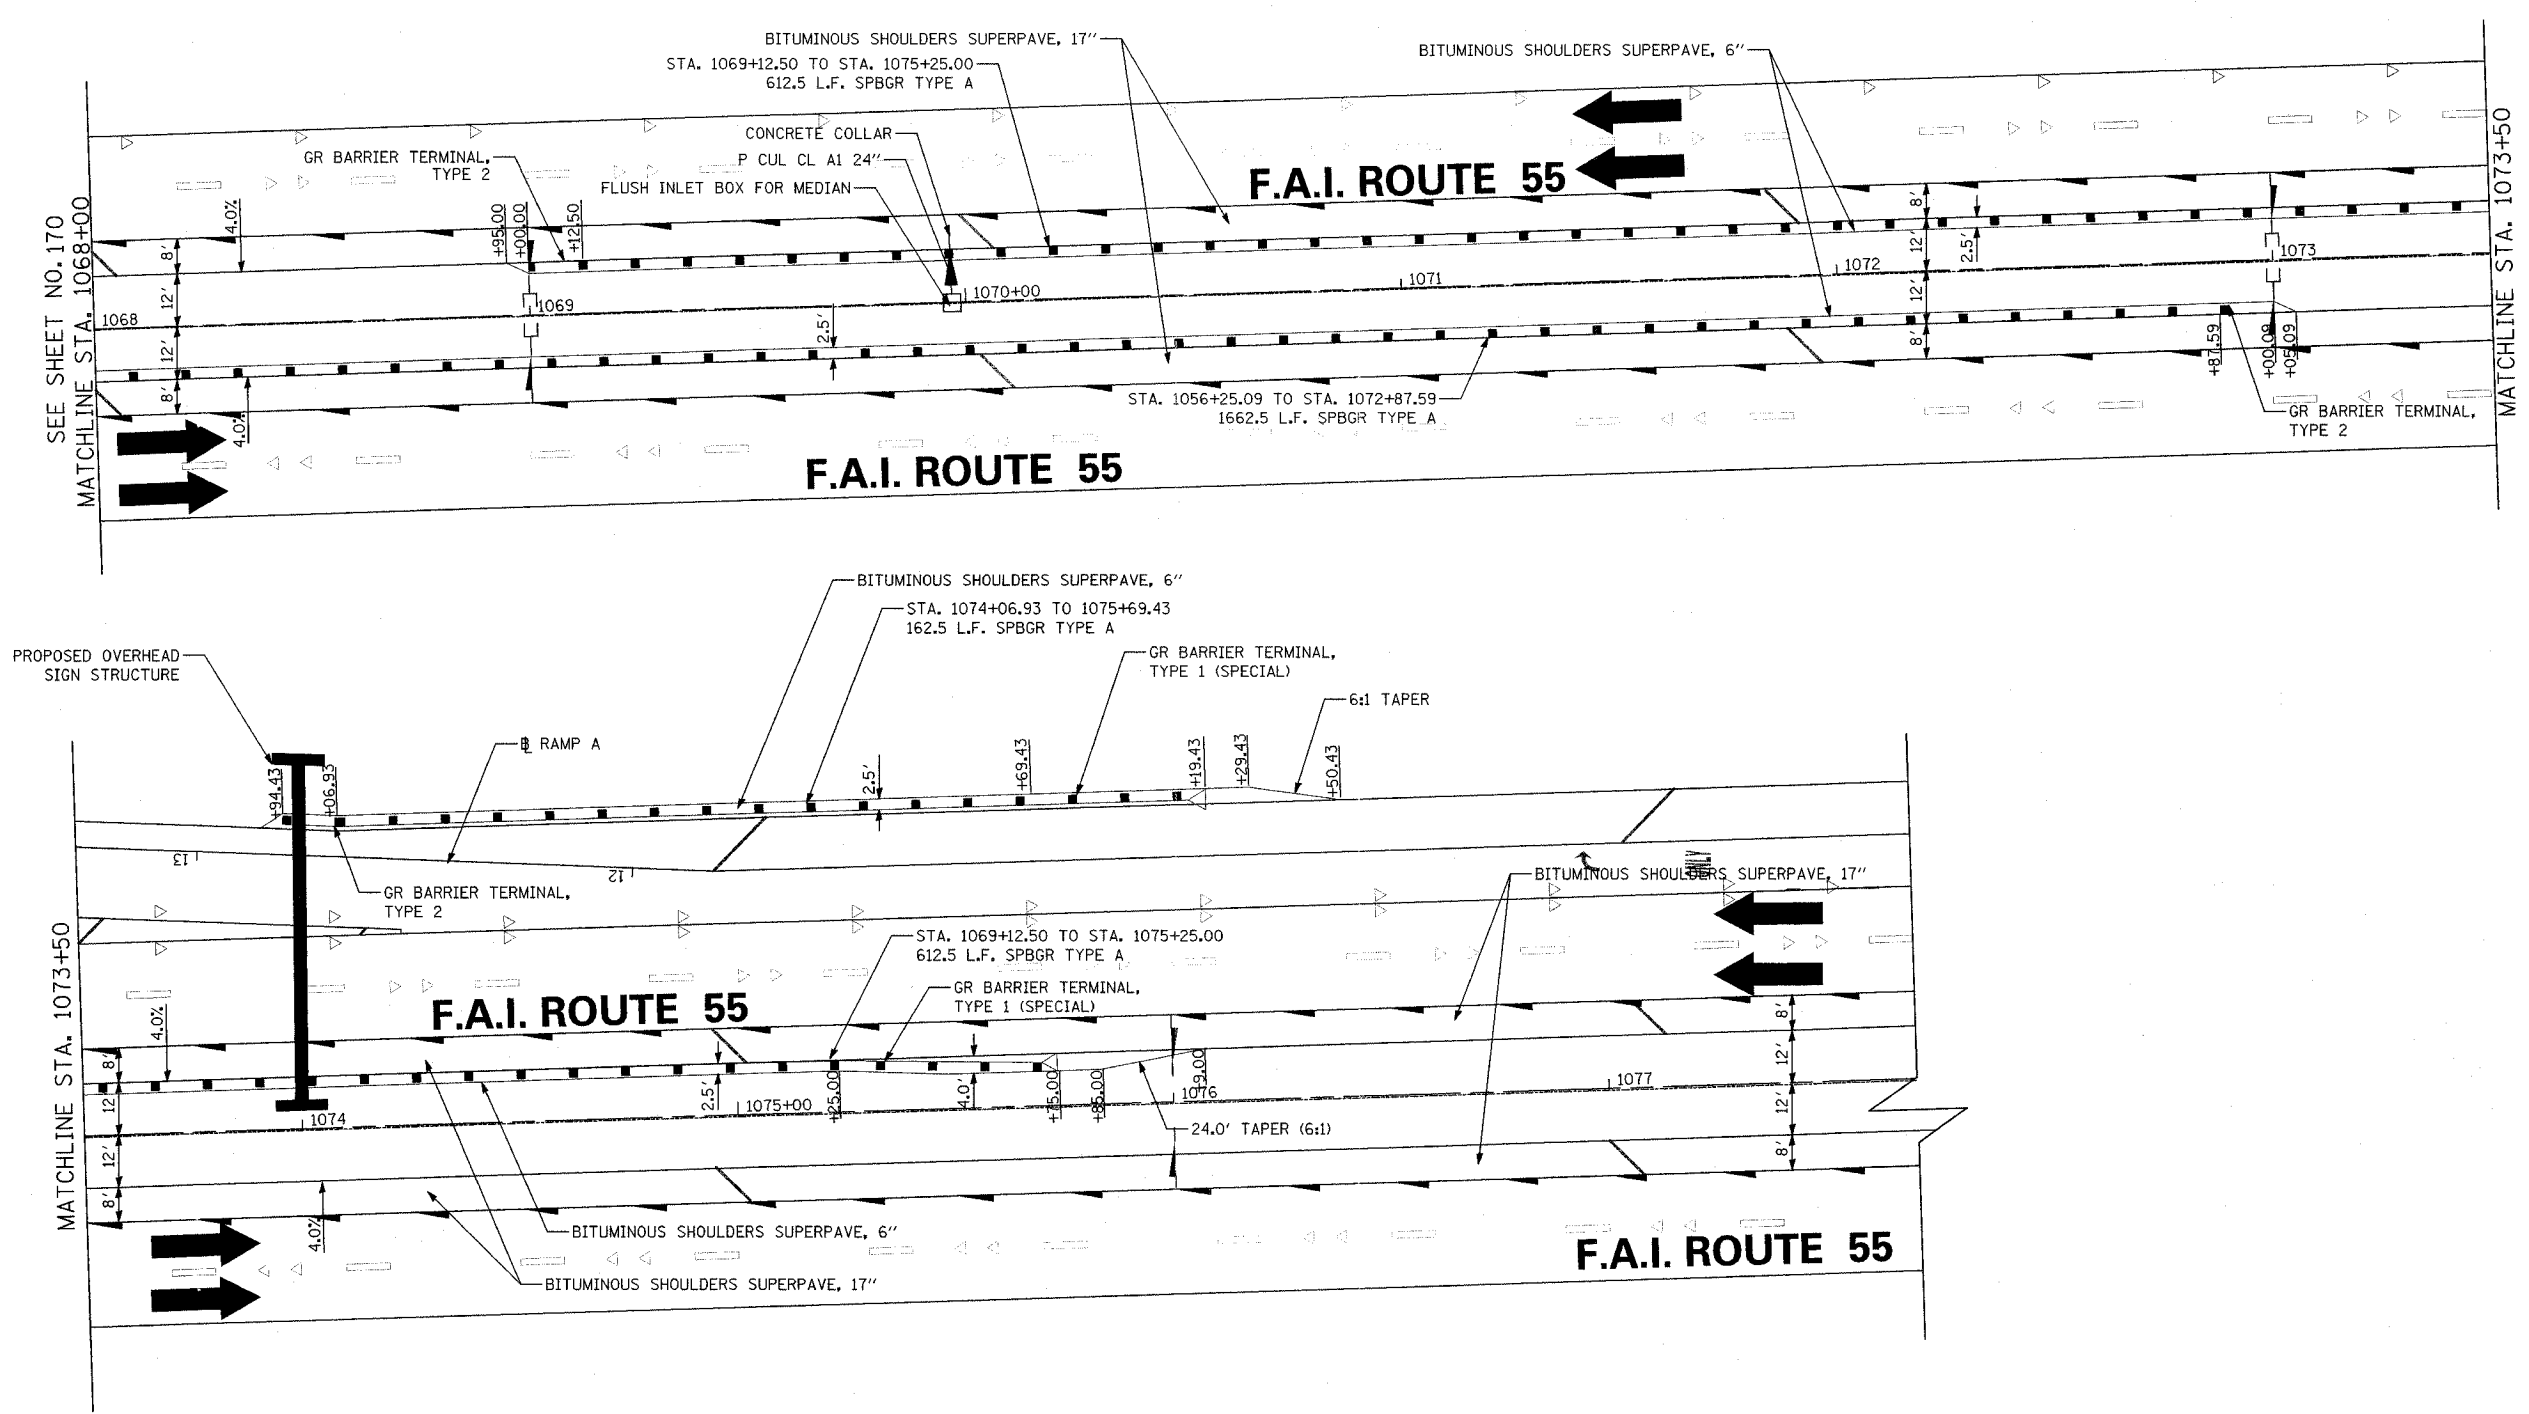


F.A.I. ROUTE	SECTION	COUNTY	TOTAL SHEETS	SHEET NO.
80-55-99-1(K,B,Y&C-B)	WILL		497	171
STA. 1068+00	TO STA. 1078+00			
FED. ROAD DIST. NO. 1	ILLINOIS	FED. AID PROJECT		
CONTRACT NO. 80906				

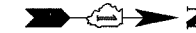

DATE: 01/03/2005
 FILENAME: n:\proj\2880\2880-02\des\gn\details\2880-55 median ditch detail-5.dgn

REVISIONS	
NAME	DATE

STATE OF ILLINOIS
 DEPARTMENT OF TRANSPORTATION
 F.A.I. 80 & F.A.I. 55 INTERCHANGE
 F.A.I. ROUTE 55 MEDIAN
 AND GUARDRAIL DETAILS
 STA. 1068+00 TO STA. 1078+00
 SCALE: 1" = 20'
 DATE: JANUARY, 2005

DRAWN BY: NLP
 CHECKED BY: MJL