


F.A.I. ROUTE	SECTION	COUNTY	TOTAL SHEETS	SHEET NO.
80-55	99-10K, BY&AC-B)	WILL	497	174
STA. 1912+00 TO STA. 1941+00		FED. AID PROJECT		
FED. ROAD DIST. NO. 1 ILLINOIS		CONTRACT NO. 80906		

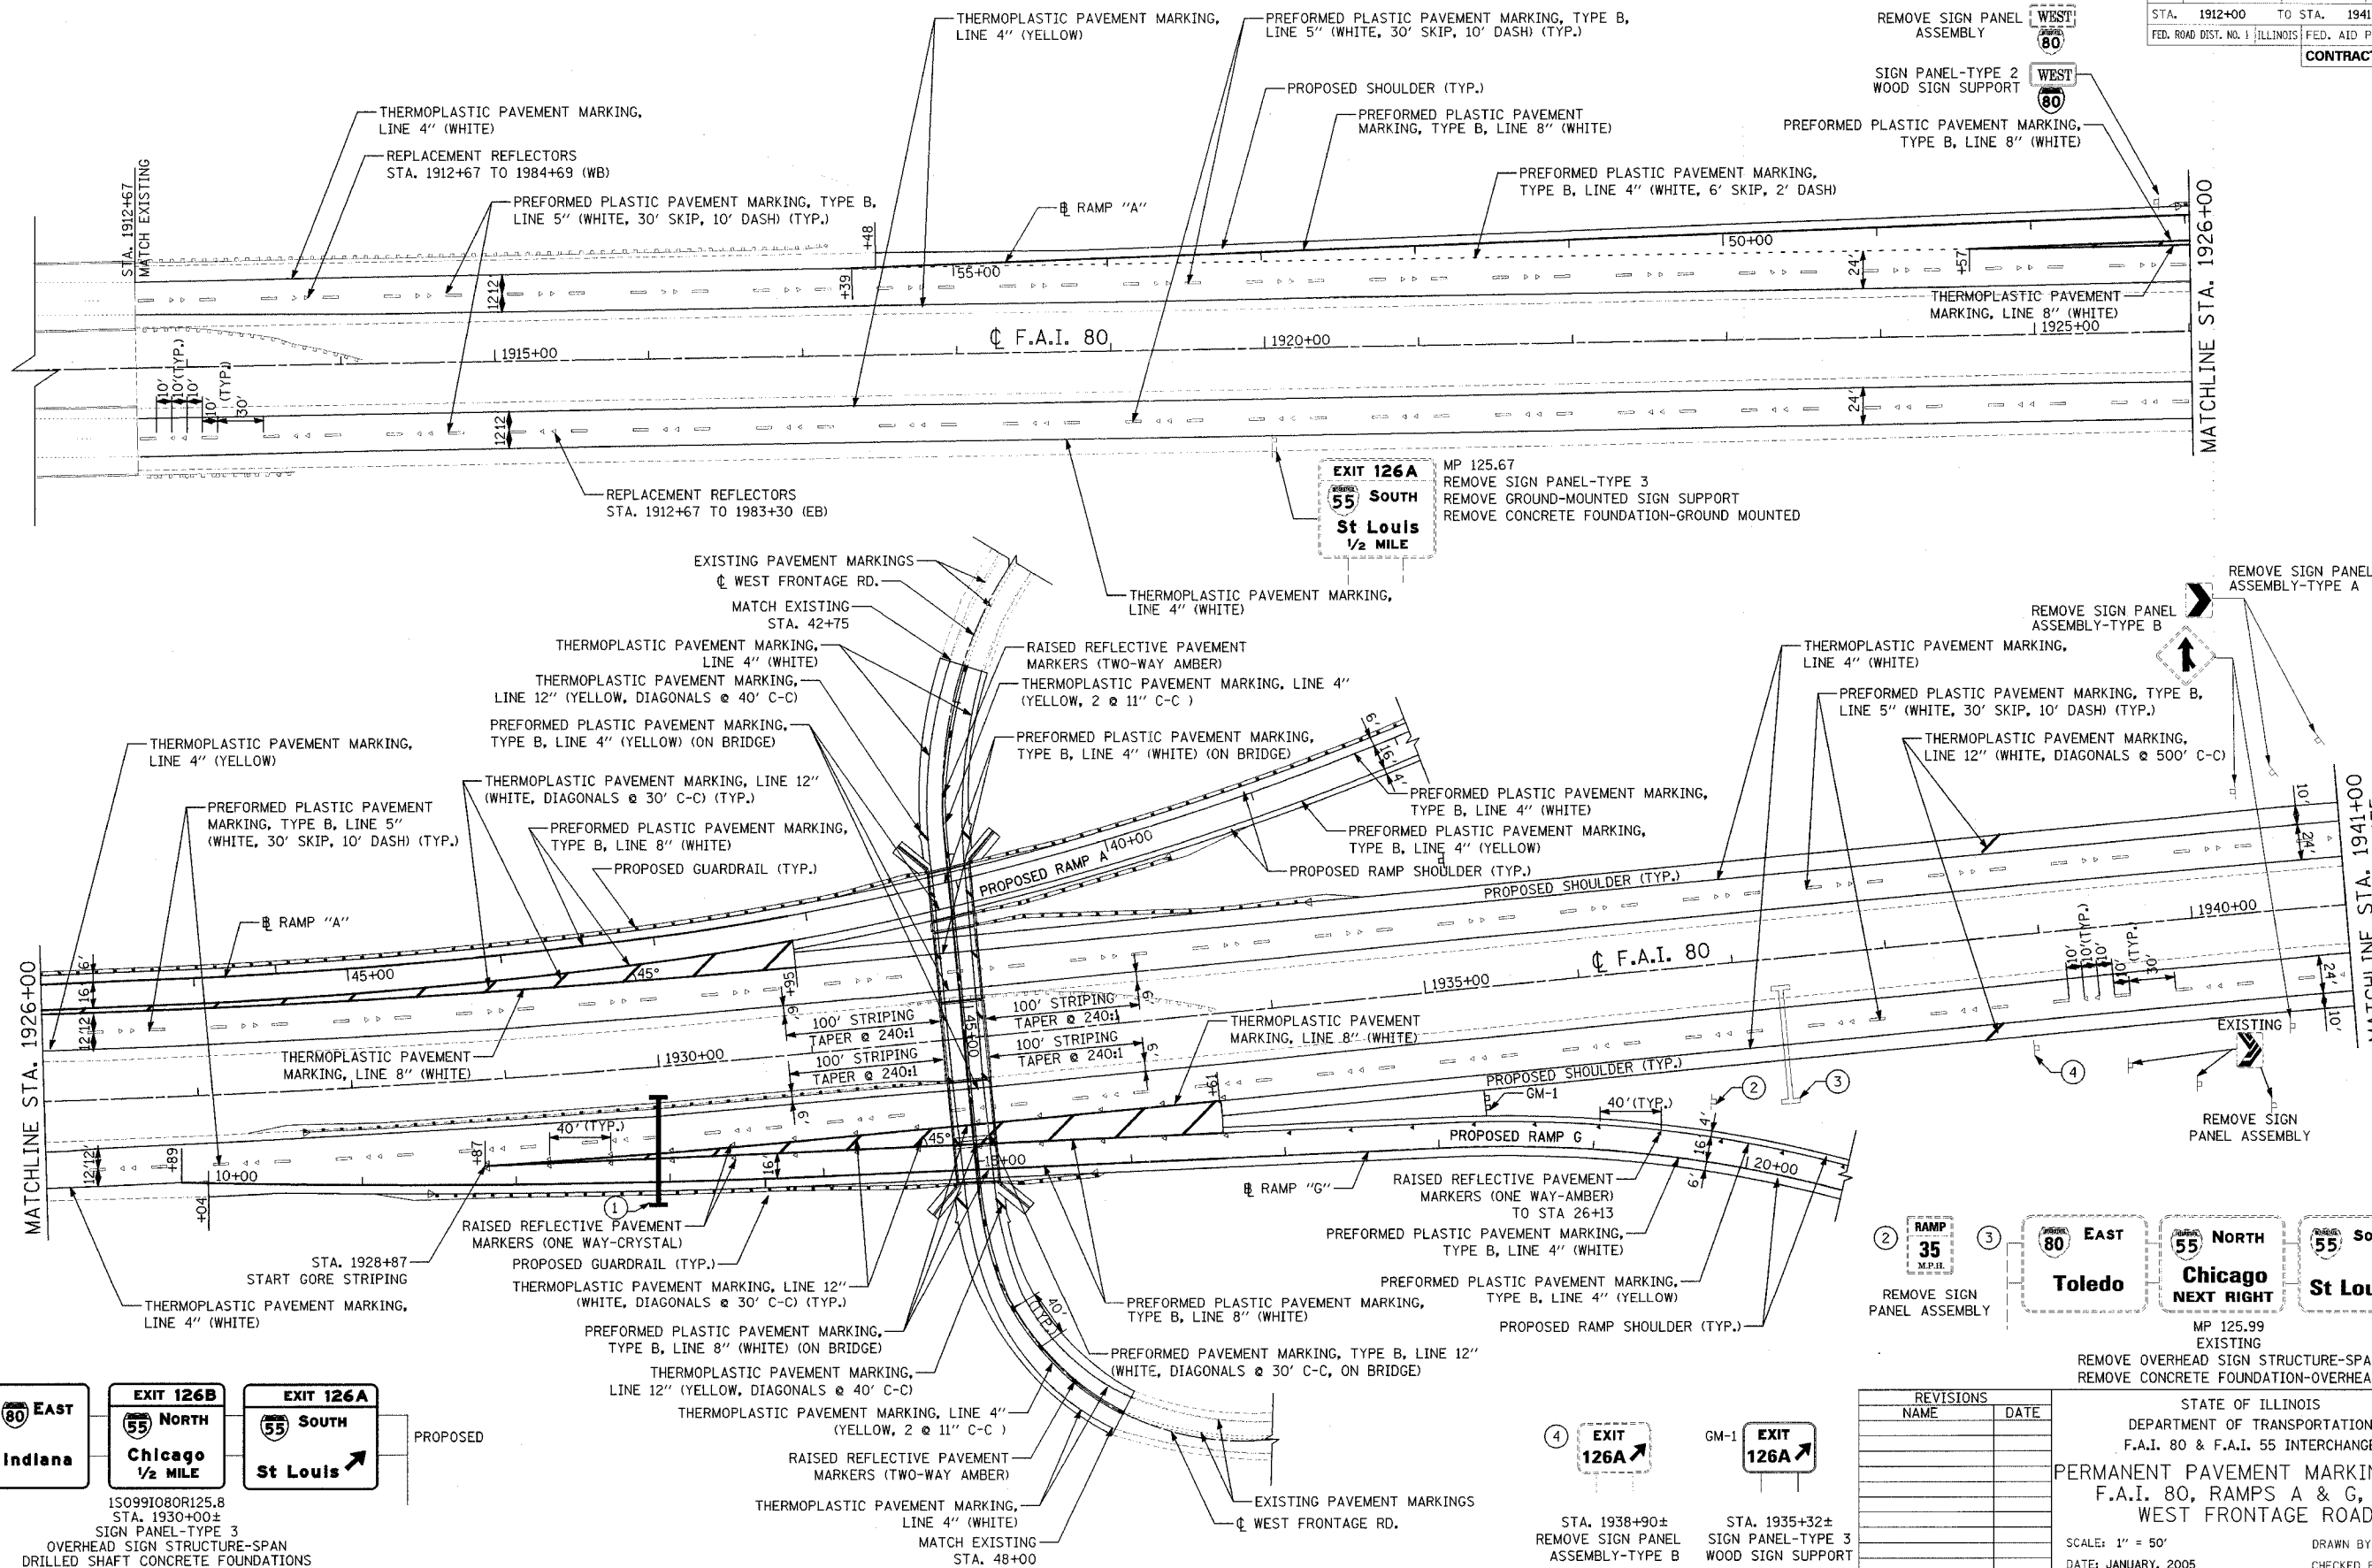

150991080R125.8
 STA. 1930+00±
 SIGN PANEL-TYPE 3
 OVERHEAD SIGN STRUCTURE-SPAN
 DRILLED SHAFT CONCRETE FOUNDATIONS

REVISIONS	
NAME	DATE

STATE OF ILLINOIS
 DEPARTMENT OF TRANSPORTATION
 F.A.I. 80 & F.A.I. 55 INTERCHANGE
PERMANENT PAVEMENT MARKING PLAN
 F.A.I. 80, RAMPS A & G, AND
 WEST FRONTAGE ROAD
 SCALE: 1" = 50'
 DATE: JANUARY, 2005
 DRAWN BY: NLP
 CHECKED BY: MJL

DATE: 01/03/2005
 FILENAME: n:\proj\2880\2880-02\design\mtr\p12890-8rmpg_01.dgn