

F.A.I. ROUTE	SECTION	COUNTY	TOTAL SHEETS	SHEET NO.
80-55-99-1(K,BY&AC-B)	WILL		497	175
STA. 1941+00 TO STA. 1956+50		FED. AID PROJECT		
CONTRACT NO. 80906				

REMOVE SIGN PANEL ASSEMBLY-TYPE A

① **EXIT 126A**

 PROPOSED
 1C0991080L126.1
 STA. 1945+80±
 SIGN PANEL-TYPE 3
 OVERHEAD SIGN STRUCTURE-CANTILEVER
 DRILLED SHAFT CONCRETE FOUNDATIONS

② **EXIT 126A**

 EXISTING
 MP 126.14
 REMOVE OVERHEAD
 SIGN STRUCTURE-CANTILEVER
 REMOVE CONCRETE FOUNDATION-OVERHEAD

③ **RAMP 25**

 REMOVE SIGN
 PANEL ASSEMBLY

GM-2 **EXIT 126A**


 STA. 1944+06±
 SIGN PANEL-TYPE 3
 WOOD SIGN SUPPORT

④ **EXIT**

 STA. 1944+20±
 REMOVE SIGN PANEL
 ASSEMBLY-TYPE B

REMOVE SIGN PANEL ASSEMBLY-TYPE A

SEE SHEET NO. 180
 FOR F.A.I. 55 STRIPING DETAILS
 FROM STA. 1052+00 TO 1056+00

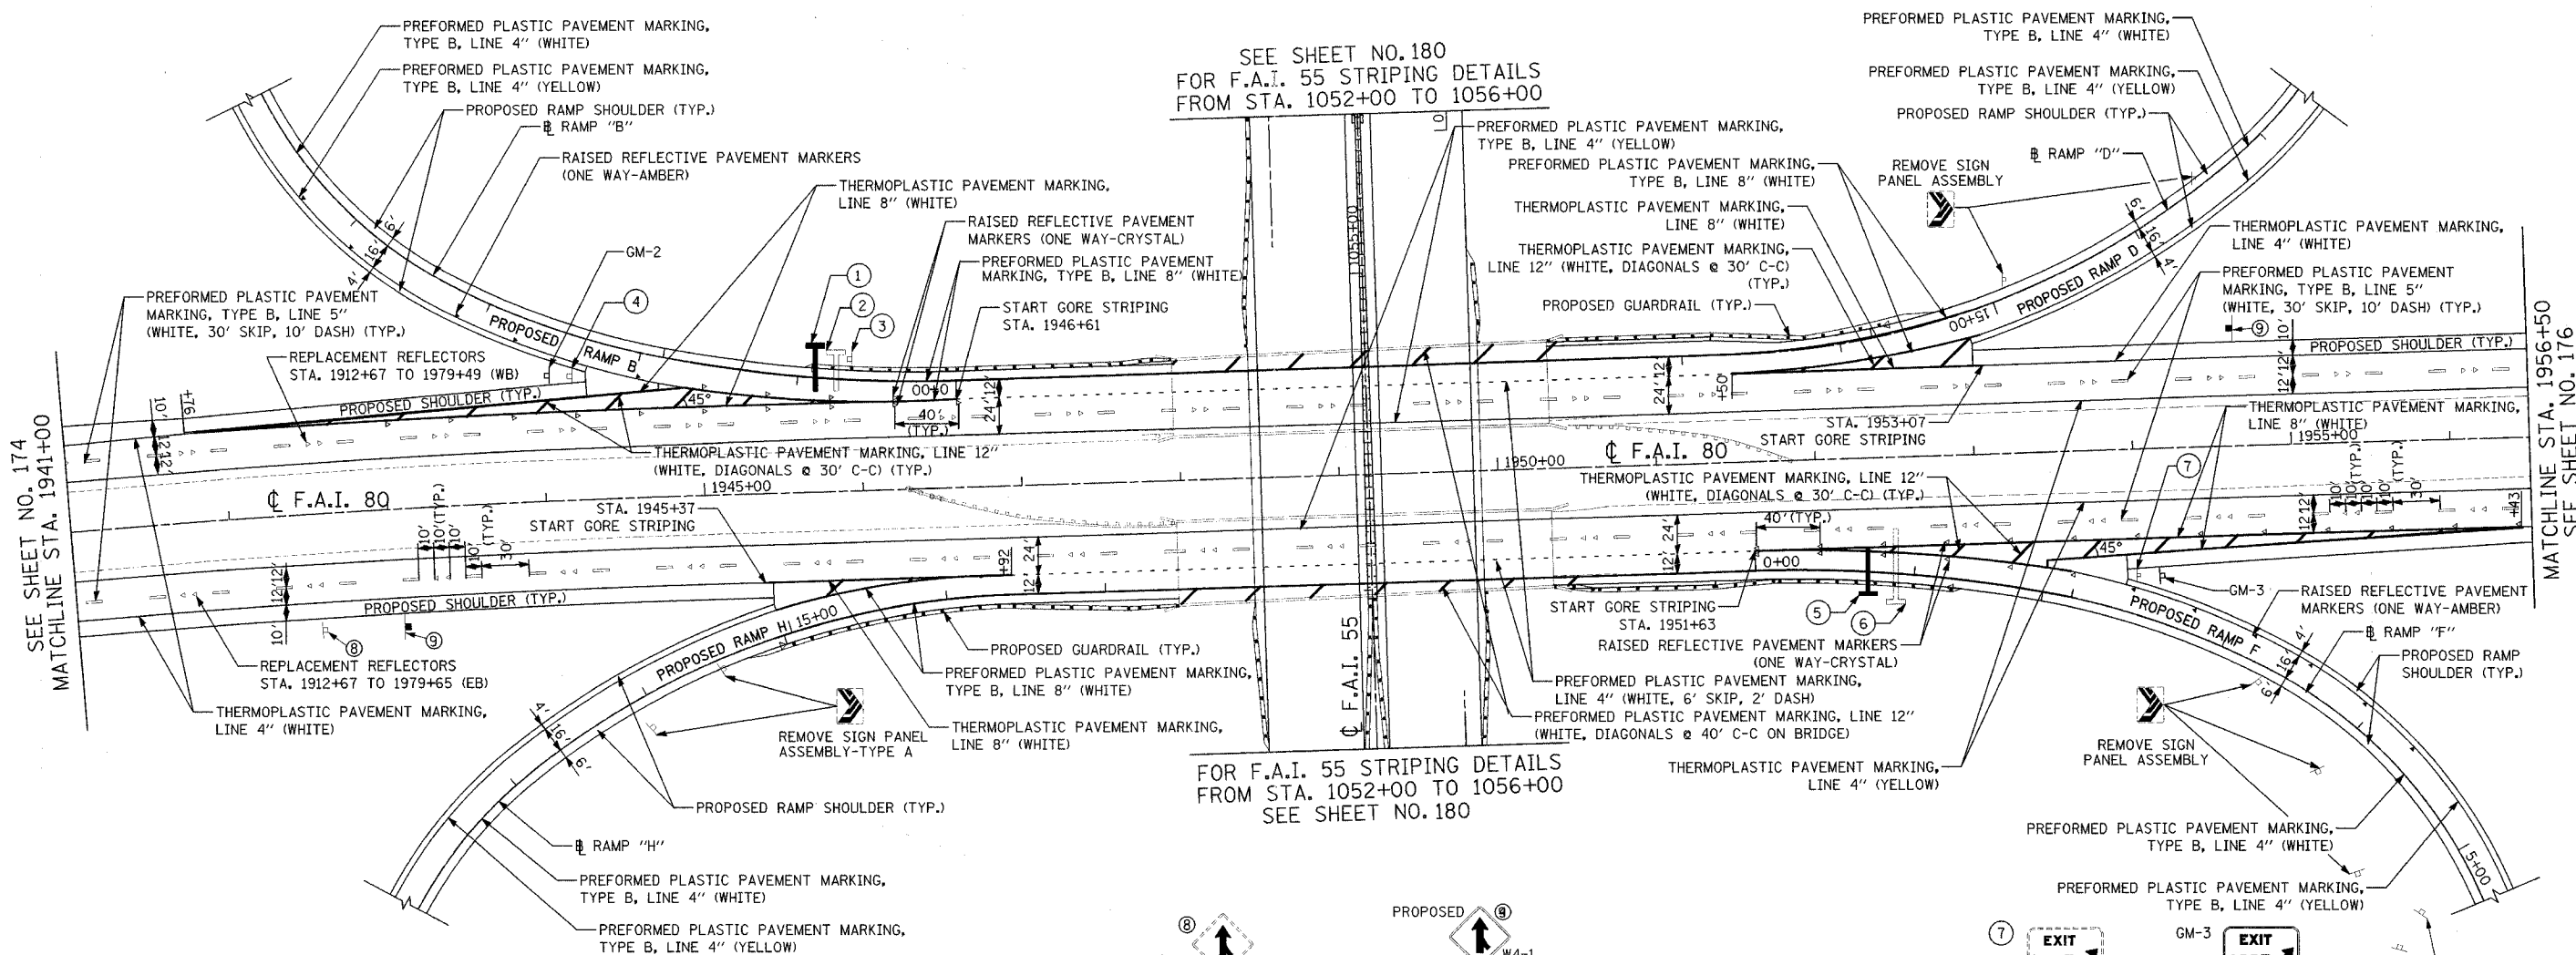

FOR F.A.I. 55 STRIPING DETAILS
 FROM STA. 1052+00 TO 1056+00
 SEE SHEET NO. 180

⑧ **REMOVE SIGN PANEL ASSEMBLY-TYPE B**

PROPOSED ⑧

 W4-1
 SIGN PANEL-TYPE 2
 WOOD SIGN SUPPORT

⑤ **EXIT 126B**

 PROPOSED
 1C0991080R126.3
 STA. 1952+30±
 SIGN PANEL-TYPE 3
 OVERHEAD SIGN STRUCTURE-CANTILEVER
 DRILLED SHAFT CONCRETE FOUNDATIONS

⑥ **EXIT 126B**

 EXISTING
 MP 126.27
 REMOVE OVERHEAD
 SIGN STRUCTURE-CANTILEVER
 REMOVE CONCRETE FOUNDATION-OVERHEAD

⑦ **EXIT 126B**

 STA. 1954+00±
 REMOVE SIGN PANEL ASSEMBLY-TYPE B

GM-3 **EXIT 126B**

 STA. 1954+15±
 SIGN PANEL-TYPE 3
 WOOD SIGN SUPPORT

REVISIONS	
NAME	DATE

STATE OF ILLINOIS
 DEPARTMENT OF TRANSPORTATION
 F.A.I. 80 & F.A.I. 55 INTERCHANGE
 PERMANENT PAVEMENT
 MARKING PLAN
 F.A.I. 80, RAMPS B, D, F & H
 SCALE: 1" = 50'
 DATE: JANUARY, 2005
 DRAWN BY: NLP
 CHECKED BY: MJL

DATE: 01/03/2005
 FILENAME: \\proj\280002860_02\design\striping\2800-striping.dwg

SEE SHEET NO. 174
 MATCHLINE STA. 1941+00

MATCHLINE STA. 1956+50
 SEE SHEET NO. 176

