
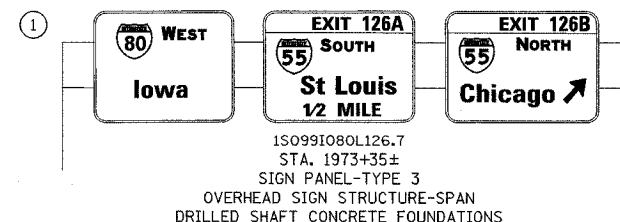
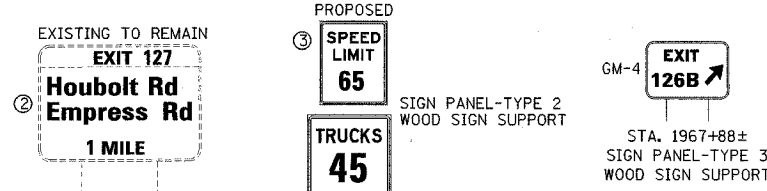


F.A.I. ROUTE	SECTION	COUNTY	TOTAL SHEETS	SHEET NO.
80-55	99-1(K, BY & AC-B)	WILL	497	176
STA. 1956+50		TO STA. 1981+00		
FED. ROAD DIST. NO. 1	ILLINOIS	FED. AID PROJECT		
CONTRACT NO. 80906				

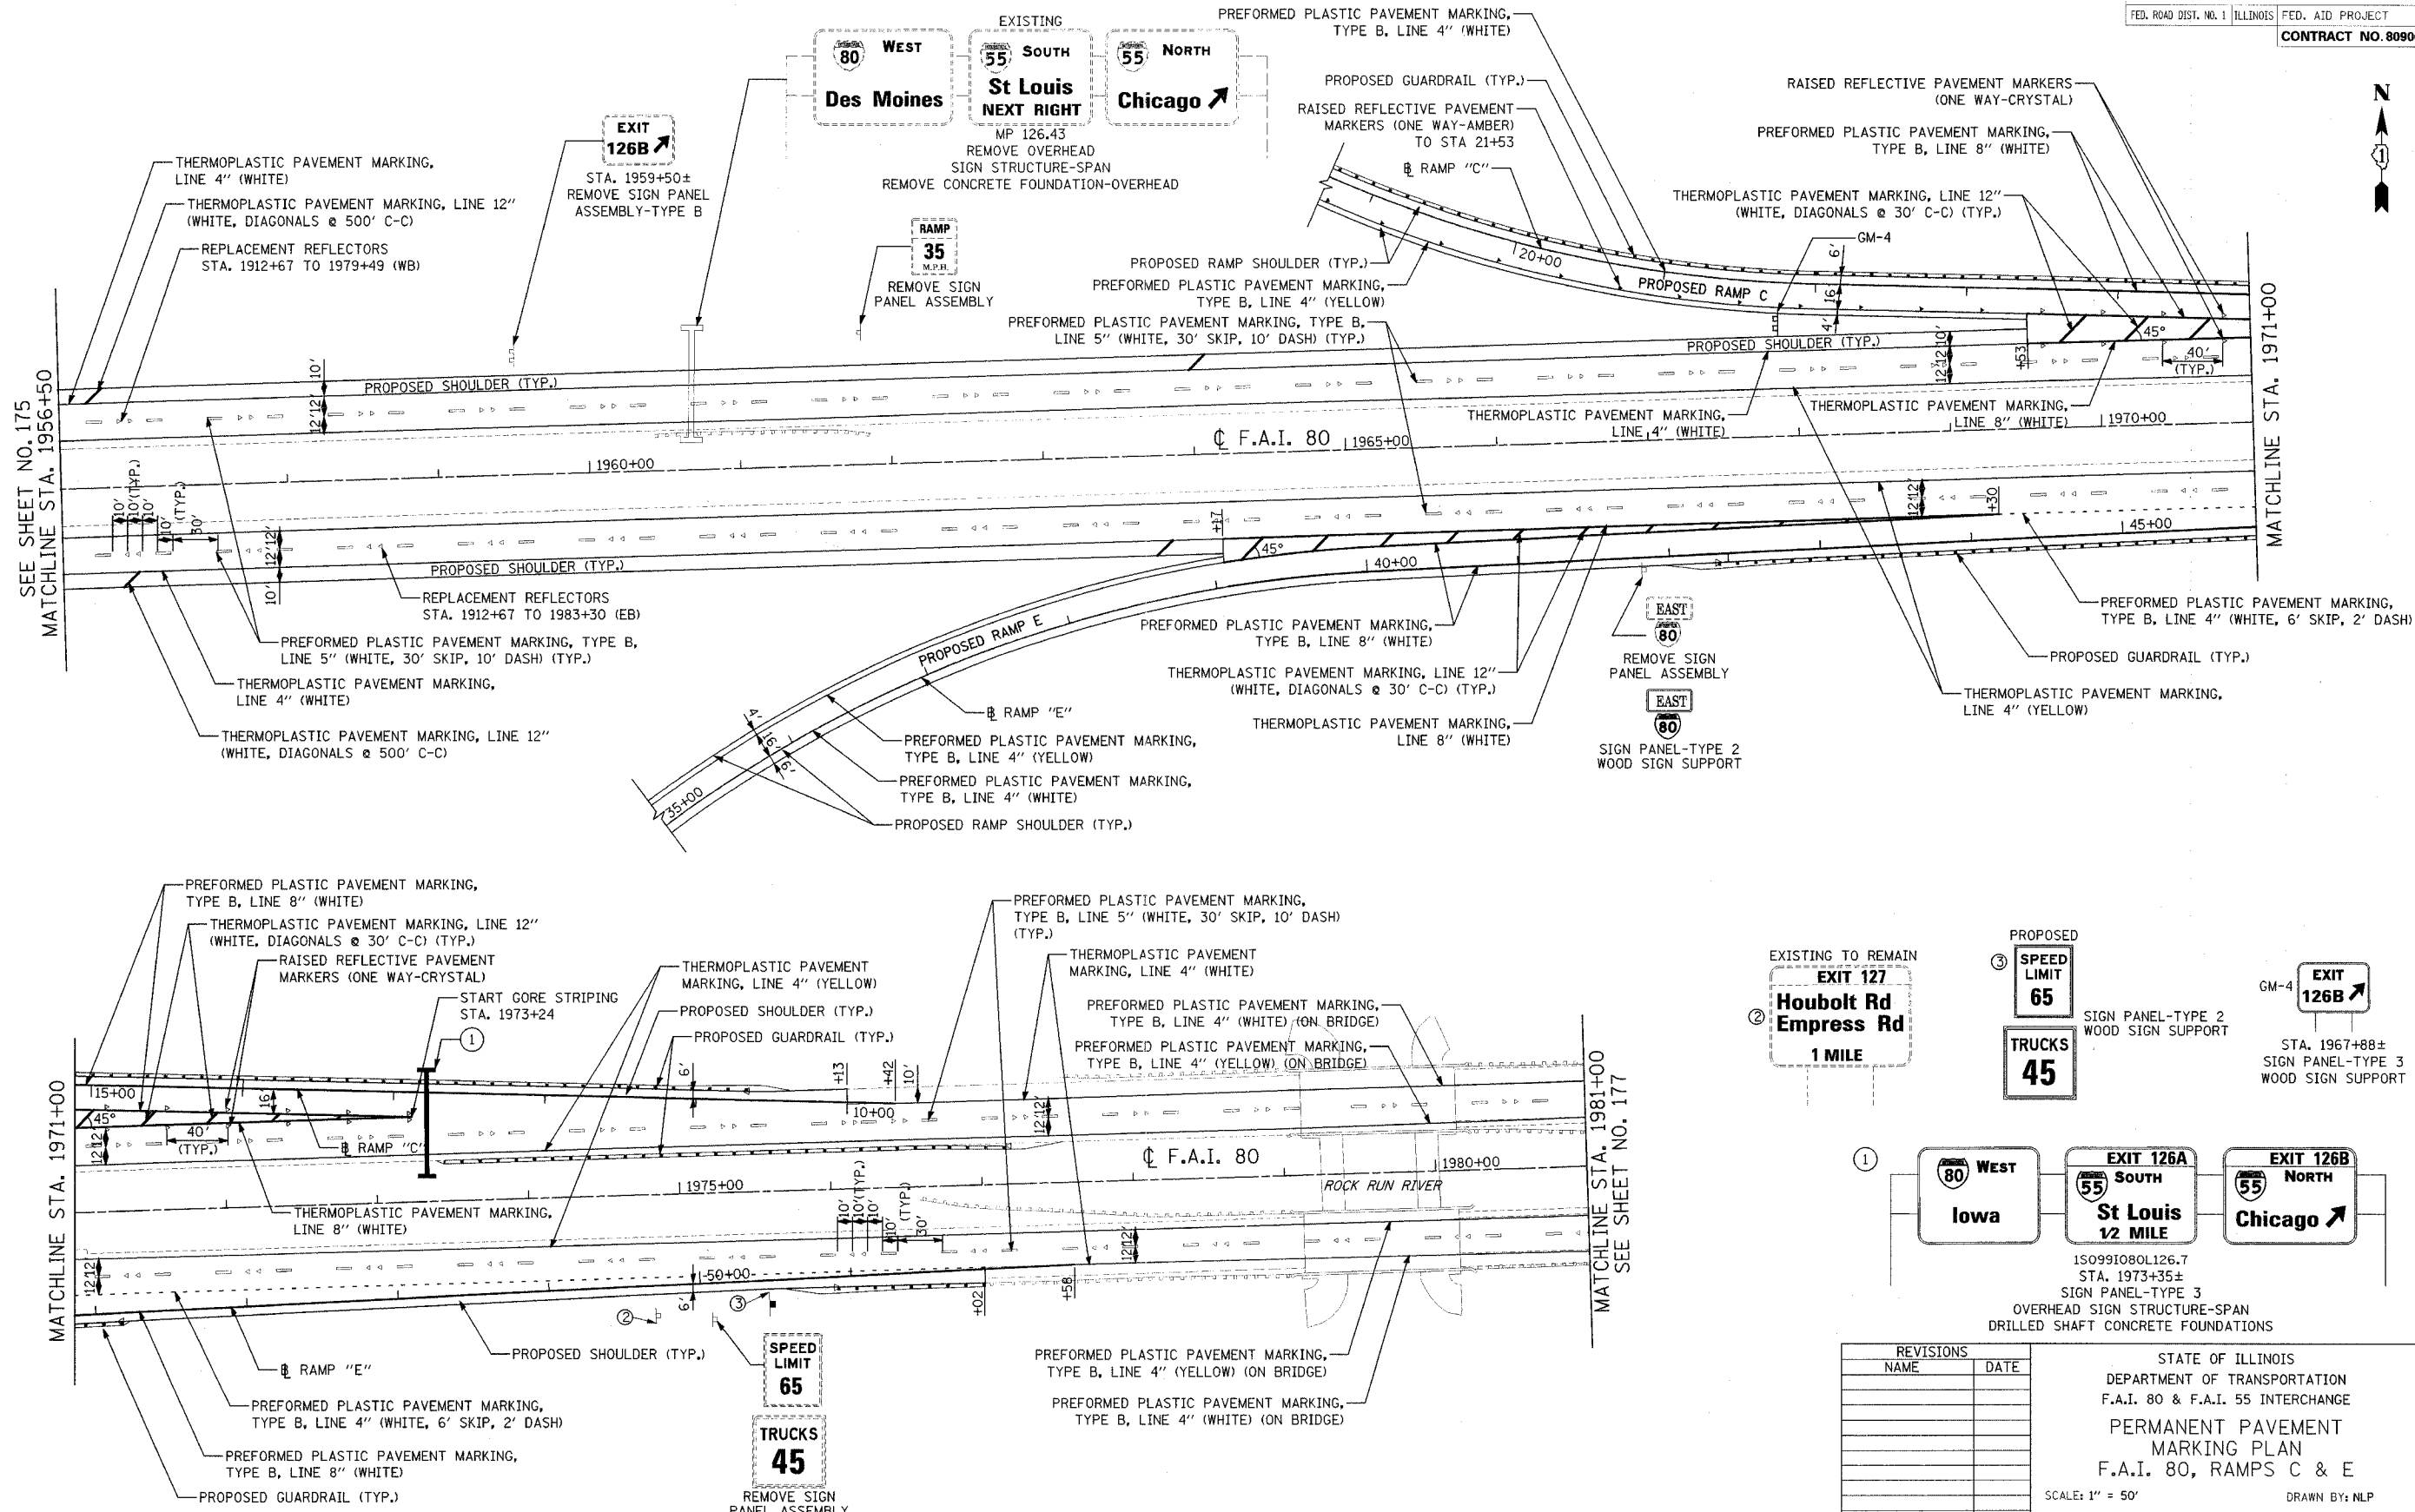

REVISIONS	
NAME	DATE

STATE OF ILLINOIS
DEPARTMENT OF TRANSPORTATION
F.A.I. 80 & F.A.I. 55 INTERCHANGE
PERMANENT PAVEMENT MARKING PLAN
F.A.I. 80, RAMPS C & E
SCALE: 1" = 50'
DATE: JANUARY, 2005
DRAWN BY: NLP
CHECKED BY: MJL

DATE: 01/03/2005
FILENAME: I:\proj\28090280-D2\design\trkmp\2809-structing_03.dgn