
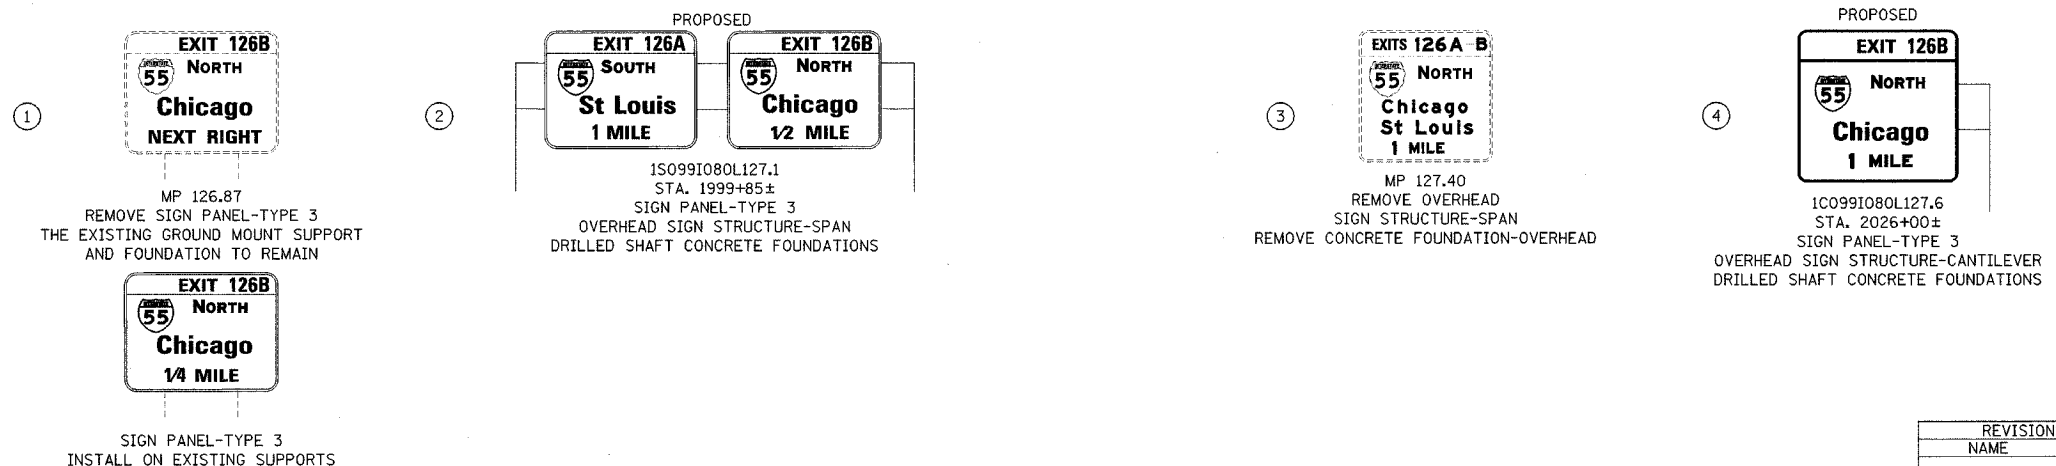


F.A.I. ROUTE	SECTION	COUNTY	TOTAL SHEETS	SHEET NO.
80-55-99-1(K,B,Y&A-C-B)	WILL		497	177
STA. 1981+00		TO STA. 2027+00		
FED. ROAD DIST. NO. 1		ILLINOIS	FED. AID PROJECT	
CONTRACT NO. 80906				

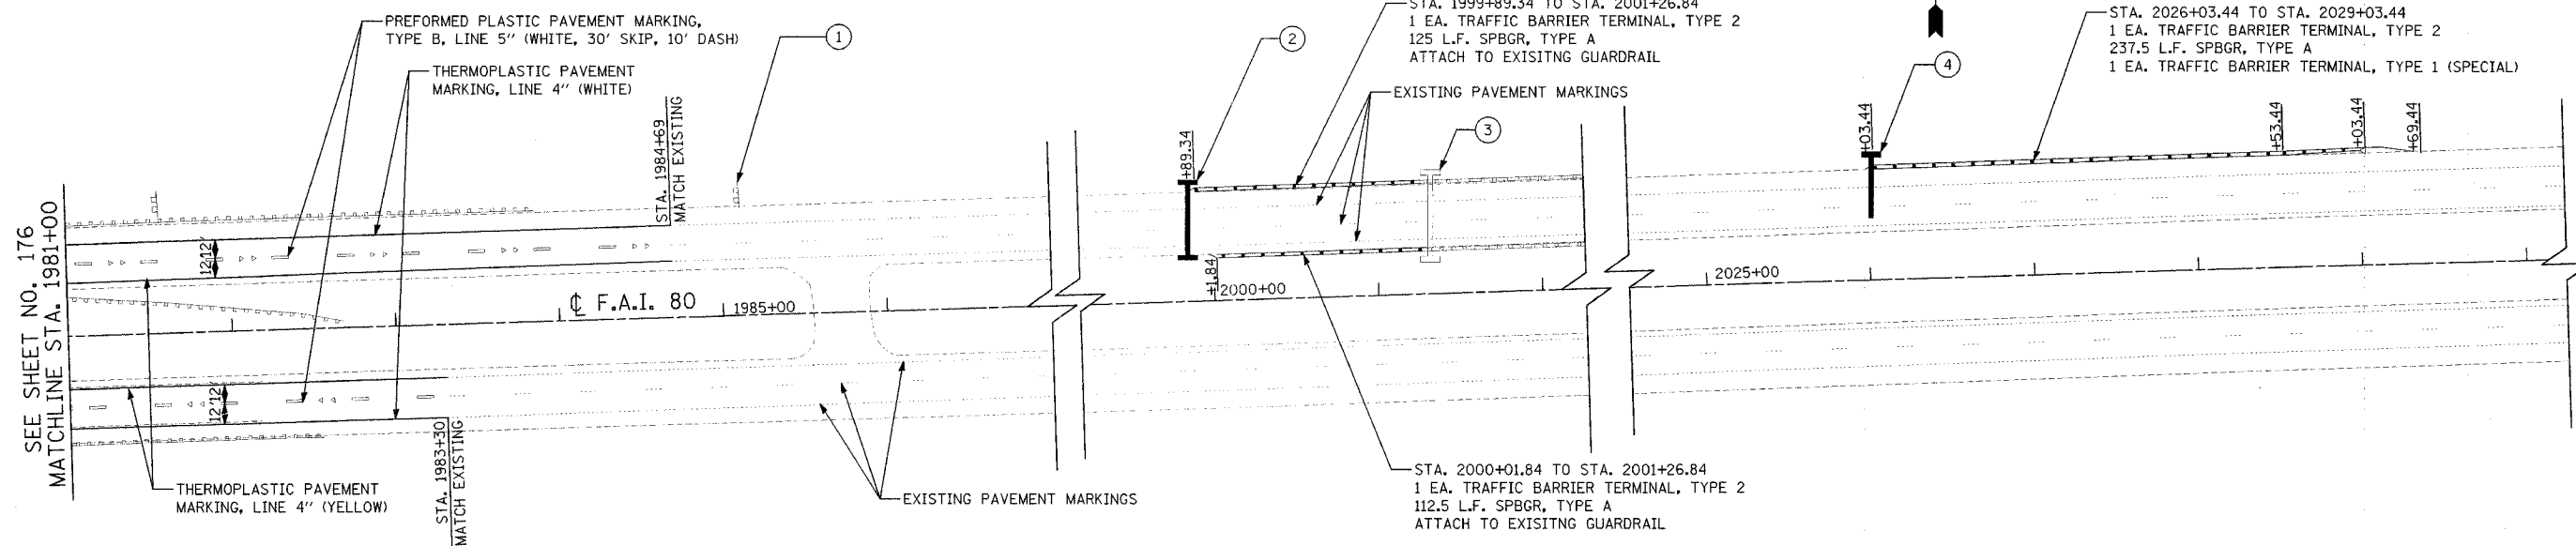

REVISIONS	
NAME	DATE

STATE OF ILLINOIS
DEPARTMENT OF TRANSPORTATION
F.A.I. 80 & F.A.I. 55 INTERCHANGE
**PERMANENT PAVEMENT
MARKING PLAN
F.A.I. 80**

SCALE: 1" = 50'
DATE: JANUARY, 2005

DRAWN BY: NLP
CHECKED BY: MJL

DATE: 01/03/2005
FILENAME: I:\1012880\2880-C2\design\marking\2880-airplan-03a.dgn