


F.A.I. ROUTE	SECTION	COUNTY	TOTAL SHEETS	SHEET NO.
80-55 99-1(K, BY&AC-B)	WILL		497	183
STA. 1916+00	TO STA. 1934+00			
FED. ROAD DIST. NO. 1	ILLINOIS	FED. AID PROJECT		
CONTRACT NO. 80906				

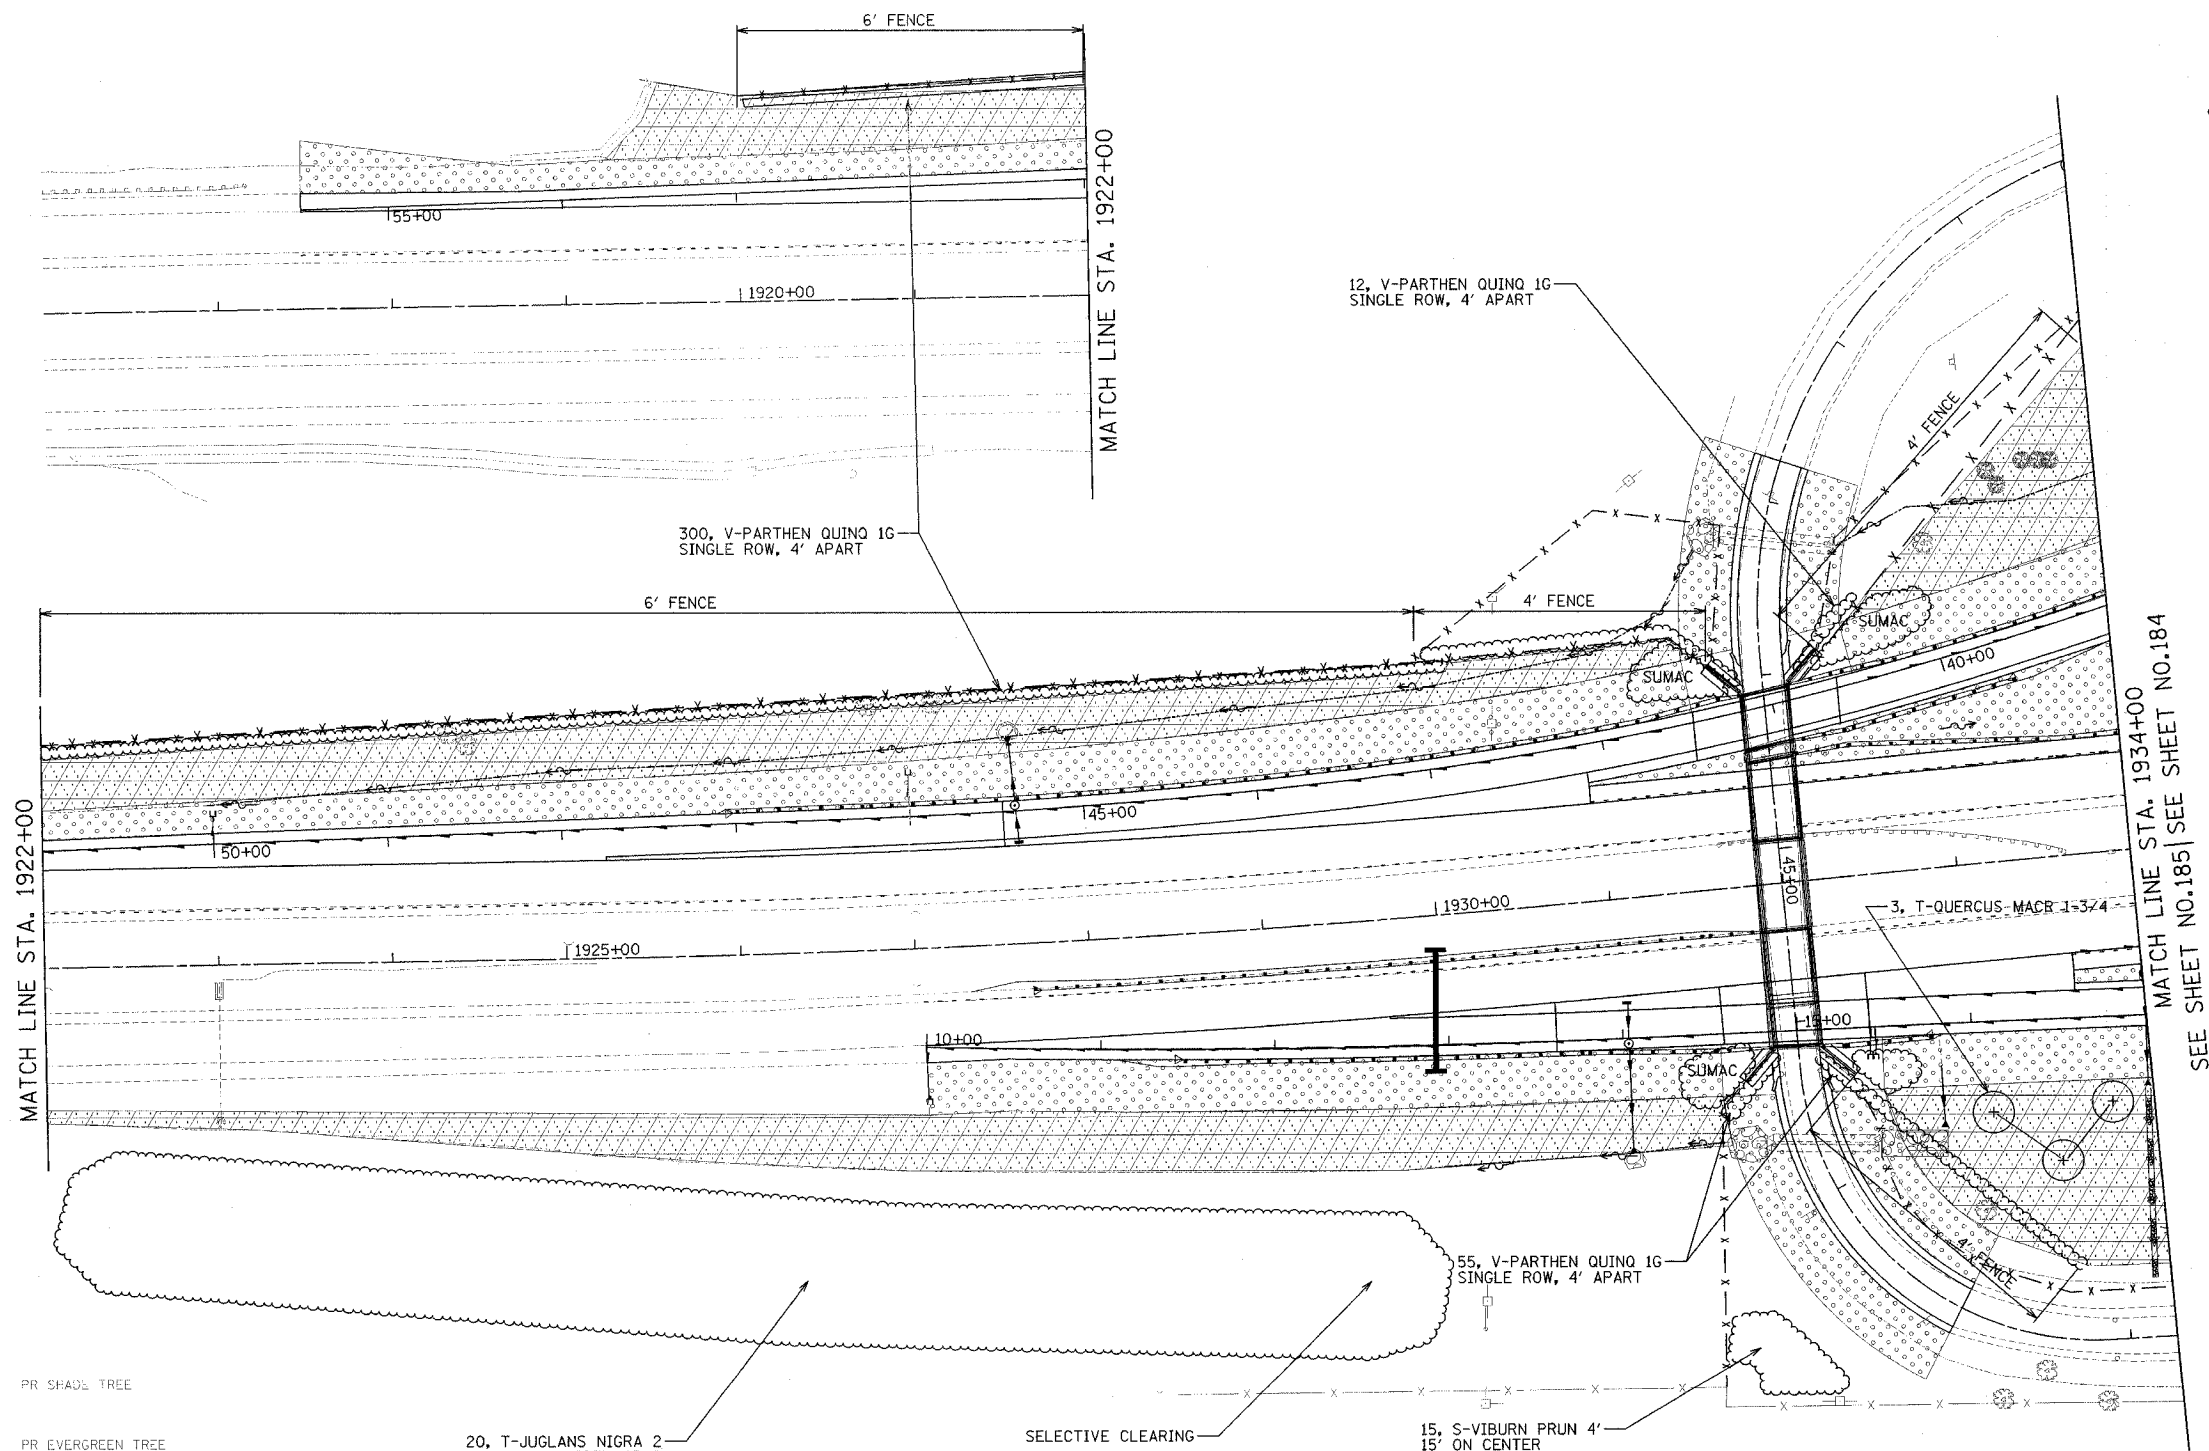


LEGEND

- SEEDING CLASS 2A
- SEEDING CLASS 4B MODIFIED
- SEEDING CLASS 4 & 5 COMBINED
- SEEDING CLASS 5 SPECIAL
- PR SHADE TREE
- PR EVERGREEN TREE
- TREE TRUNK PROTECTION
- SHRUBS

20, T-JUGLANS NIGRA 2
 20, T-ACERX FREM AB 2
 20, T-QUERCUS MACR 1-3/4

GRAPHIC SCALE

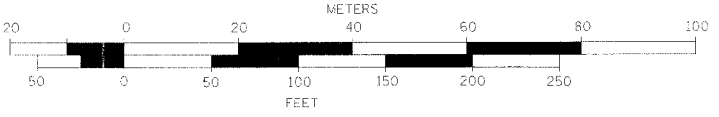

REVISIONS	
NAME	DATE

STATE OF ILLINOIS
 DEPARTMENT OF TRANSPORTATION
 F.A.I. 80 & F.A.I. 55 INTERCHANGE

LANDSCAPING PLAN
 F.A.I. 80, RAMPS "A" & "G"

SCALE: 1" = 50'
 DATE: JANUARY, 2005
 DRAWN BY: KDM
 CHECKED BY: MJL

DATE: 01/02/2005 FILENAME: I:\proj\28902890-02\design\landscaping\2890-landscape-01.dgn