


F.A.I. ROUTE	SECTION	COUNTY	TOTAL SHEETS	SHEET NO.
80-55,99-1K,BY&AC-B)	WILL		497	185
STA. 1934+00	TO STA. 1949+25			
FED. ROAD DIST. NO. 1	ILLINOIS	FED. AID PROJECT		
CONTRACT NO. 80906				

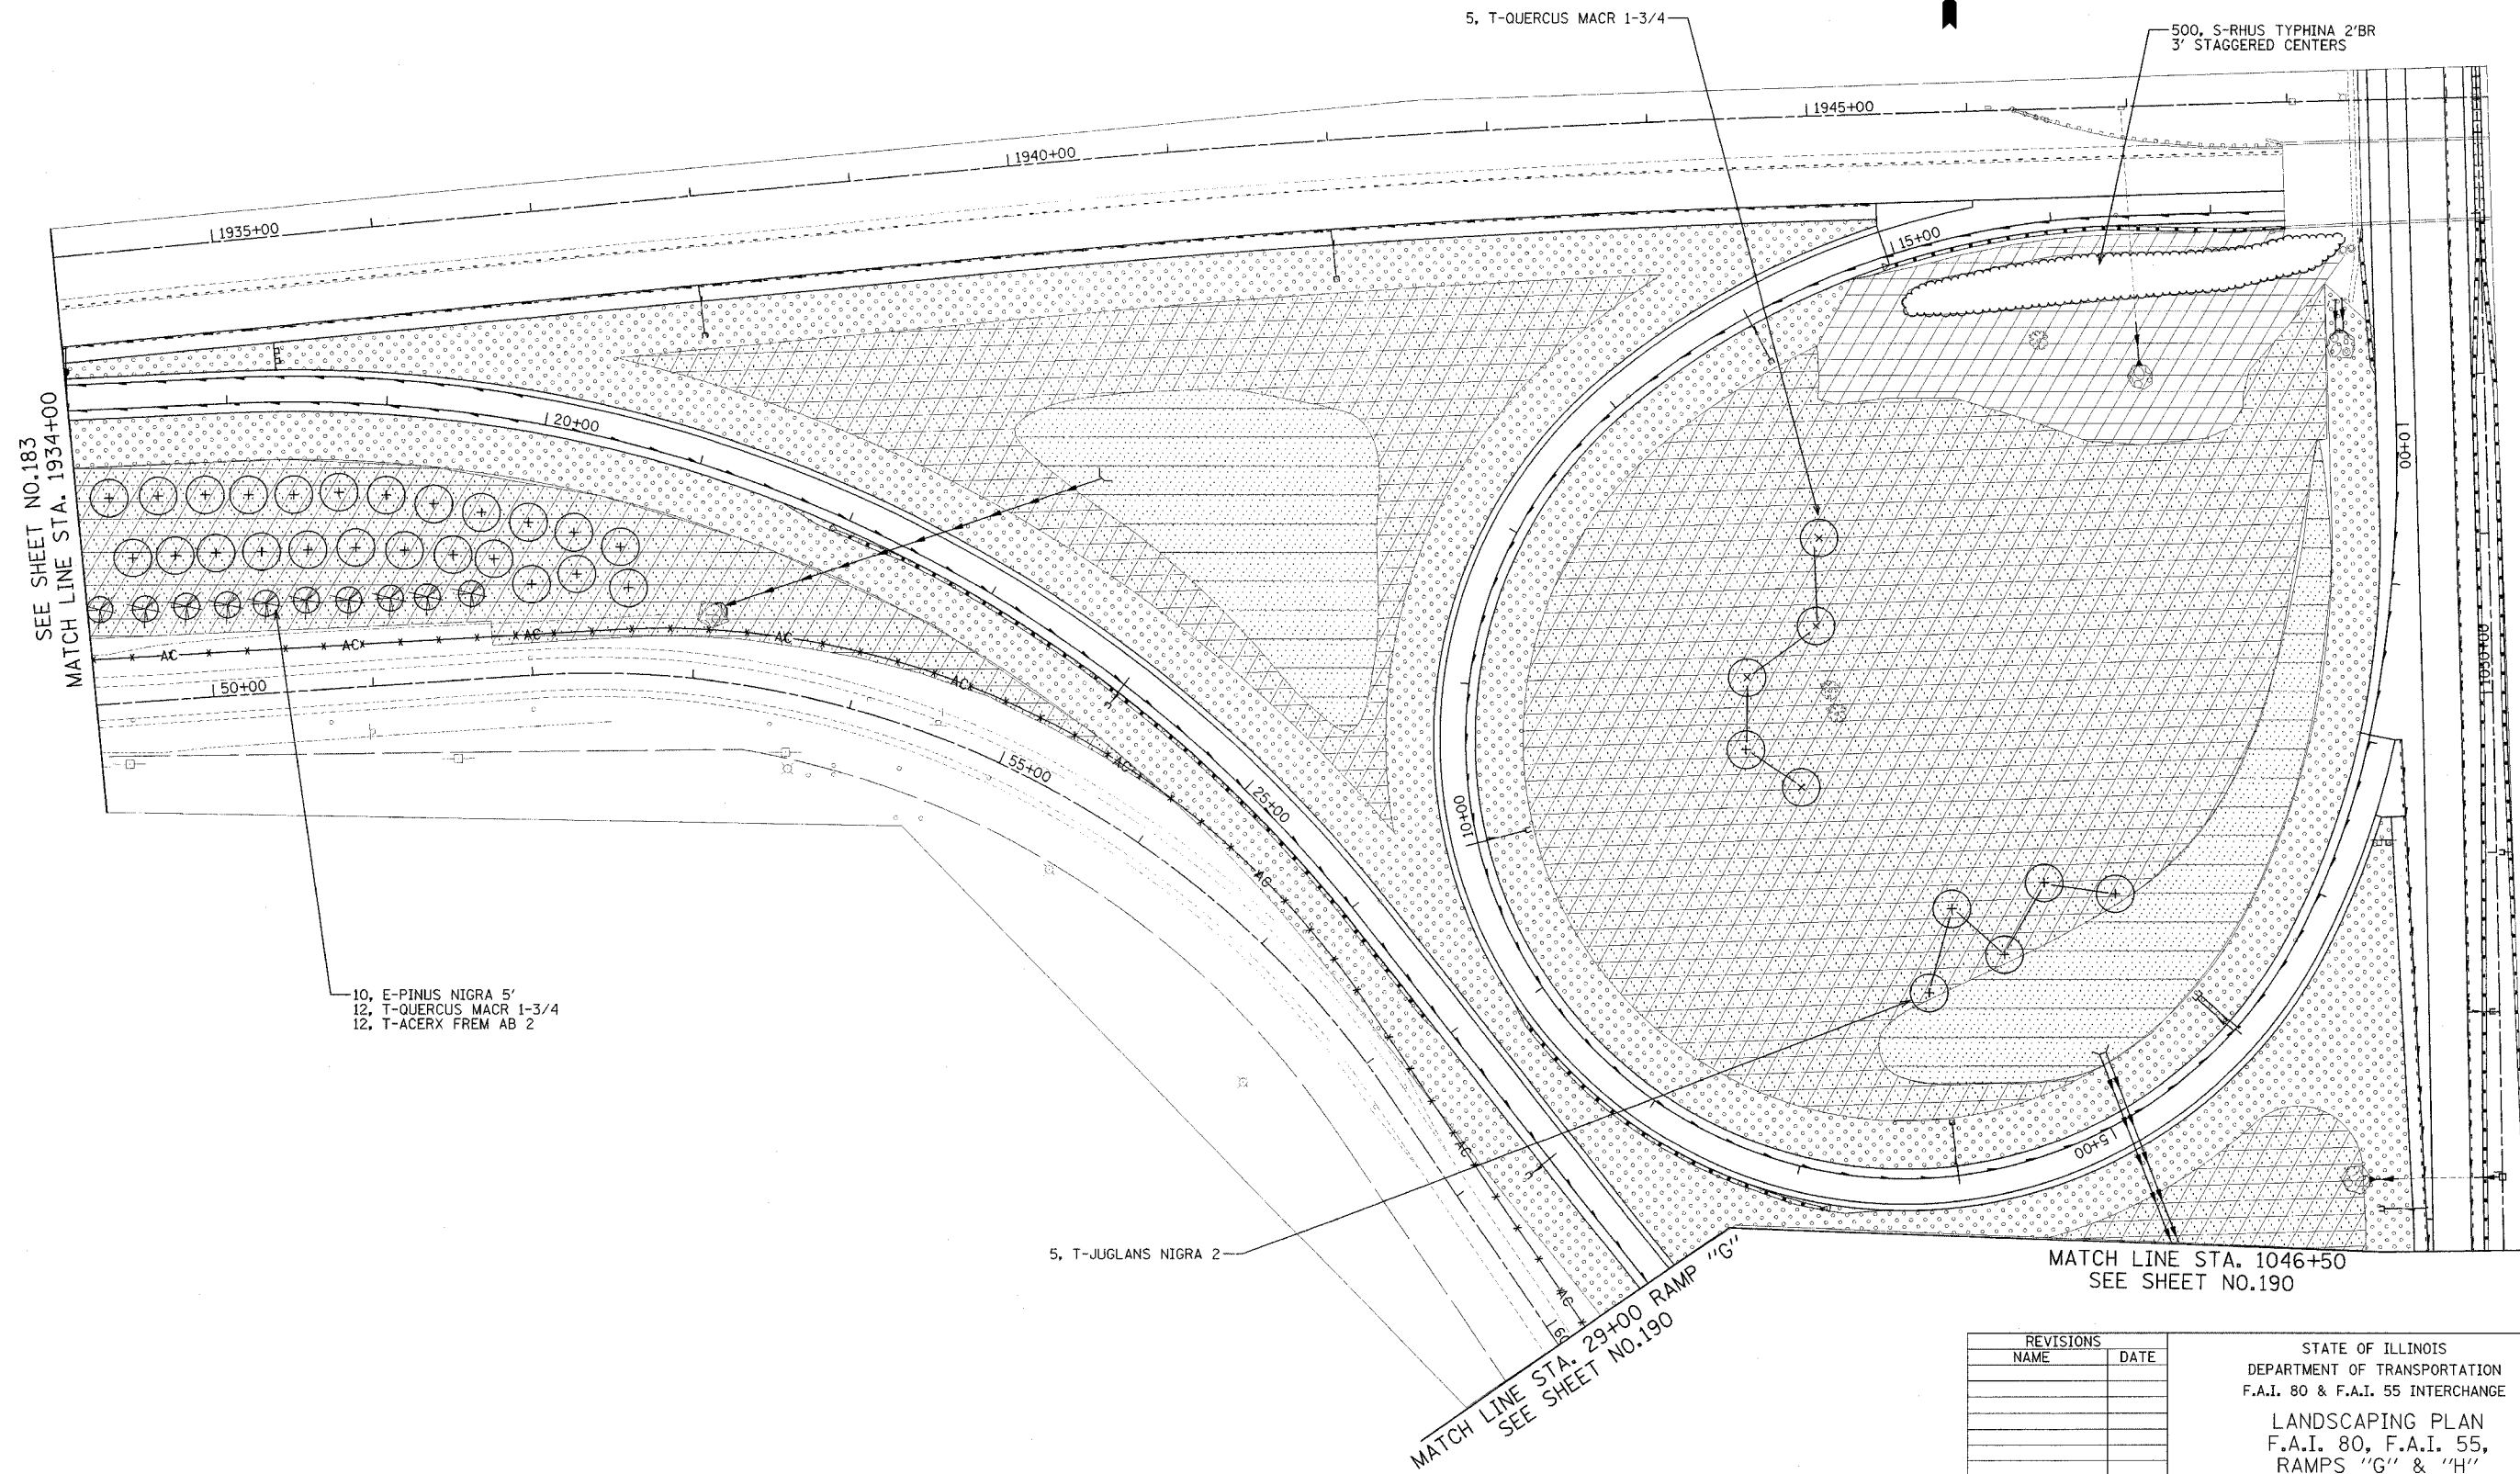

SEE SHEET NO.183
MATCH LINE STA. 1934+00

10, E-PINUS NIGRA 5'
12, T-QUERCUS MACR 1-3/4
12, T-ACERX FREM AB 2

MATCH LINE STA. 29+00 RAMP "G"
SEE SHEET NO.190

MATCH LINE STA. 1046+50
SEE SHEET NO.190

REVISIONS	
NAME	DATE

STATE OF ILLINOIS
DEPARTMENT OF TRANSPORTATION
F.A.I. 80 & F.A.I. 55 INTERCHANGE
LANDSCAPING PLAN
F.A.I. 80, F.A.I. 55,
RAMPS "G" & "H"
SCALE: 1" = 50'
DATE: JANUARY, 2005
DRAWN BY: KDM
CHECKED BY: MJL

DATE: 01/20/2005
FILENAME: m:\proj\28902860\2860\design\landscaping\2860-landscap-03.dgn