


F.A.I. ROUTE	SECTION	COUNTY	TOTAL SHEETS	SHEET NO.
80-55-99-1K, BY&AC-B)	WILL		497	186
STA. 1949+25	TO STA. 1964+50			
FED. ROAD DIST. NO. 1	ILLINOIS	FED. AID PROJECT		
CONTRACT NO. 80906				

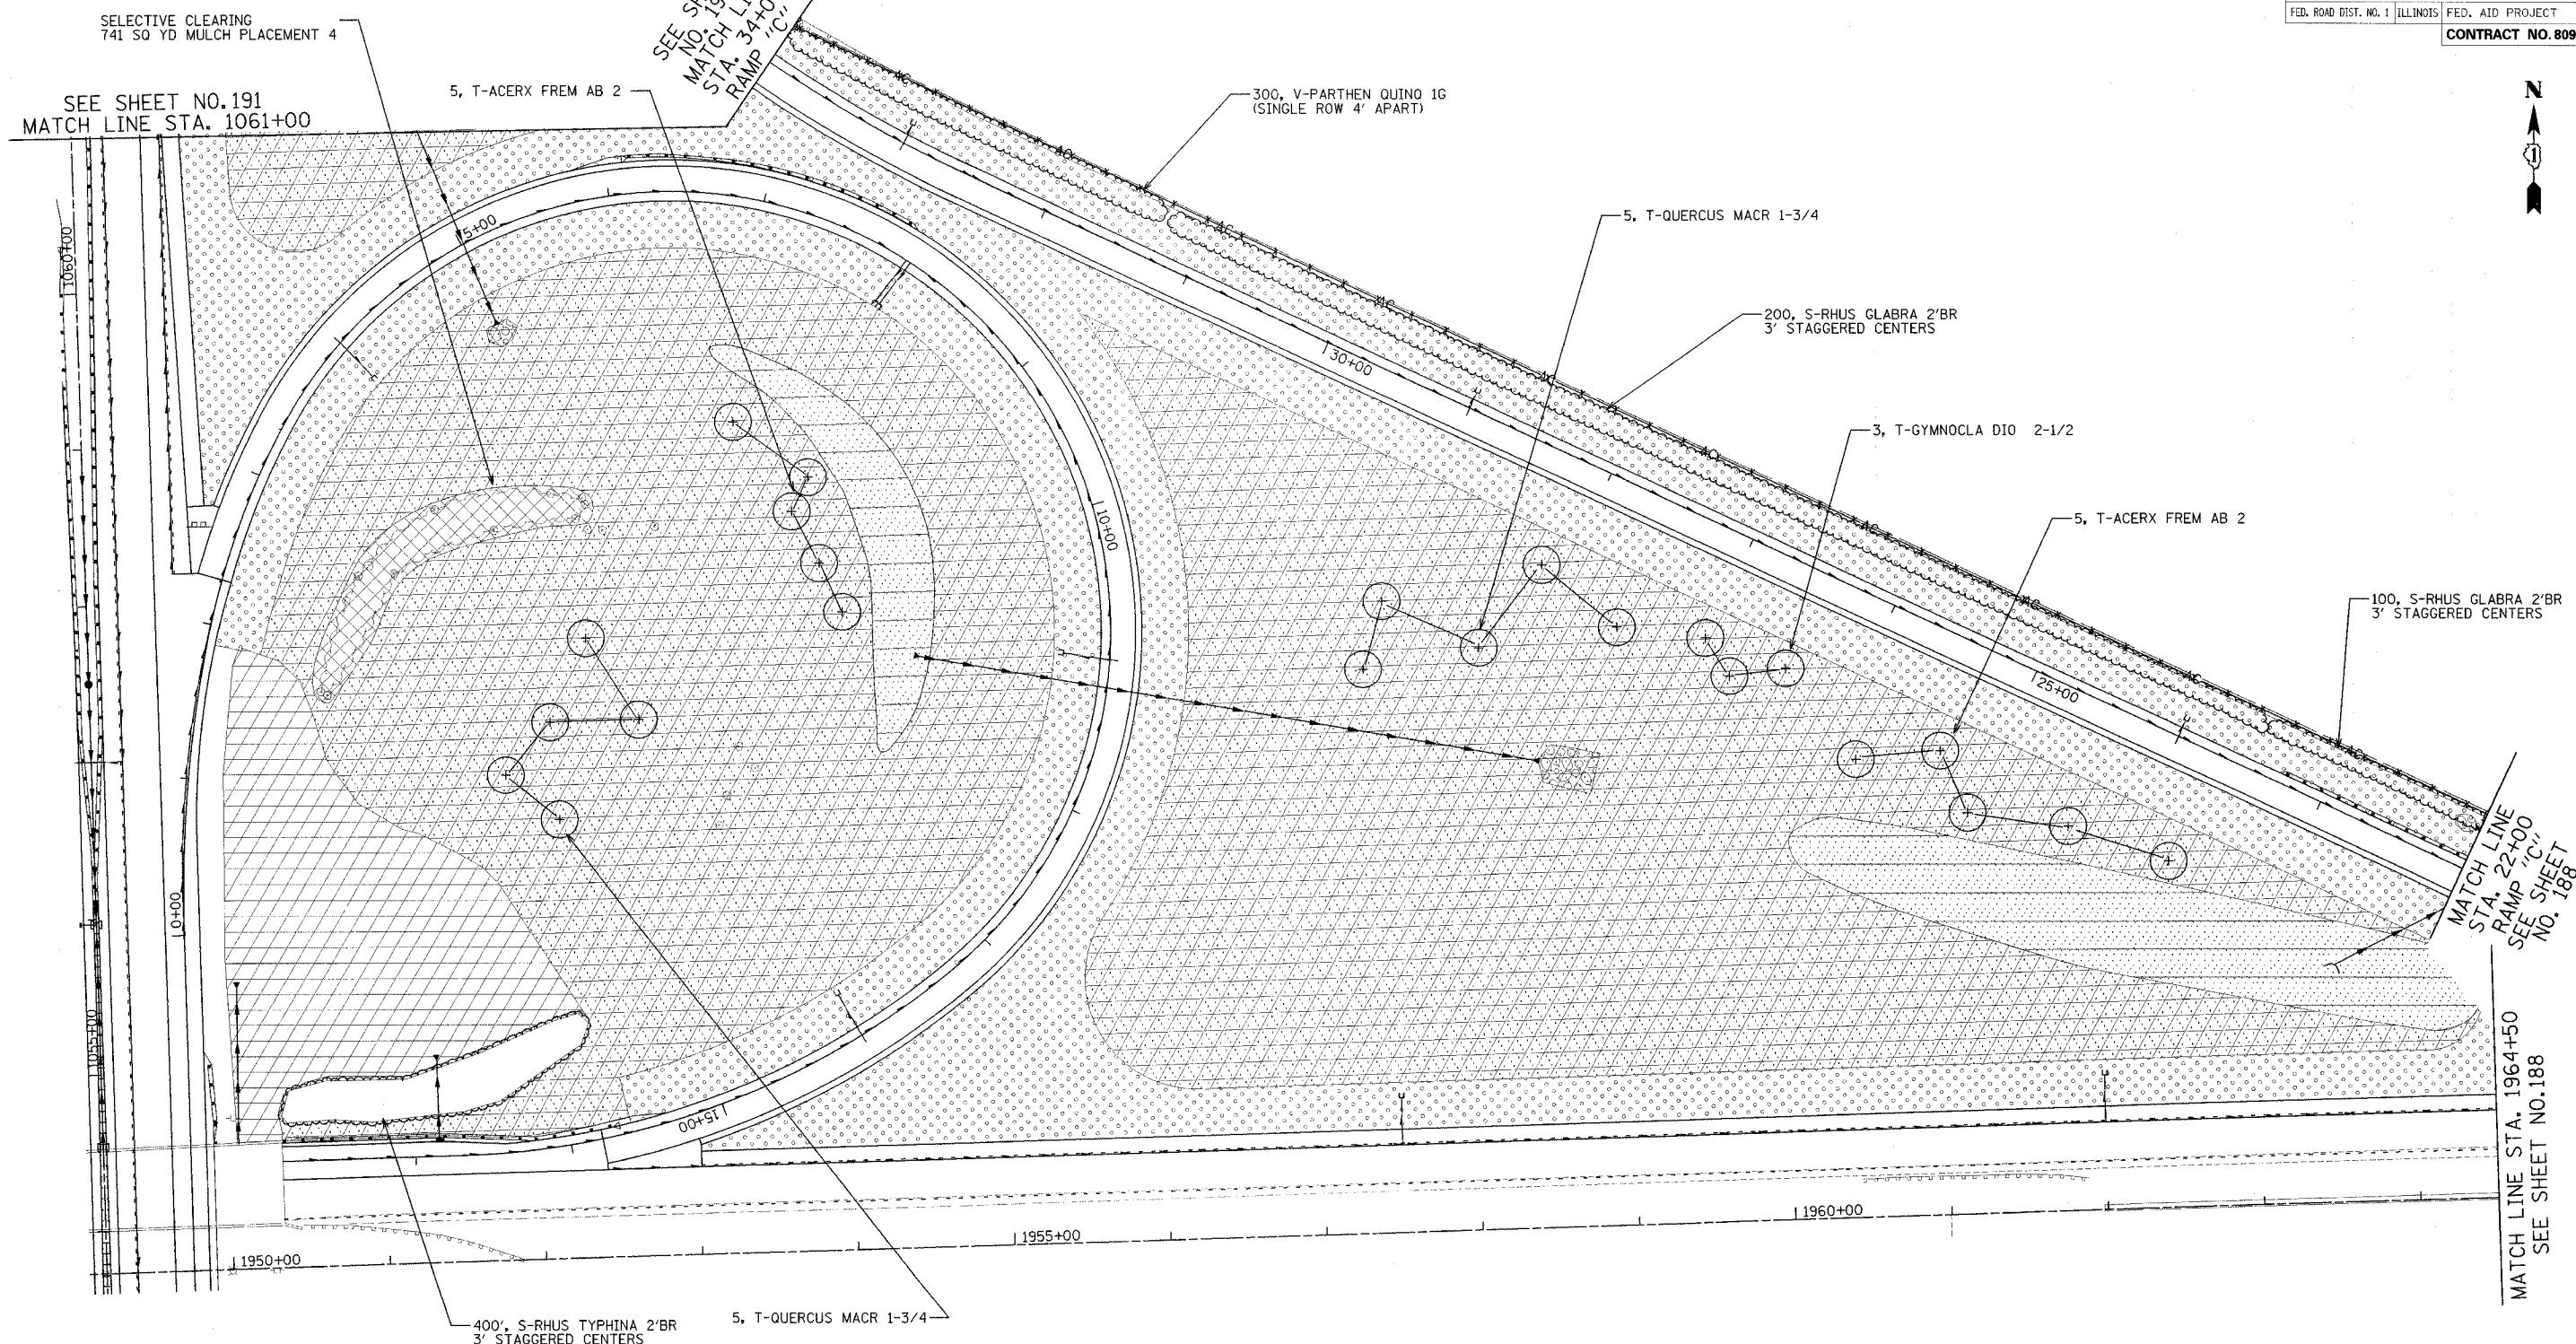

DATE: 01/04/2005
FILENAME: I:\proj\28003892-02\design\landscaping\2800-landscape-04.dgn

REVISIONS	
NAME	DATE

STATE OF ILLINOIS
DEPARTMENT OF TRANSPORTATION
F.A.I. 80 & F.A.I. 55 INTERCHANGE

LANDSCAPING PLAN
F.A.I. 55, F.A.I. 80,
RAMPS "C" & "D"

SCALE: 1" = 50'
DATE: JANUARY, 2005

DRAWN BY: KDM
CHECKED BY: MJL