


F.A.I. ROUTE	SECTION	COUNTY	TOTAL SHEETS	SHEET NO.
80-55 99-1K, BY&AC-B)	WILL		497	187
STA. 1949+25 TO STA. 1964+50		FED. ROAD DIST. NO. 1 ILLINOIS FED. AID PROJECT		
CONTRACT NO. 80906				

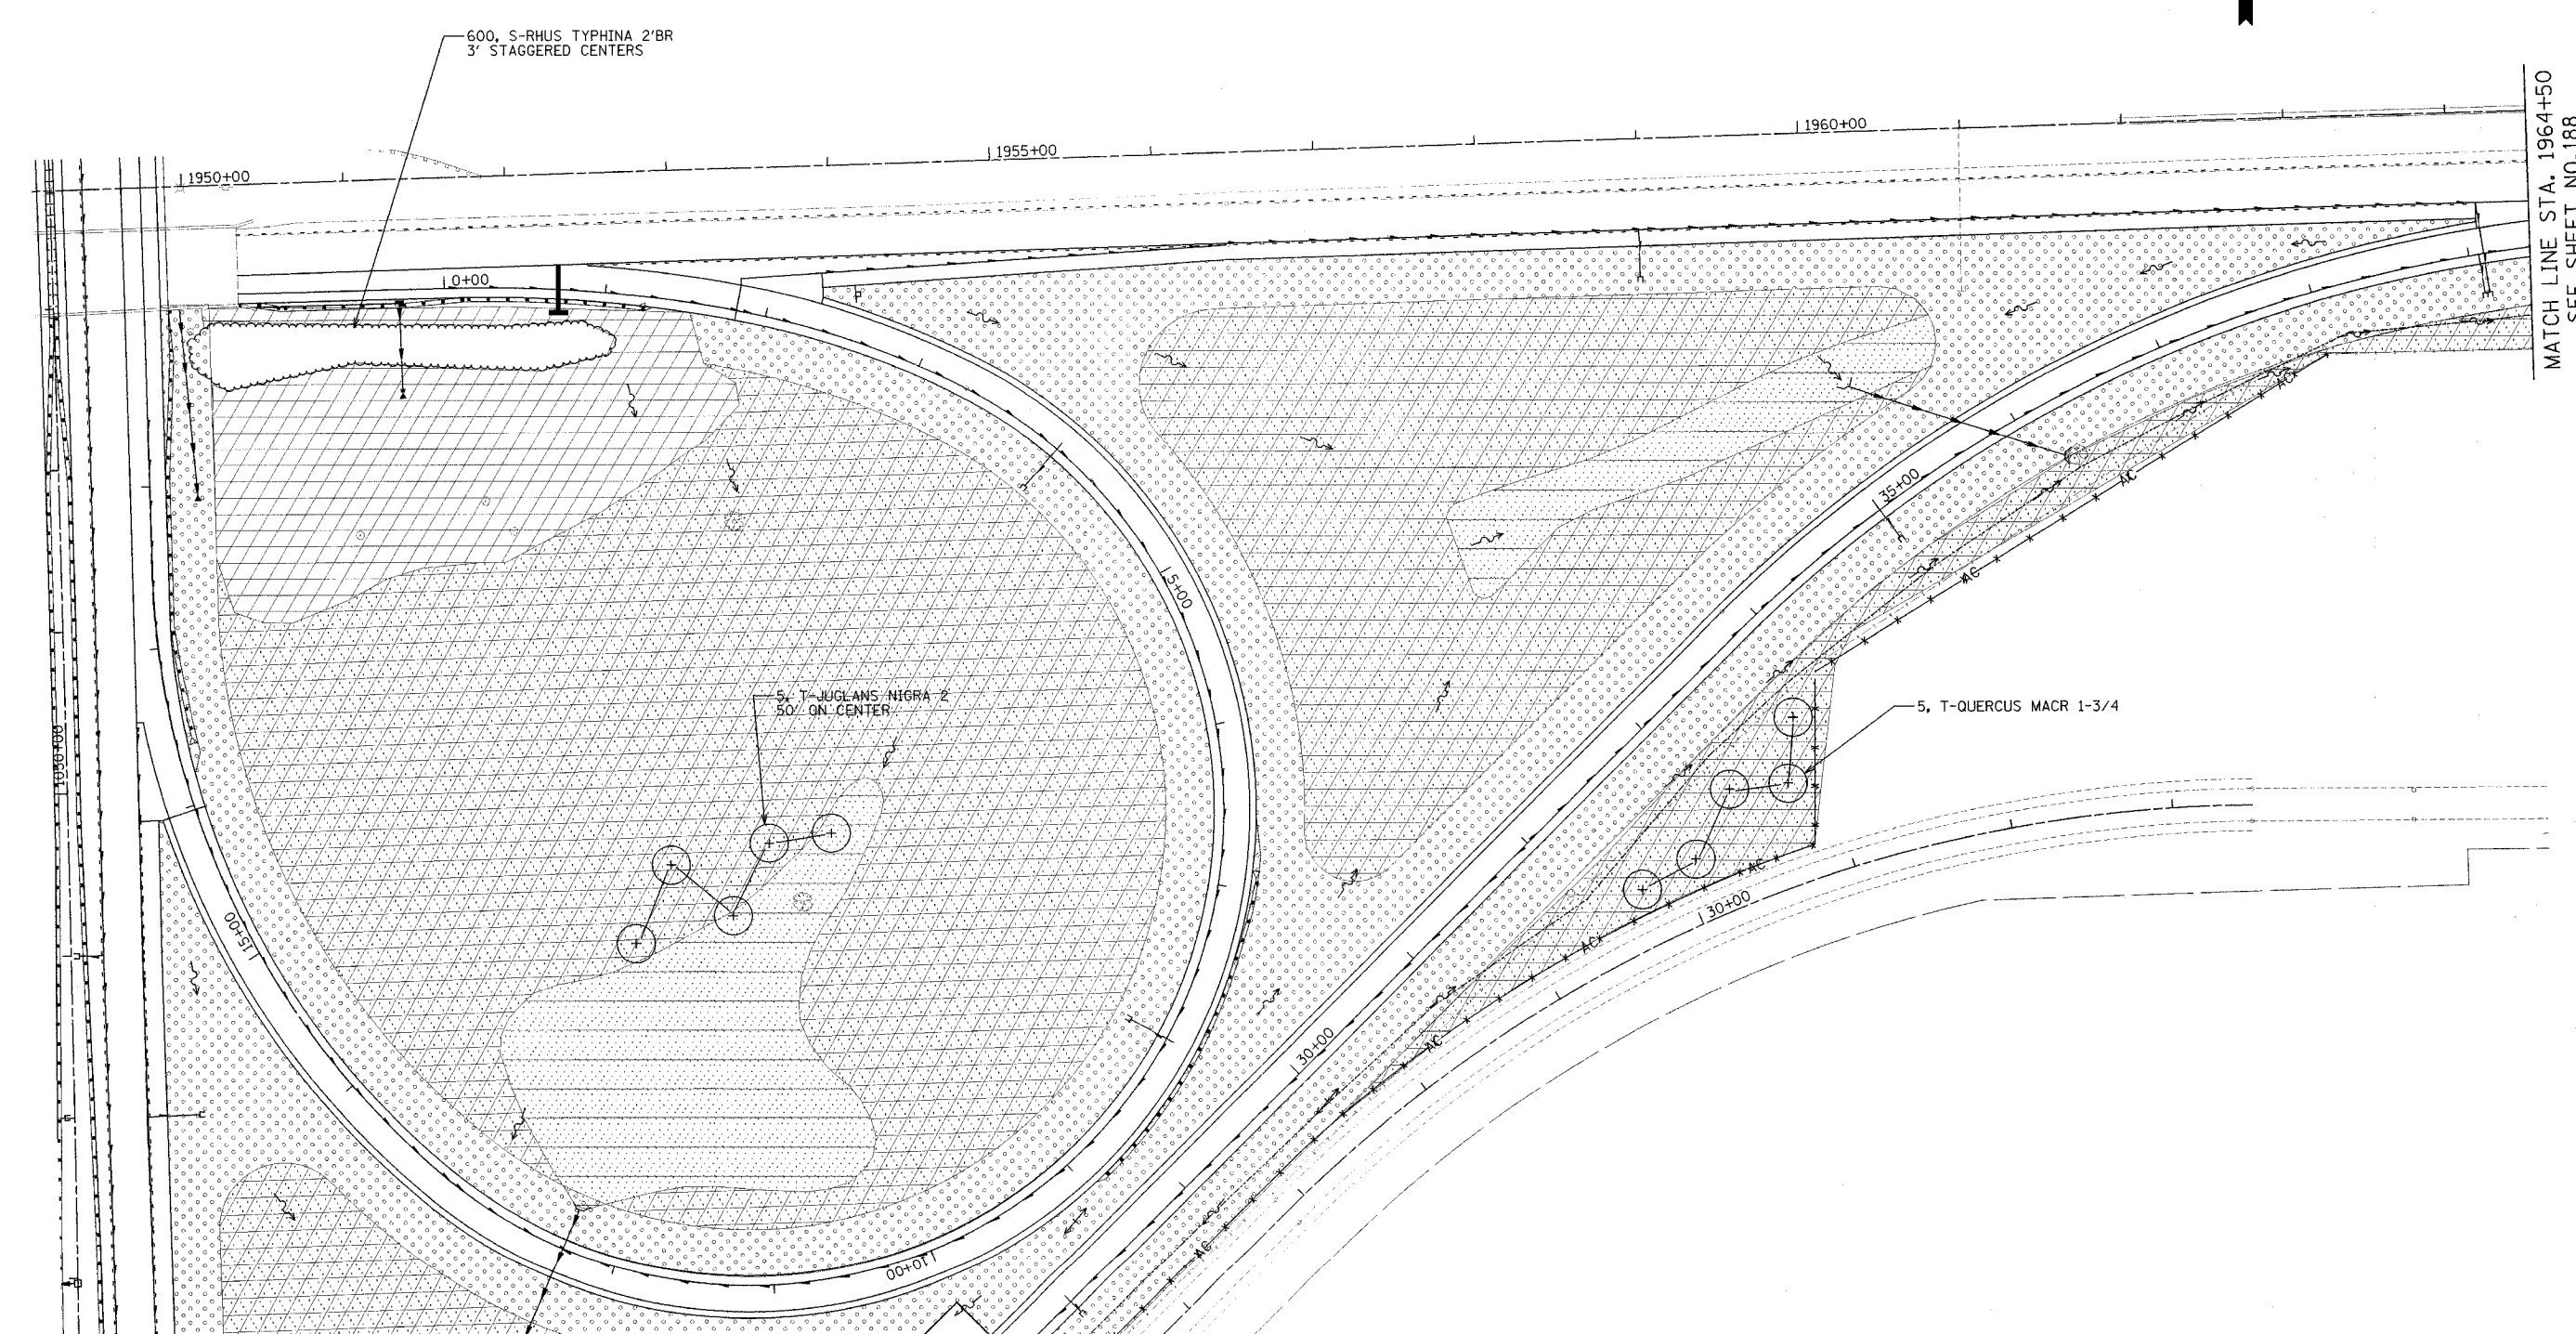

MATCH LINE STA. 1964+50
SEE SHEET NO. 188

MATCH LINE STA. 1046+50
SEE SHEET NO. 190

MATCH LINE STA. 21+50 RAMP "E"
SEE SHEET NO. 190

REVISIONS	
NAME	DATE

STATE OF ILLINOIS
DEPARTMENT OF TRANSPORTATION
F.A.I. 80 & F.A.I. 55 INTERCHANGE

LANDSCAPING PLAN
F.A.I. 55, F.A.I. 80,
RAMPS "E" & "F"

SCALE: 1" = 50'
DATE: JANUARY, 2005

DRAWN BY: KDM
CHECKED BY: MJL

DATE: 01/09/2005
FILENAME: r:\proj\2890\2890-02\design\landscaping\2890-landscap-05.dgn