
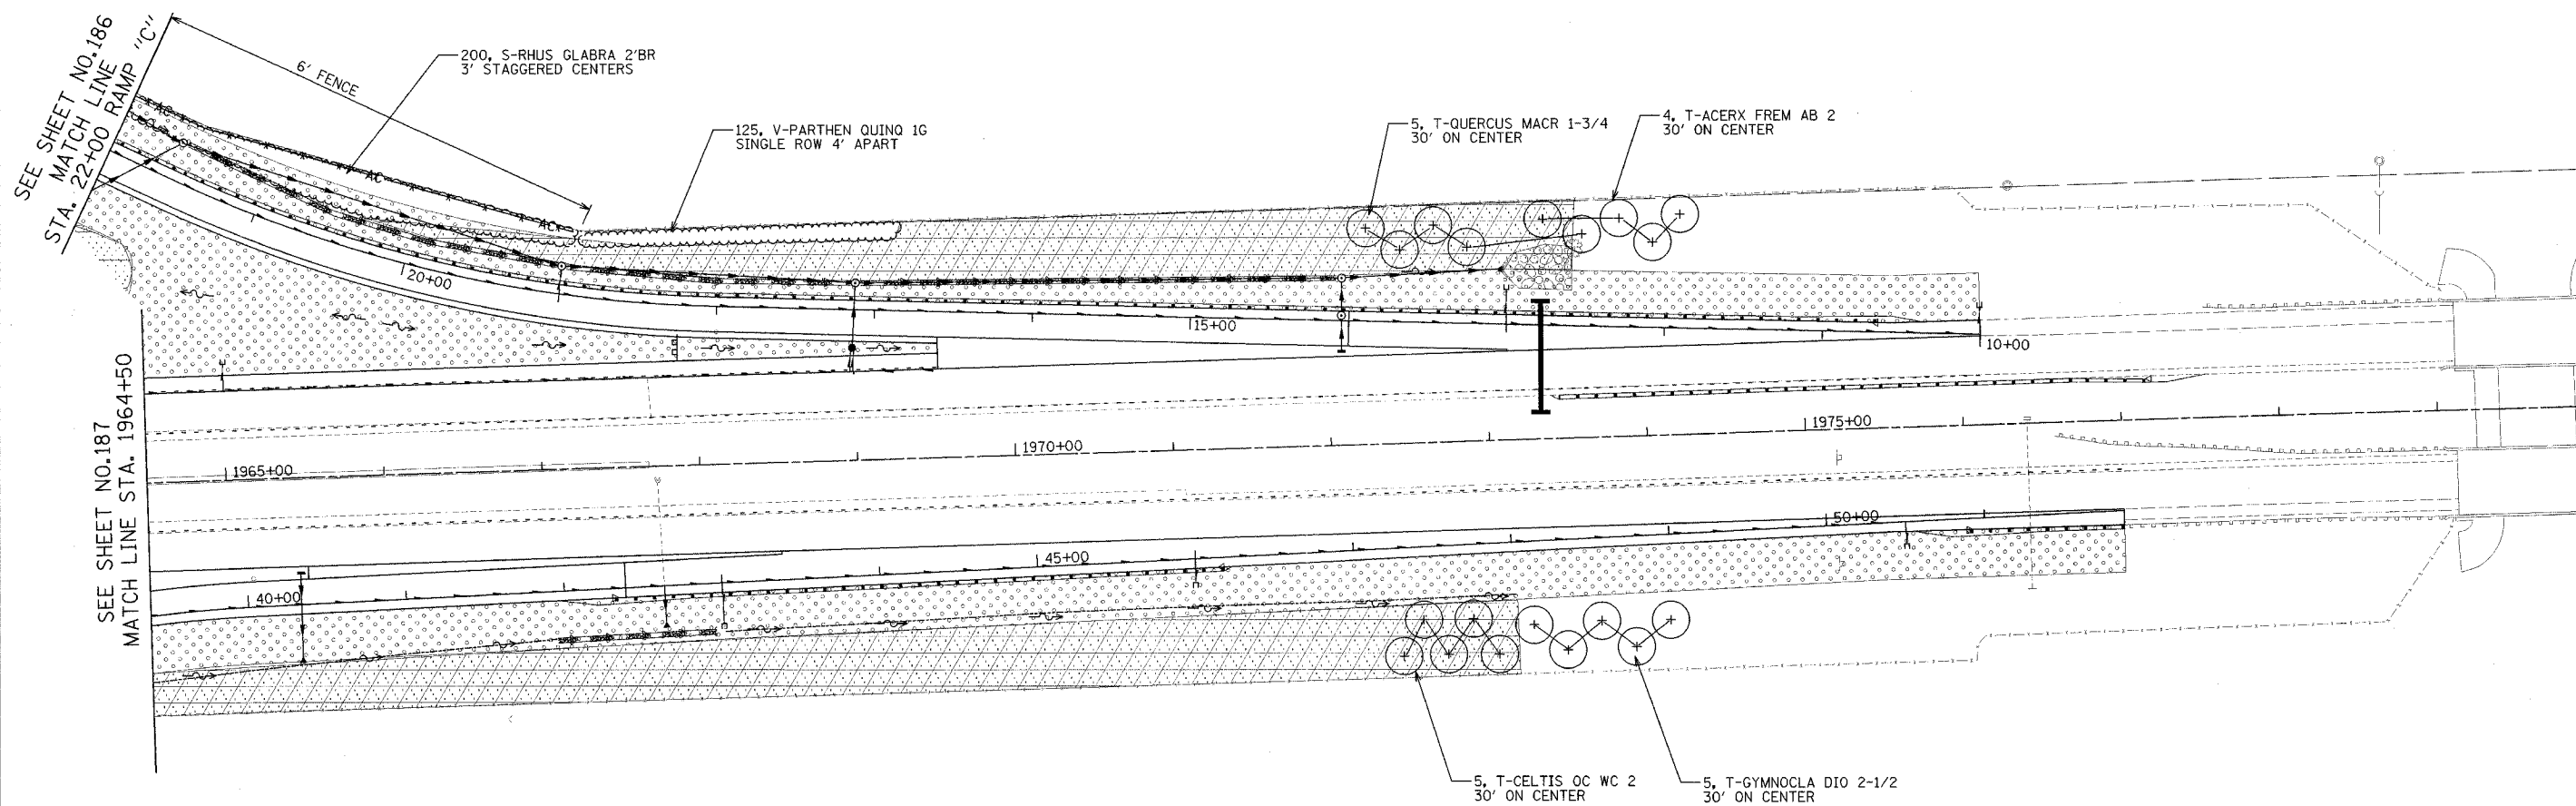


F.A.I. ROUTE	SECTION	COUNTY	TOTAL SHEETS	SHEET NO.
80-55 99-1K, BY&AC-B)	WILL		497	188
STA. 1964+50	TO STA. 1980+00			
FED. ROAD DIST. NO. 1	ILLINOIS	FED. AID PROJECT		
<b>CONTRACT NO. 80906</b>				

 

DATE: 01/05/2005  
FILENAME: I:\3032850\80906-02\design\landscape\80906-landscape-08.dgn

REVISIONS	
NAME	DATE

STATE OF ILLINOIS  
DEPARTMENT OF TRANSPORTATION  
F.A.I. 80 & F.A.I. 55 INTERCHANGE

**LANDSCAPING PLAN**  
F.A.I. 80, RAMPS "C" & "E"

SCALE: 1" = 50'  
DATE: JANUARY, 2005

DRAWN BY: KDM  
CHECKED BY: MJL