

F.A.I. ROUTE	SECTION	COUNTY	TOTAL SHEETS	SHEET NO.
80-55 99-1K, BY&AC-B)	WILL		497	190
STA. 1037+50	TO STA. 1046+50			
FED. ROAD DIST. NO. 1	ILLINOIS	FED. AID PROJECT		




CONTRACT NO. 80906

SEE SHEET NO.185
MATCH LINE STA. 29+00 RAMP "G"

SEE SHEET NO.185 | SEE SHEET NO.187
MATCH LINE STA. 1046+50

SEE SHEET NO.187
MATCH LINE STA. 27+50 RAMP "E"

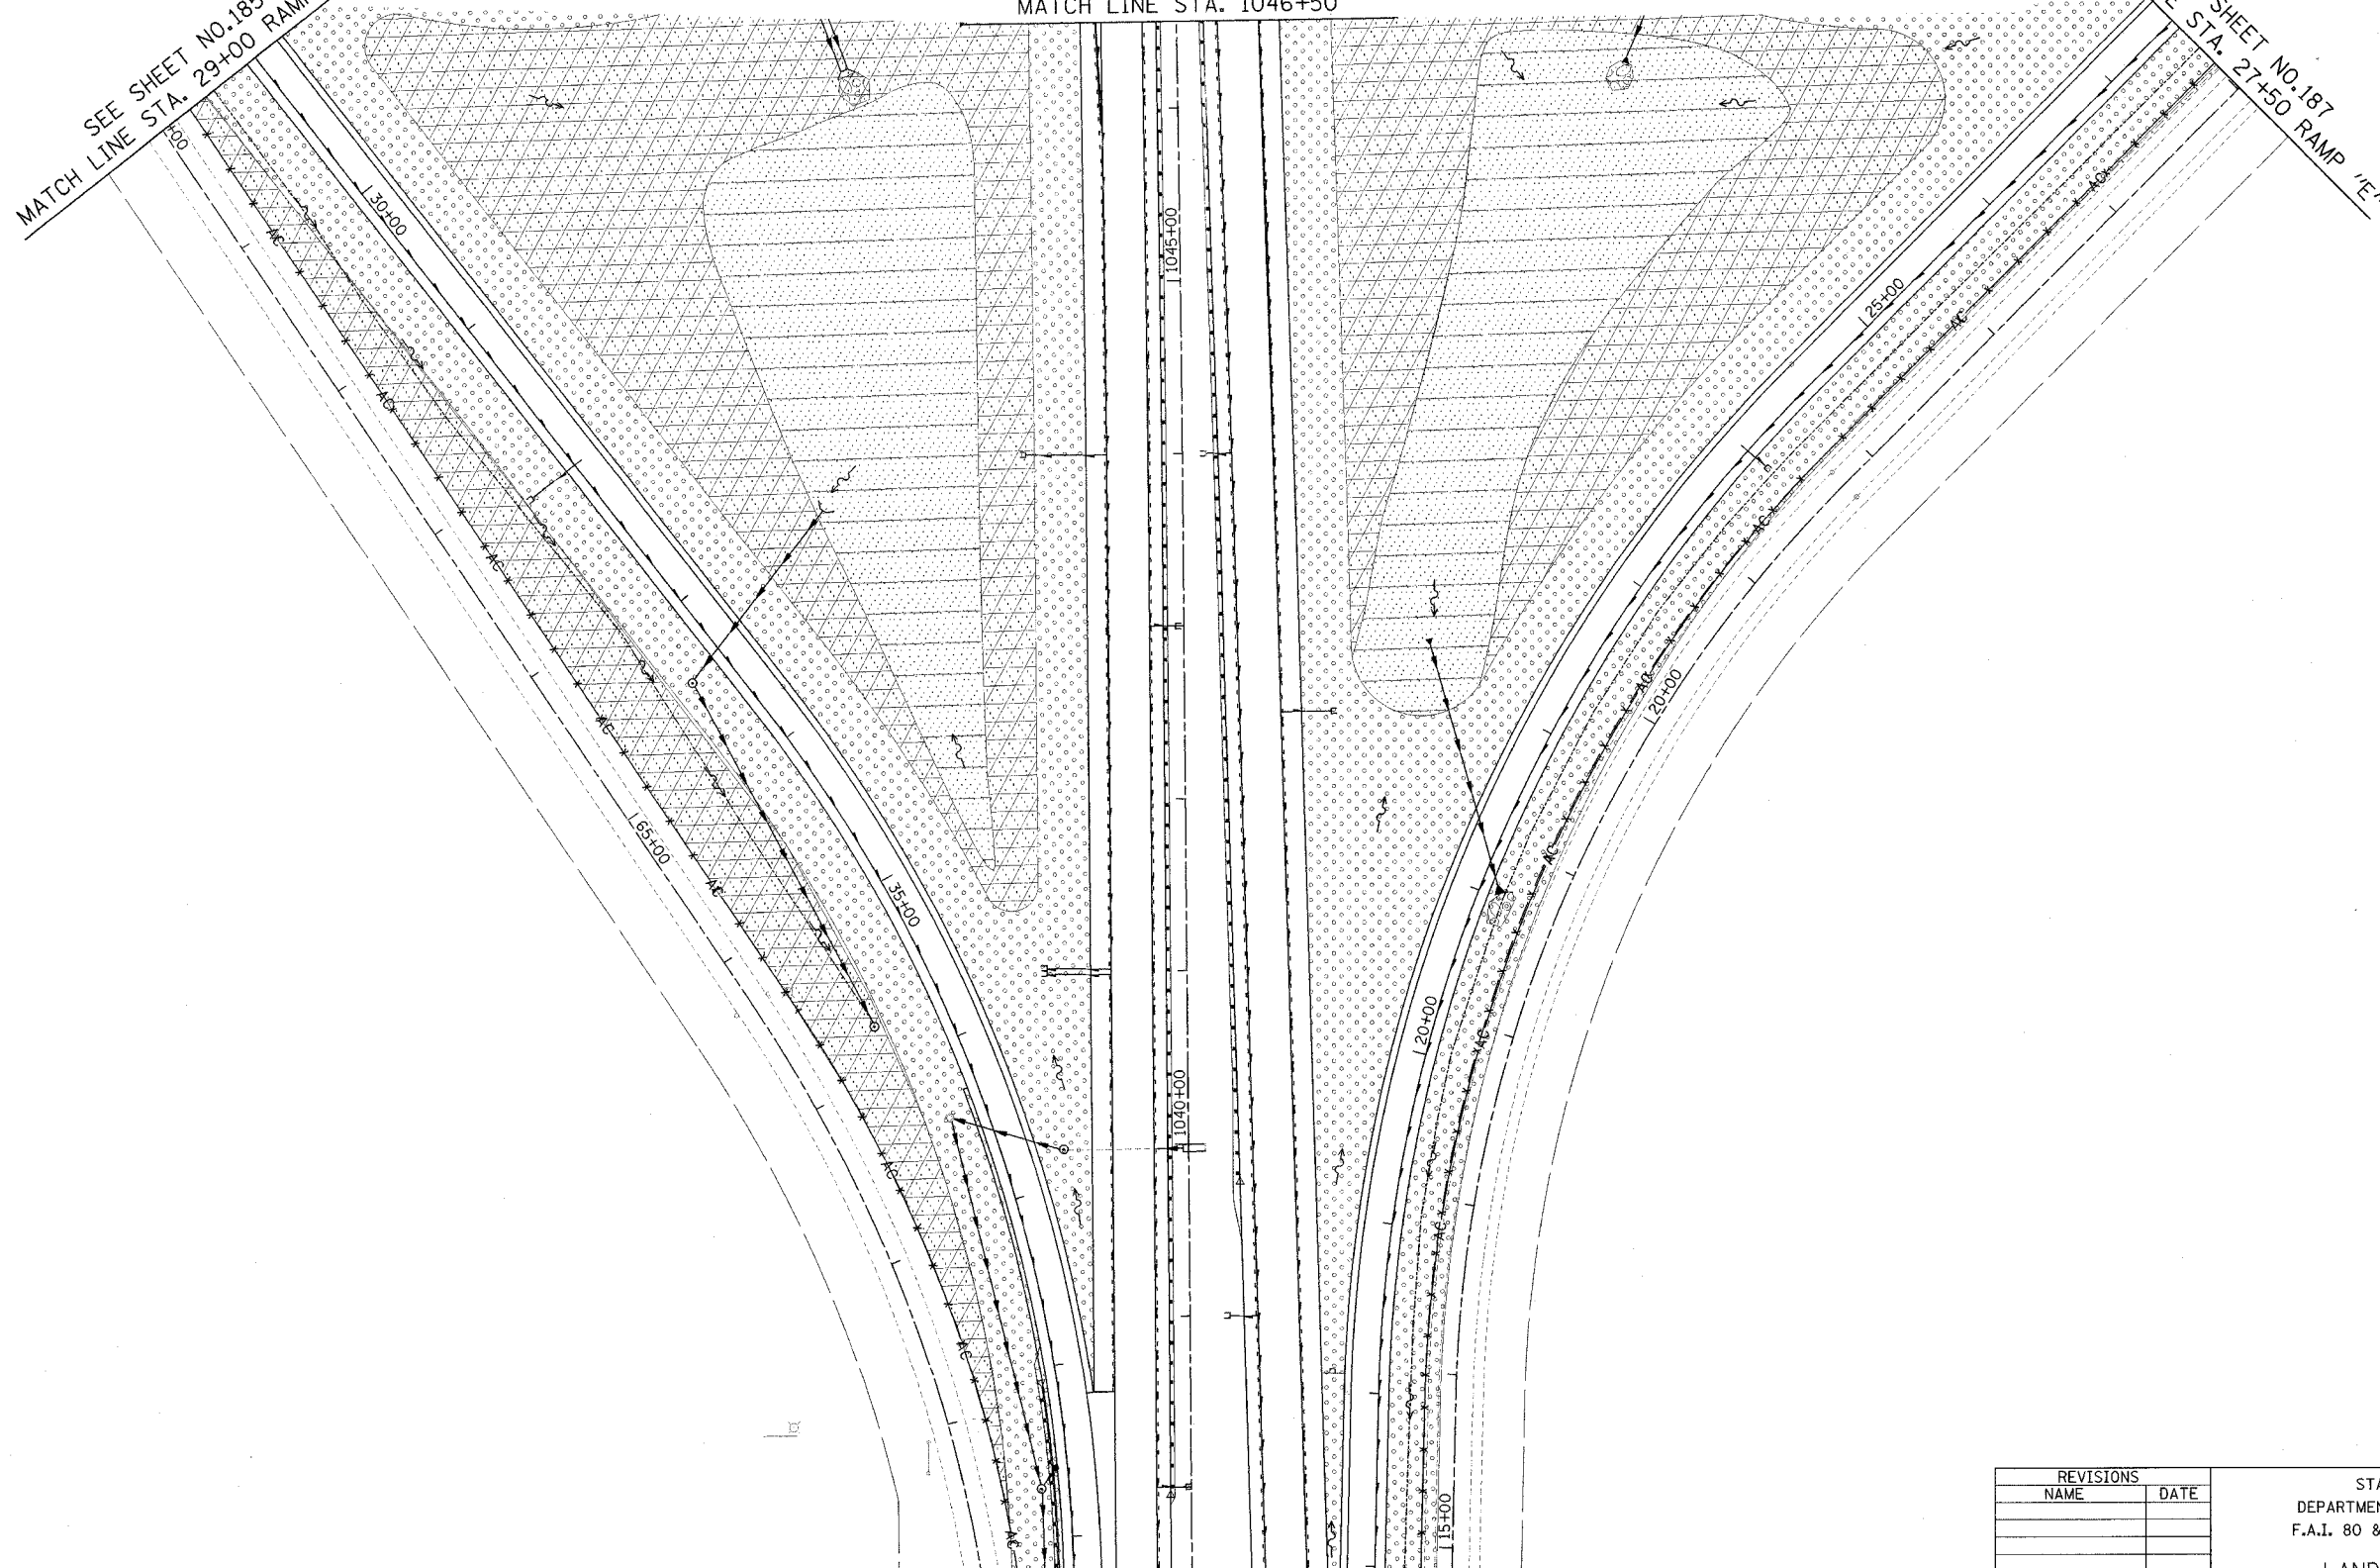

MATCH LINE STA. 1037+50
SEE SHEET NO.189

REVISIONS	
NAME	DATE

STATE OF ILLINOIS
DEPARTMENT OF TRANSPORTATION
F.A.I. 80 & F.A.I. 55 INTERCHANGE

LANDSCAPING PLAN
F.A.I. 55, RAMPS "E" & "G"

SCALE: 1" = 50'
DATE: JANUARY, 2005
DRAWN BY: KDM
CHECKED BY: MJL

DATE: 01/04/2005
FILENAME: I:\03\2690389D-02\design\landscaping\2690-landscap-08.dgn