


F.A.I. ROUTE	SECTION	COUNTY	TOTAL SHEETS	SHEET NO.
80-55 99-1K, BY&AC-BI		WILL	497	191
STA. 1061+00	TO STA. 1069+00			
FED. ROAD DIST. NO. 1	ILLINOIS	FED. AID PROJECT		
CONTRACT NO. 80906				



SEE SHEET NO.192
MATCH LINE STA. 1069+00

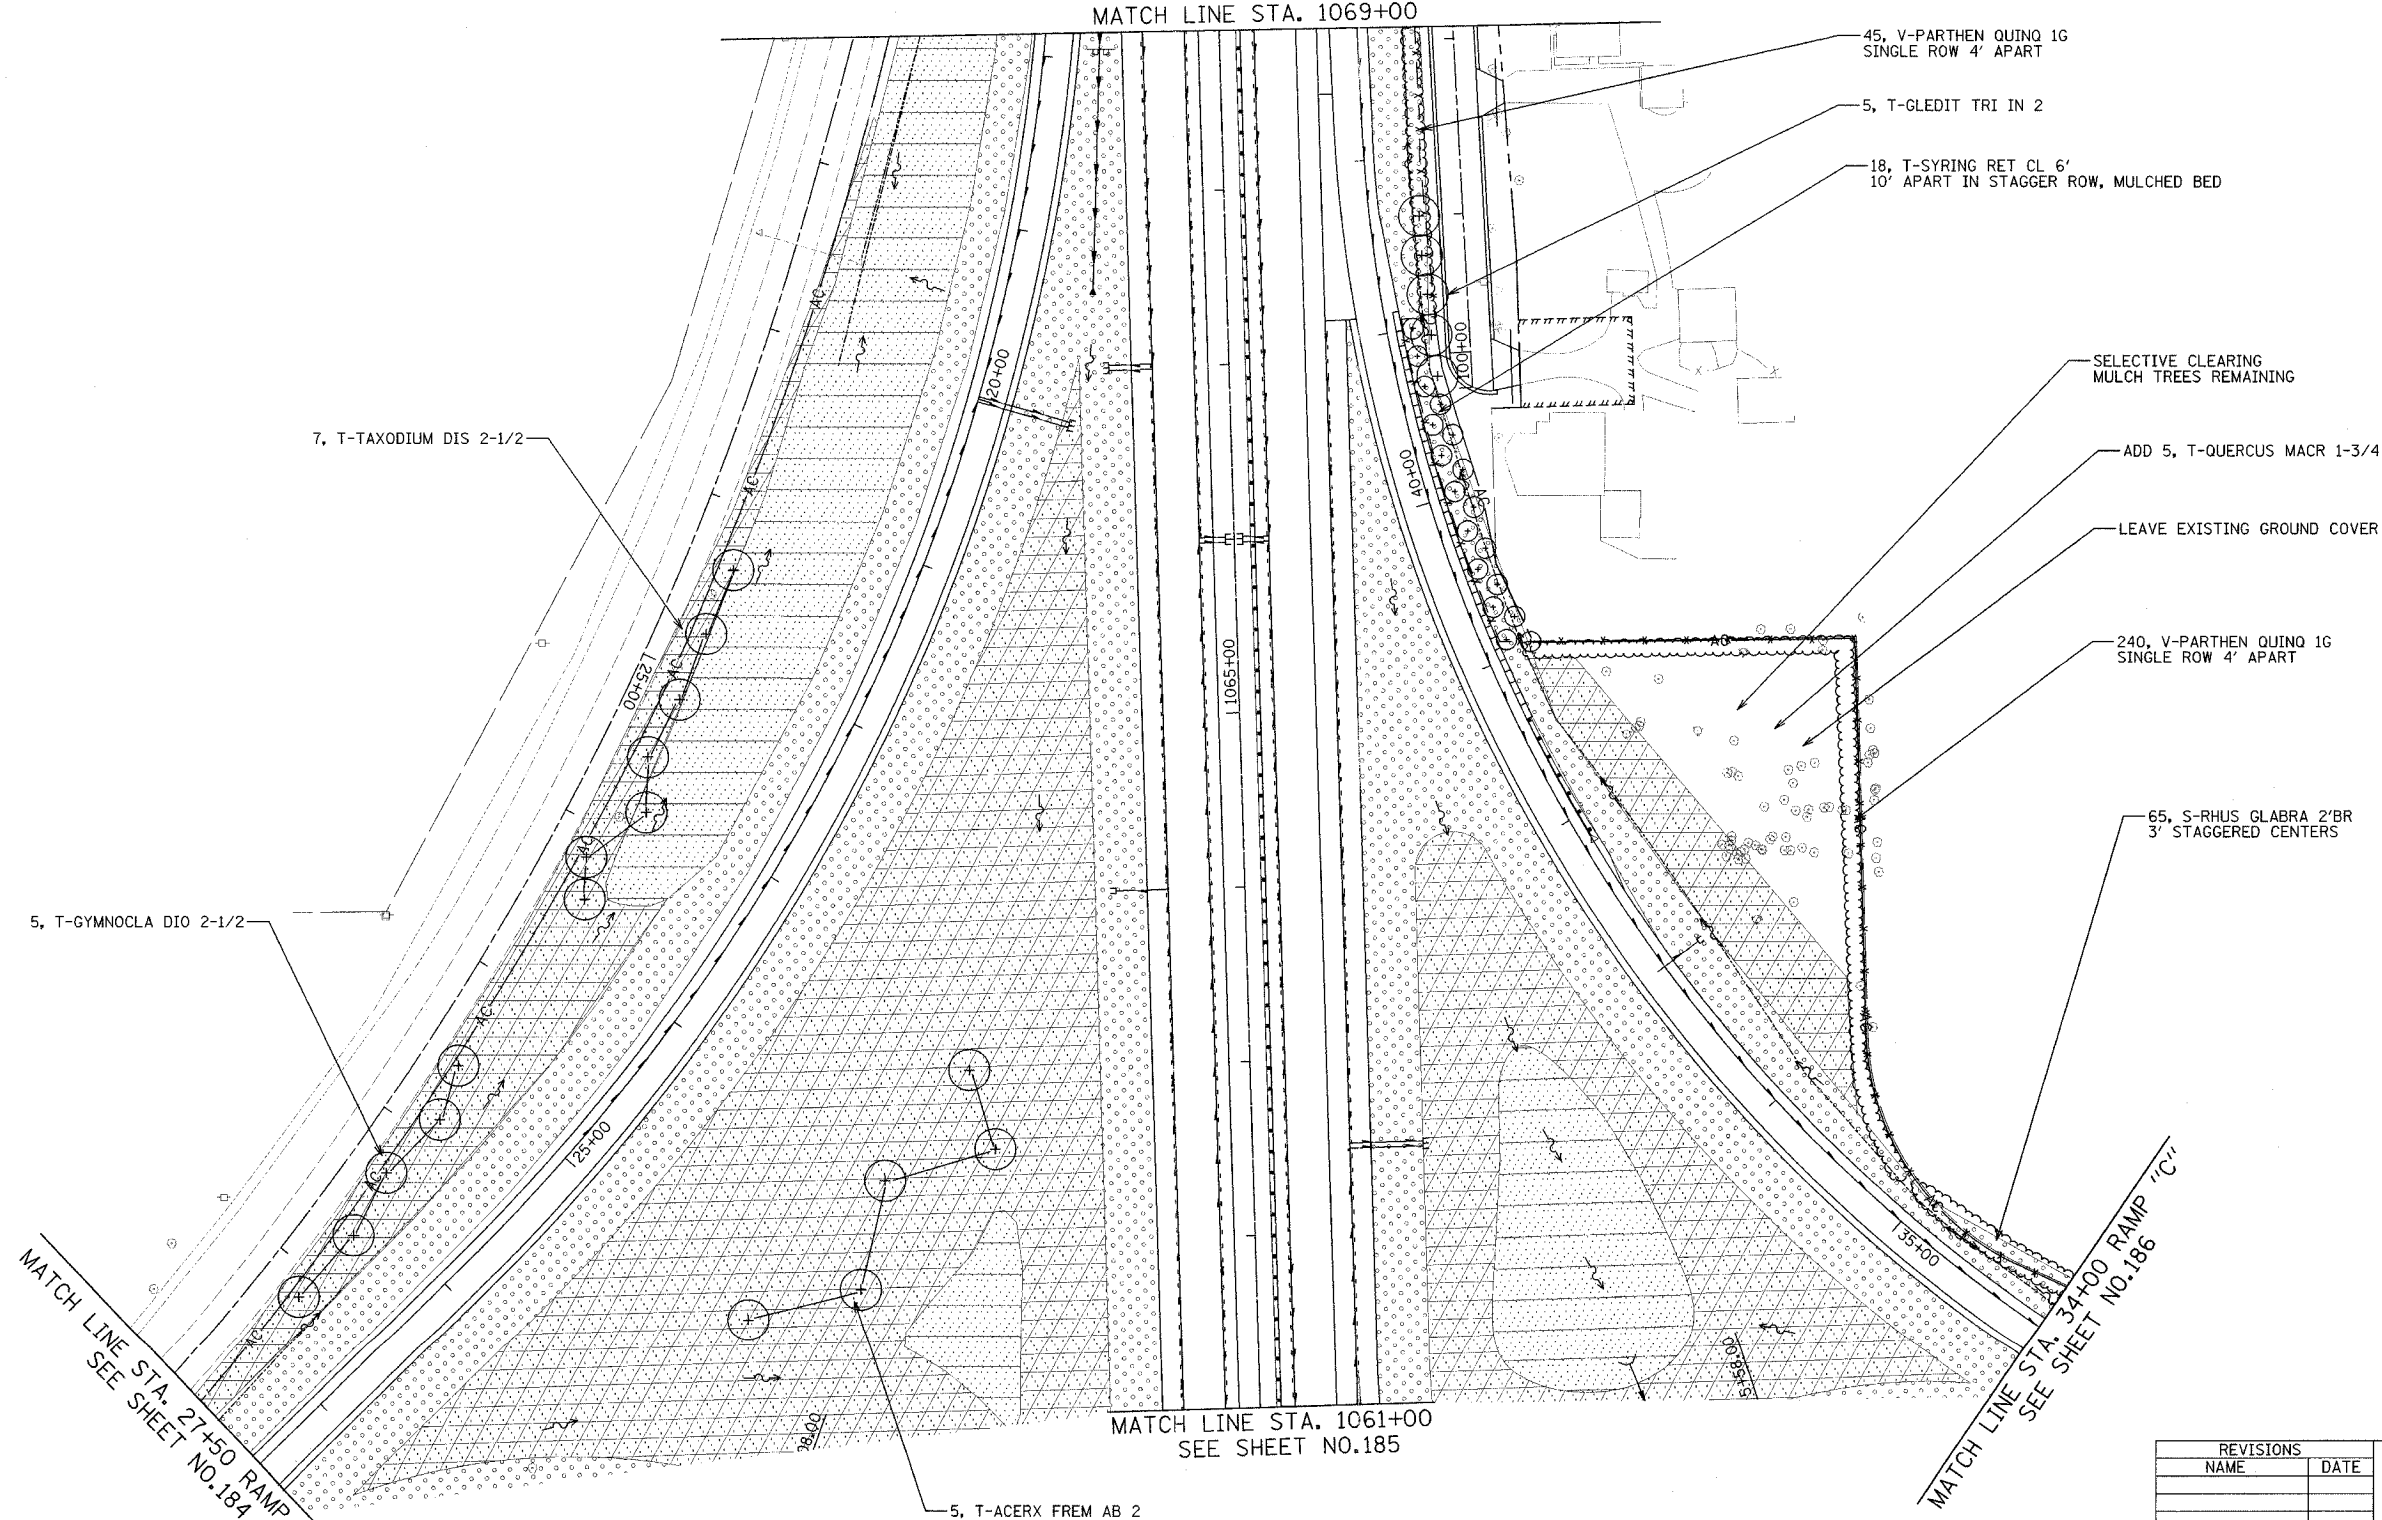

MATCH LINE STA. 27+50 RAMP "A"
SEE SHEET NO.184

MATCH LINE STA. 1061+00
SEE SHEET NO.185

MATCH LINE STA. 34+00 RAMP "C"
SEE SHEET NO.186

REVISIONS	
NAME	DATE

STATE OF ILLINOIS
DEPARTMENT OF TRANSPORTATION
F.A.I. 80 & F.A.I. 55 INTERCHANGE
LANDSCAPING PLAN
F.A.I. 55, RAMPS "A" & "C"
SCALE: 1" = 50'
DATE: JANUARY, 2005
DRAWN BY: KDM
CHECKED BY: MJL

DATE: 01/05/2005
FILENAME: m:\proj\28002860-02\design\landscaping\28002860-landscap-08.dgn