


ELEVATION AT I-80 STRUCTURE OVER FRONTAGE ROAD

RAMP A - LOOKING SOUTH  
RAMP G - LOOKING NORTH

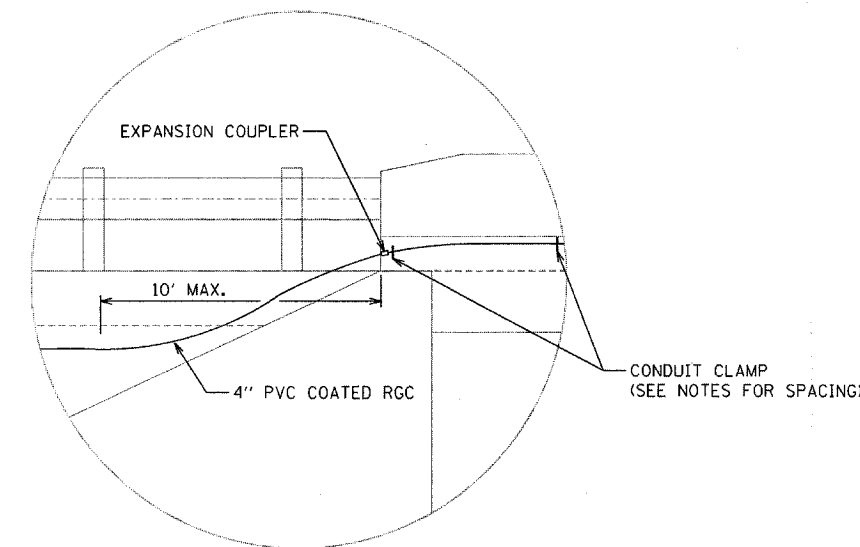

DETAIL A

NOTES:

1. CONDUIT SHALL BE ATTACHED TO THE OUTSIDE OF THE BRIDGE PARAPET.
2. CONDUIT BENDS SHALL NOT EXCEED 45 DEGREES.
3. CONDUIT SUPPORT SPACING SHALL NOT EXCEED 5'.
4. CONDUIT SHALL BE SUPPORTED WITHIN 2' OF EXPANSION COUPLING.
5. THE 4" PVC COATED CONDUIT IN TRENCH SHALL BE PAID FOR UNDER THE 4" PVC COATED CONDUIT ATTACHED TO STRUCTURE PAY ITEM.

REVISIONS	
NAME	DATE

STATE OF ILLINOIS  
DEPARTMENT OF TRANSPORTATION  
F.A.I. 80 & F.A.I. 55 INTERCHANGE  
**UNIT DUCT ROUTING DETAIL**  
**I-80 AT FRONTAGE ROAD**

SCALE: 1" = 20'  
DATE: JANUARY, 2005

DRAWN BY: JMV  
CHECKED BY: AC