



F.A.I. RTE.	SECTION	COUNTY	TOTAL SHEETS	SHEET NO.
80	99-1(K,BY&AC-B)	COOK	497	302
STA.	TO STA.			
FED. ROAD DIST. NO.	ILLINOIS	FED. AID PROJECT		
Sheet S-3 of S-21				CONTRACT 80906

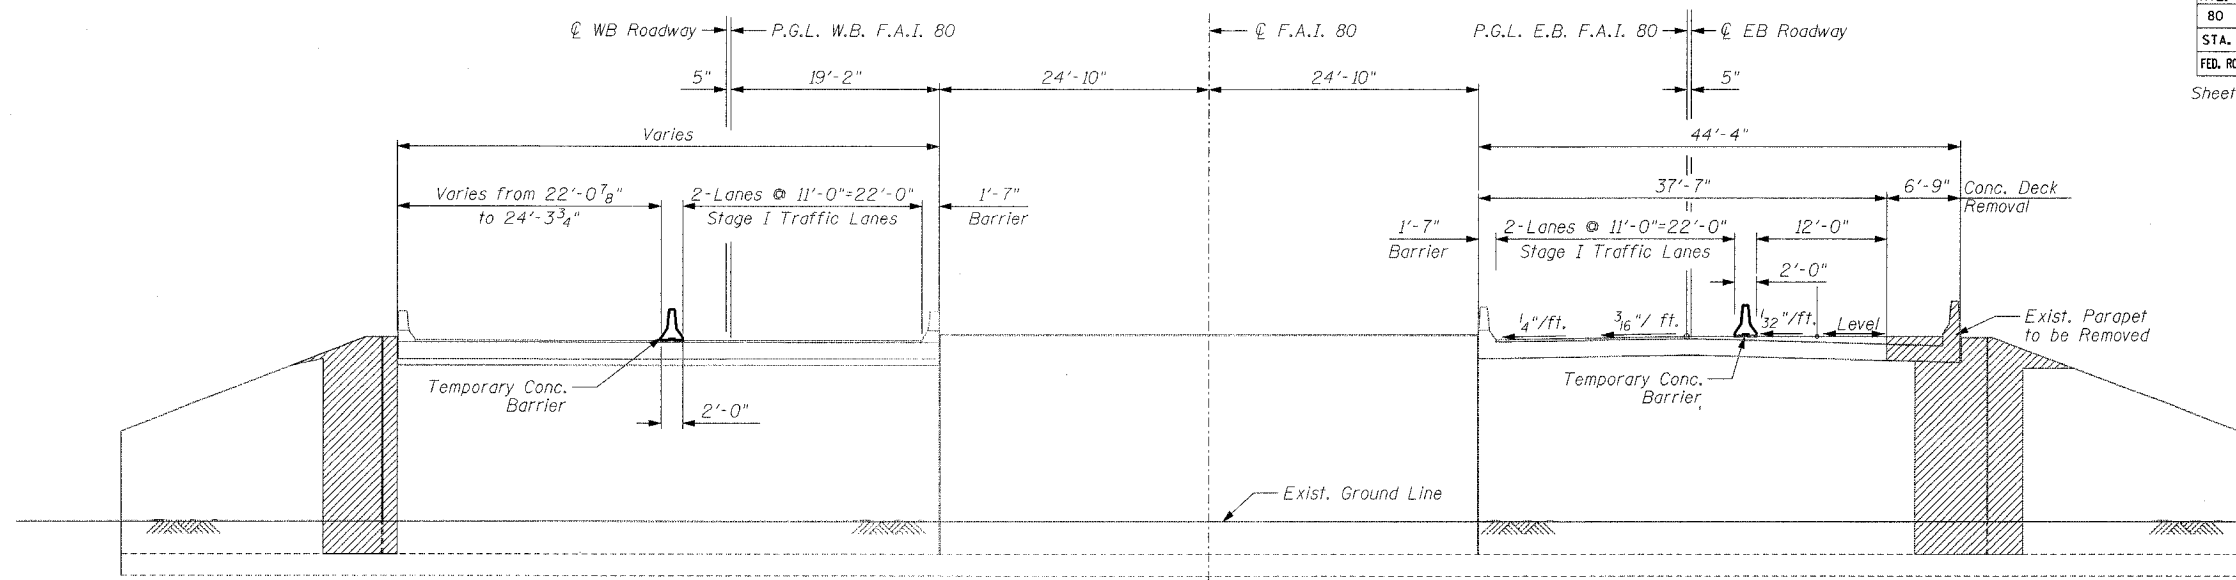

**REMOVAL**  
(Looking East)

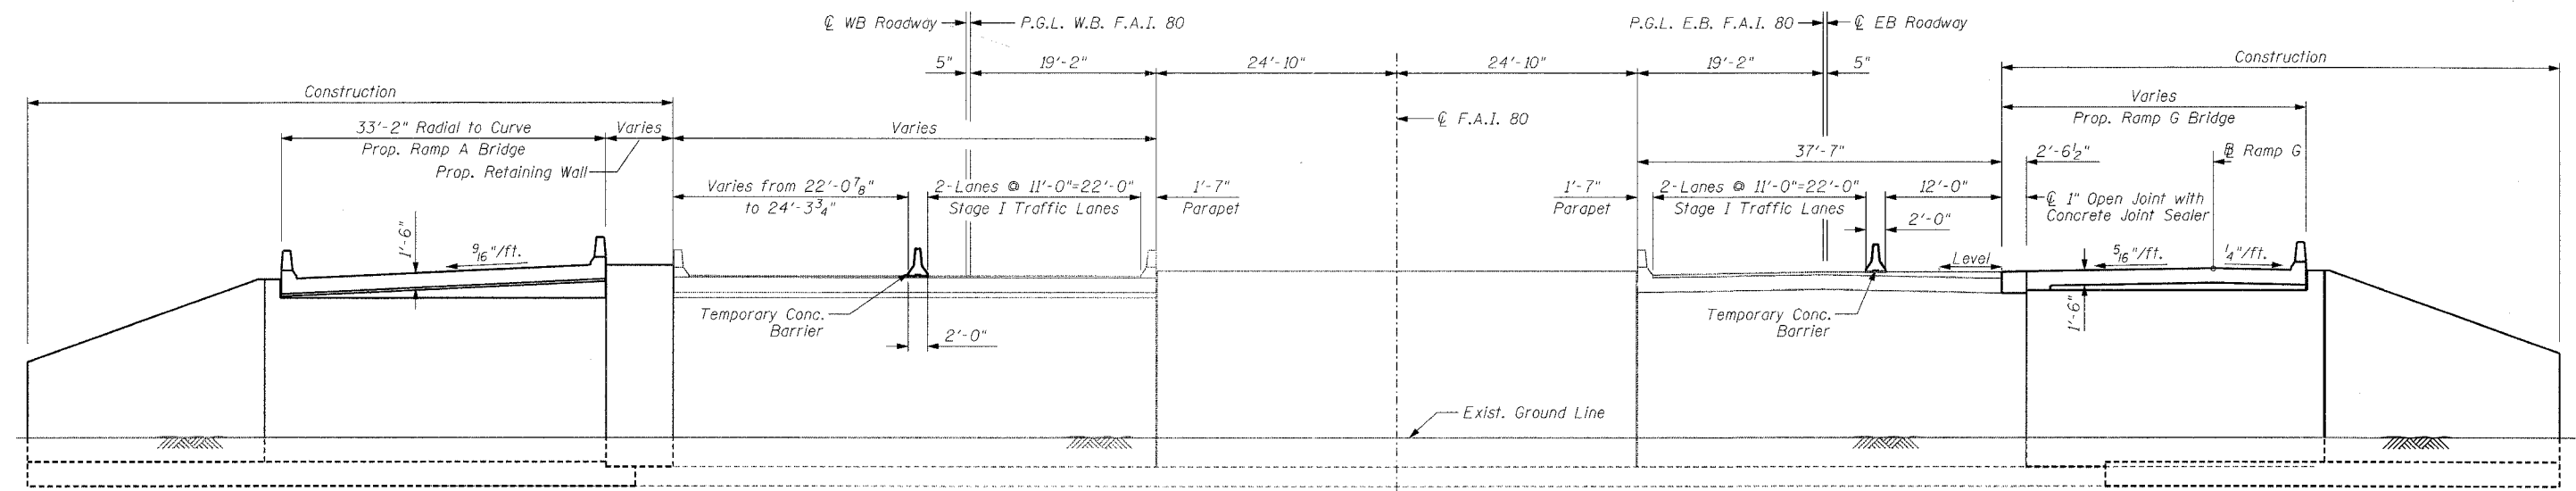

**CONSTRUCTION**  
(Looking East)

Concrete Removal

Notes: All quantities and dimensions are approximate and must be verified in the field.

Pay item for temporary concrete barrier is included in the Roadway Plan.

For detail of temporary concrete barrier see Sheet S-18

REVISIONS	
NAME	DATE

**Clorba Group, Inc.**  
CONSULTING ENGINEERS  
5207 NORTH CUMBERLAND AVENUE - CHICAGO, ILLINOIS 60630 - (773) 775-6909

ILLINOIS DEPARTMENT OF TRANSPORTATION  
CONSTRUCTION STAGING  
FAI-80 OVER WEST FRONTAGE ROAD  
FAI-80 SECTION 99-1 (K,BY & AC-B)  
WILL COUNTY  
FAI-80 STA. 1931+99.35  
STRUCTURE NO. 099-0042, 099-0043, 099-0308  
SCALE: NONE  
DATE: OCTOBER 2004

DRAWN BY BWS & IMG  
CHECKED BY GDW

DATE: 10/20/05  
FILENAME: n:\proj\2890\2890-02\design\structural\2890-02-s-03-stageconst.dgn