


F.A.I. RTE.	SECTION	COUNTY	TOTAL SHEETS	SHEET NO.
80	99-1K,BY&AC-B)	COOK	497	303
STA.	TO STA.			
FED. ROAD DIST. NO.	ILLINOIS	FED. AID PROJECT		
Sheet S-4 of S-21			CONTRACT 80906	

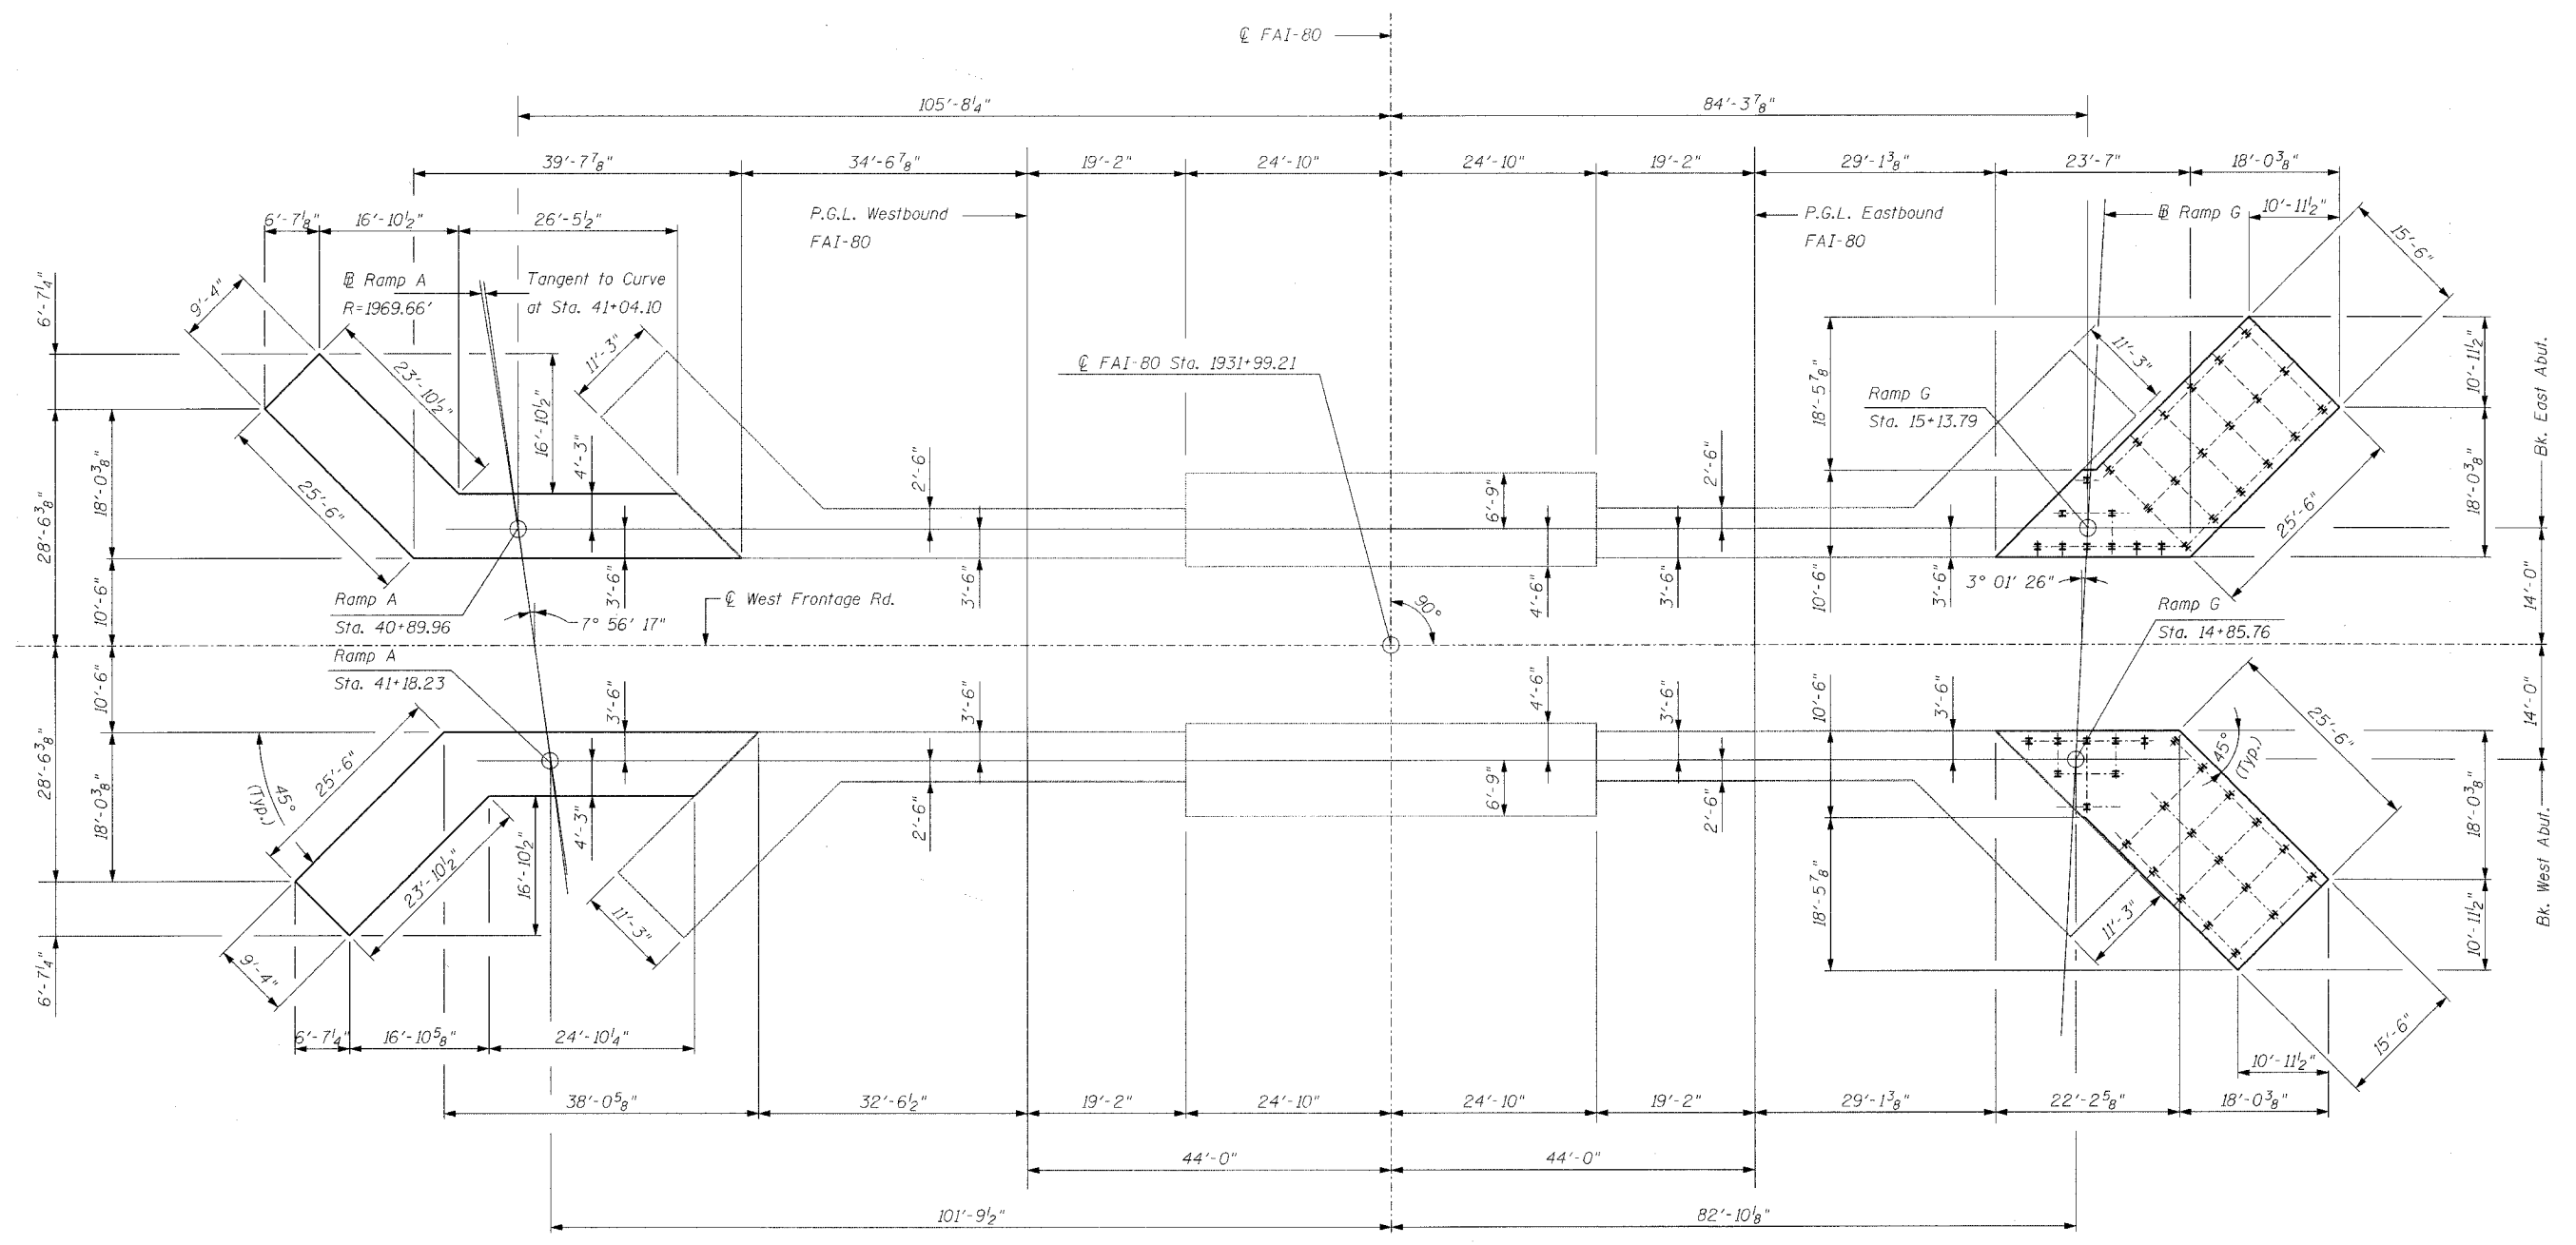

FOOTING LAYOUT

REVISIONS	
NAME	DATE

**Clorba Group, Inc.**  
CONSULTING ENGINEERS  
5201 NORTH CUMBERLAND AVENUE • CHICAGO, ILLINOIS 60630 • (773) 778-4200

ILLINOIS DEPARTMENT OF TRANSPORTATION  
FOOTING LAYOUT  
FAI-80 OVER WEST FRONTAGE ROAD  
FAI-80 SECTION 99-1 (K,BY & AC-B)  
WILL COUNTY  
FAI-80 STA. 1931+99.35  
STRUCTURE NO. 099-0042, 099-0043, 099-0308  
SCALE: NONE DRAWN BY IMG  
DATE: OCTOBER 2004 CHECKED BY GDW

DATE: 10/20/05  
FILENAME: n:\proj\2890\2890-02\design\structural\2890-02\_s-04-footinglayout.dgn