



F.A.I. RTE.	SECTION	COUNTY	TOTAL SHEETS	SHEET NO.
80	99-1(K,BY&AC-B)	COOK	497	310
STA.		TO STA.		
FED. ROAD DIST. NO.		ILLINOIS	FED. AID PROJECT	
Sheet S-11 of S-21		CONTRACT 80906		

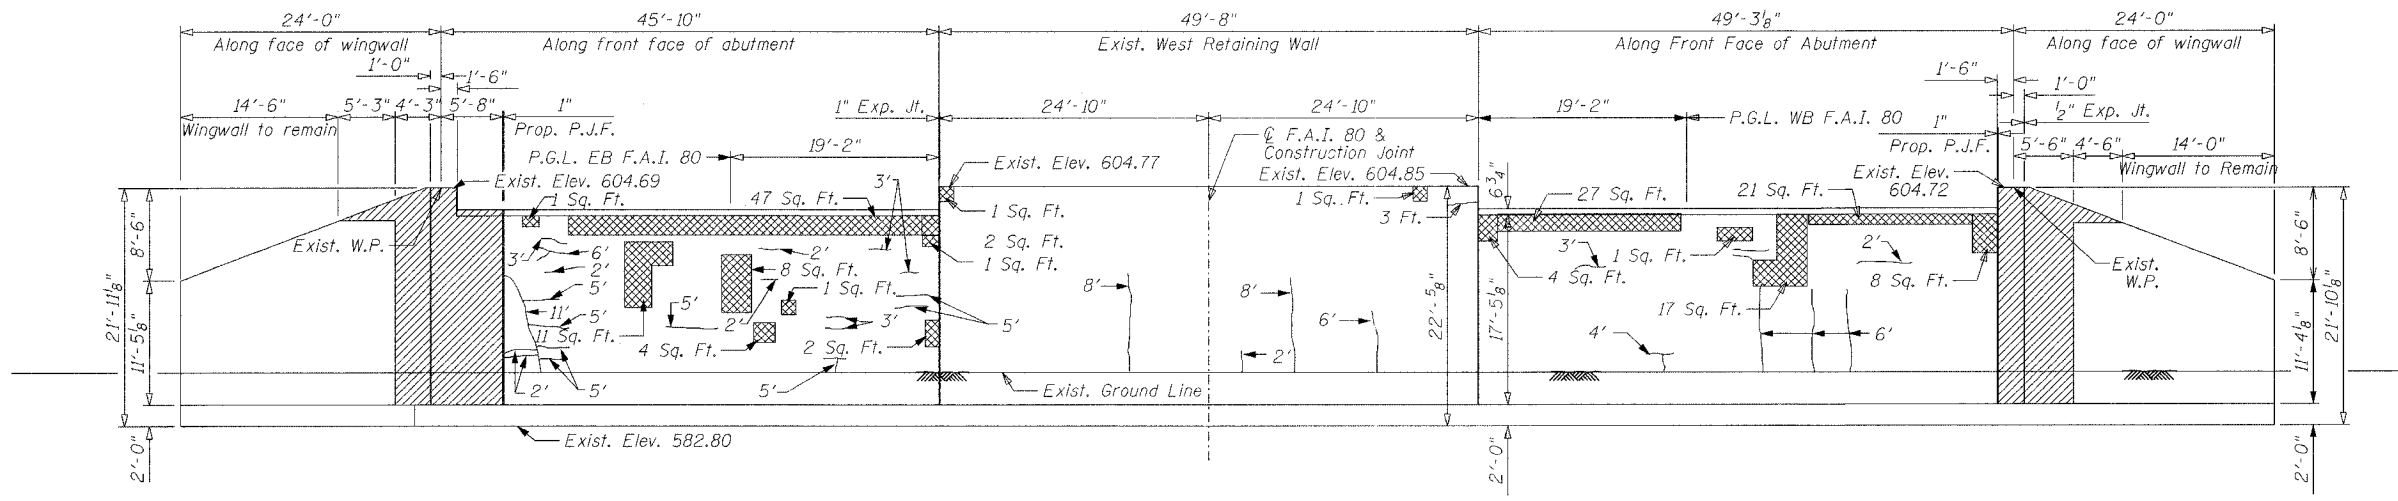

ELEVATION  
(Looking West)

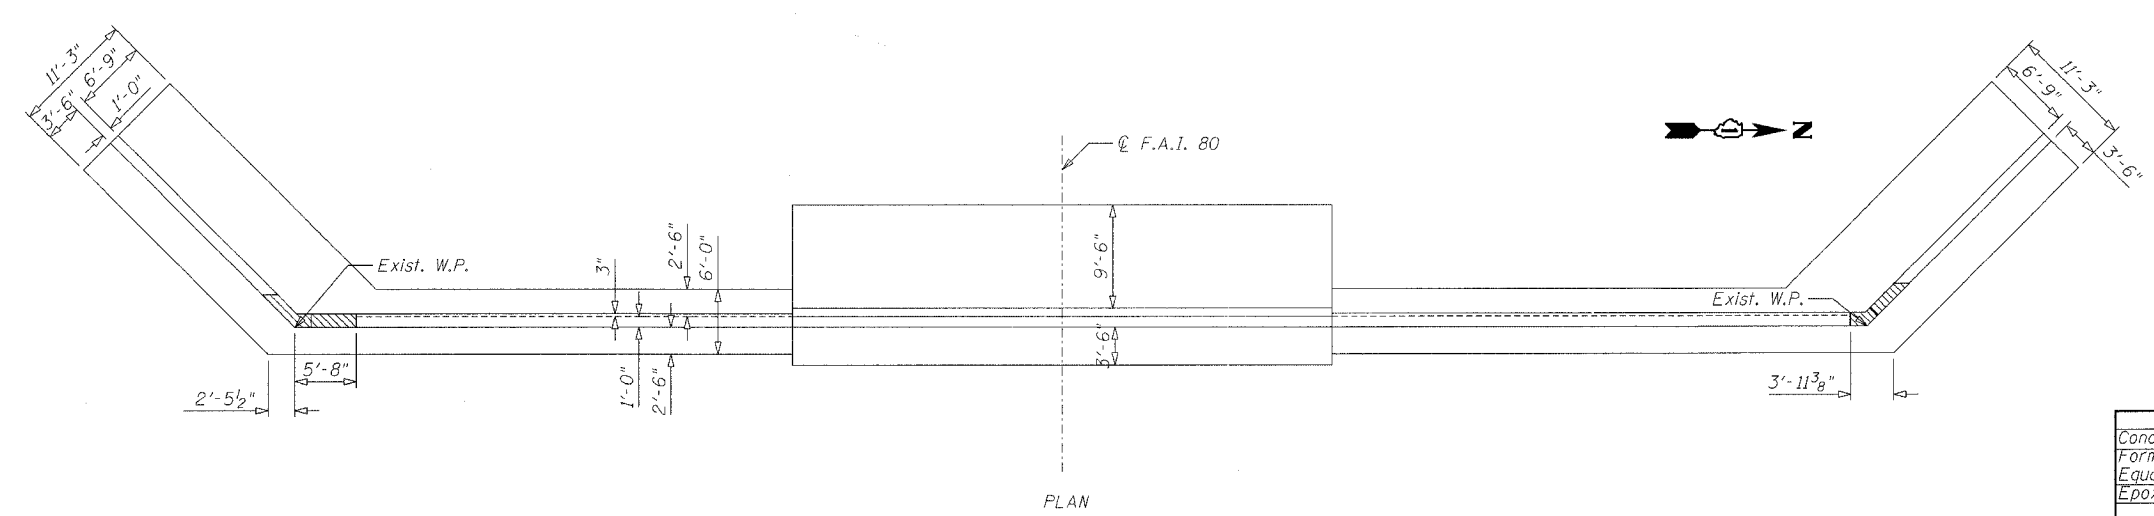

PLAN

BILL OF MATERIAL

ITEM	UNIT	QUANTITY
Concrete Removal	Cu. Yd.	15.2
Formed Concrete Repair (Depth Equal to or Less than 5")	Sq. Ft.	138
Epoxy Crack Sealing	Lin. Ft.	144

Formed Concrete Repair (Depth Equal to or Less than 5")

Concrete Removal

Note: All quantities and dimensions are approximate and must be verified in the field.

REVISIONS	
NAME	DATE

**CC Ciorba Group, Inc.**  
CONSULTING ENGINEERS  
2007 NORTH CUMBERLAND AVENUE - CHICAGO, ILLINOIS 60608 - (773) 778-4000

ILLINOIS DEPARTMENT OF TRANSPORTATION  
WEST ABUTMENT REMOVAL AND REPAIR  
FAI-80 OVER WEST FRONTAGE ROAD  
FAI-80 SECTION 99-1 (K,BY & AC-B)  
WILL COUNTY  
FAI-80 STA. 1931+99.35  
STRUCTURE NO. 099-0042, 099-0043, 099-0308  
SCALE: NONE  
DATE: OCTOBER 2004

DRAWN BY BWS  
CHECKED BY GDW

DATE: 10/20/05  
FILENAME: n:\proj\2890\2890-02\design\structural\2890-02-s-11-westabut-repair.dgn