


FA ROUTE	SECTION	COUNTY	TOTAL SHEETS	SHEET NO.
55.80	*	WILL	497	324
STA 10+00	TO STA 38+00 RAMP "A"			
FED ROAD DIST NO 7		ILLINOIS	FEDERAL AID PROJECT	
* 55-111-K BY E. H. BOBAY				
CONTRACT NO. 80900				

RAMP "A" PROFILE

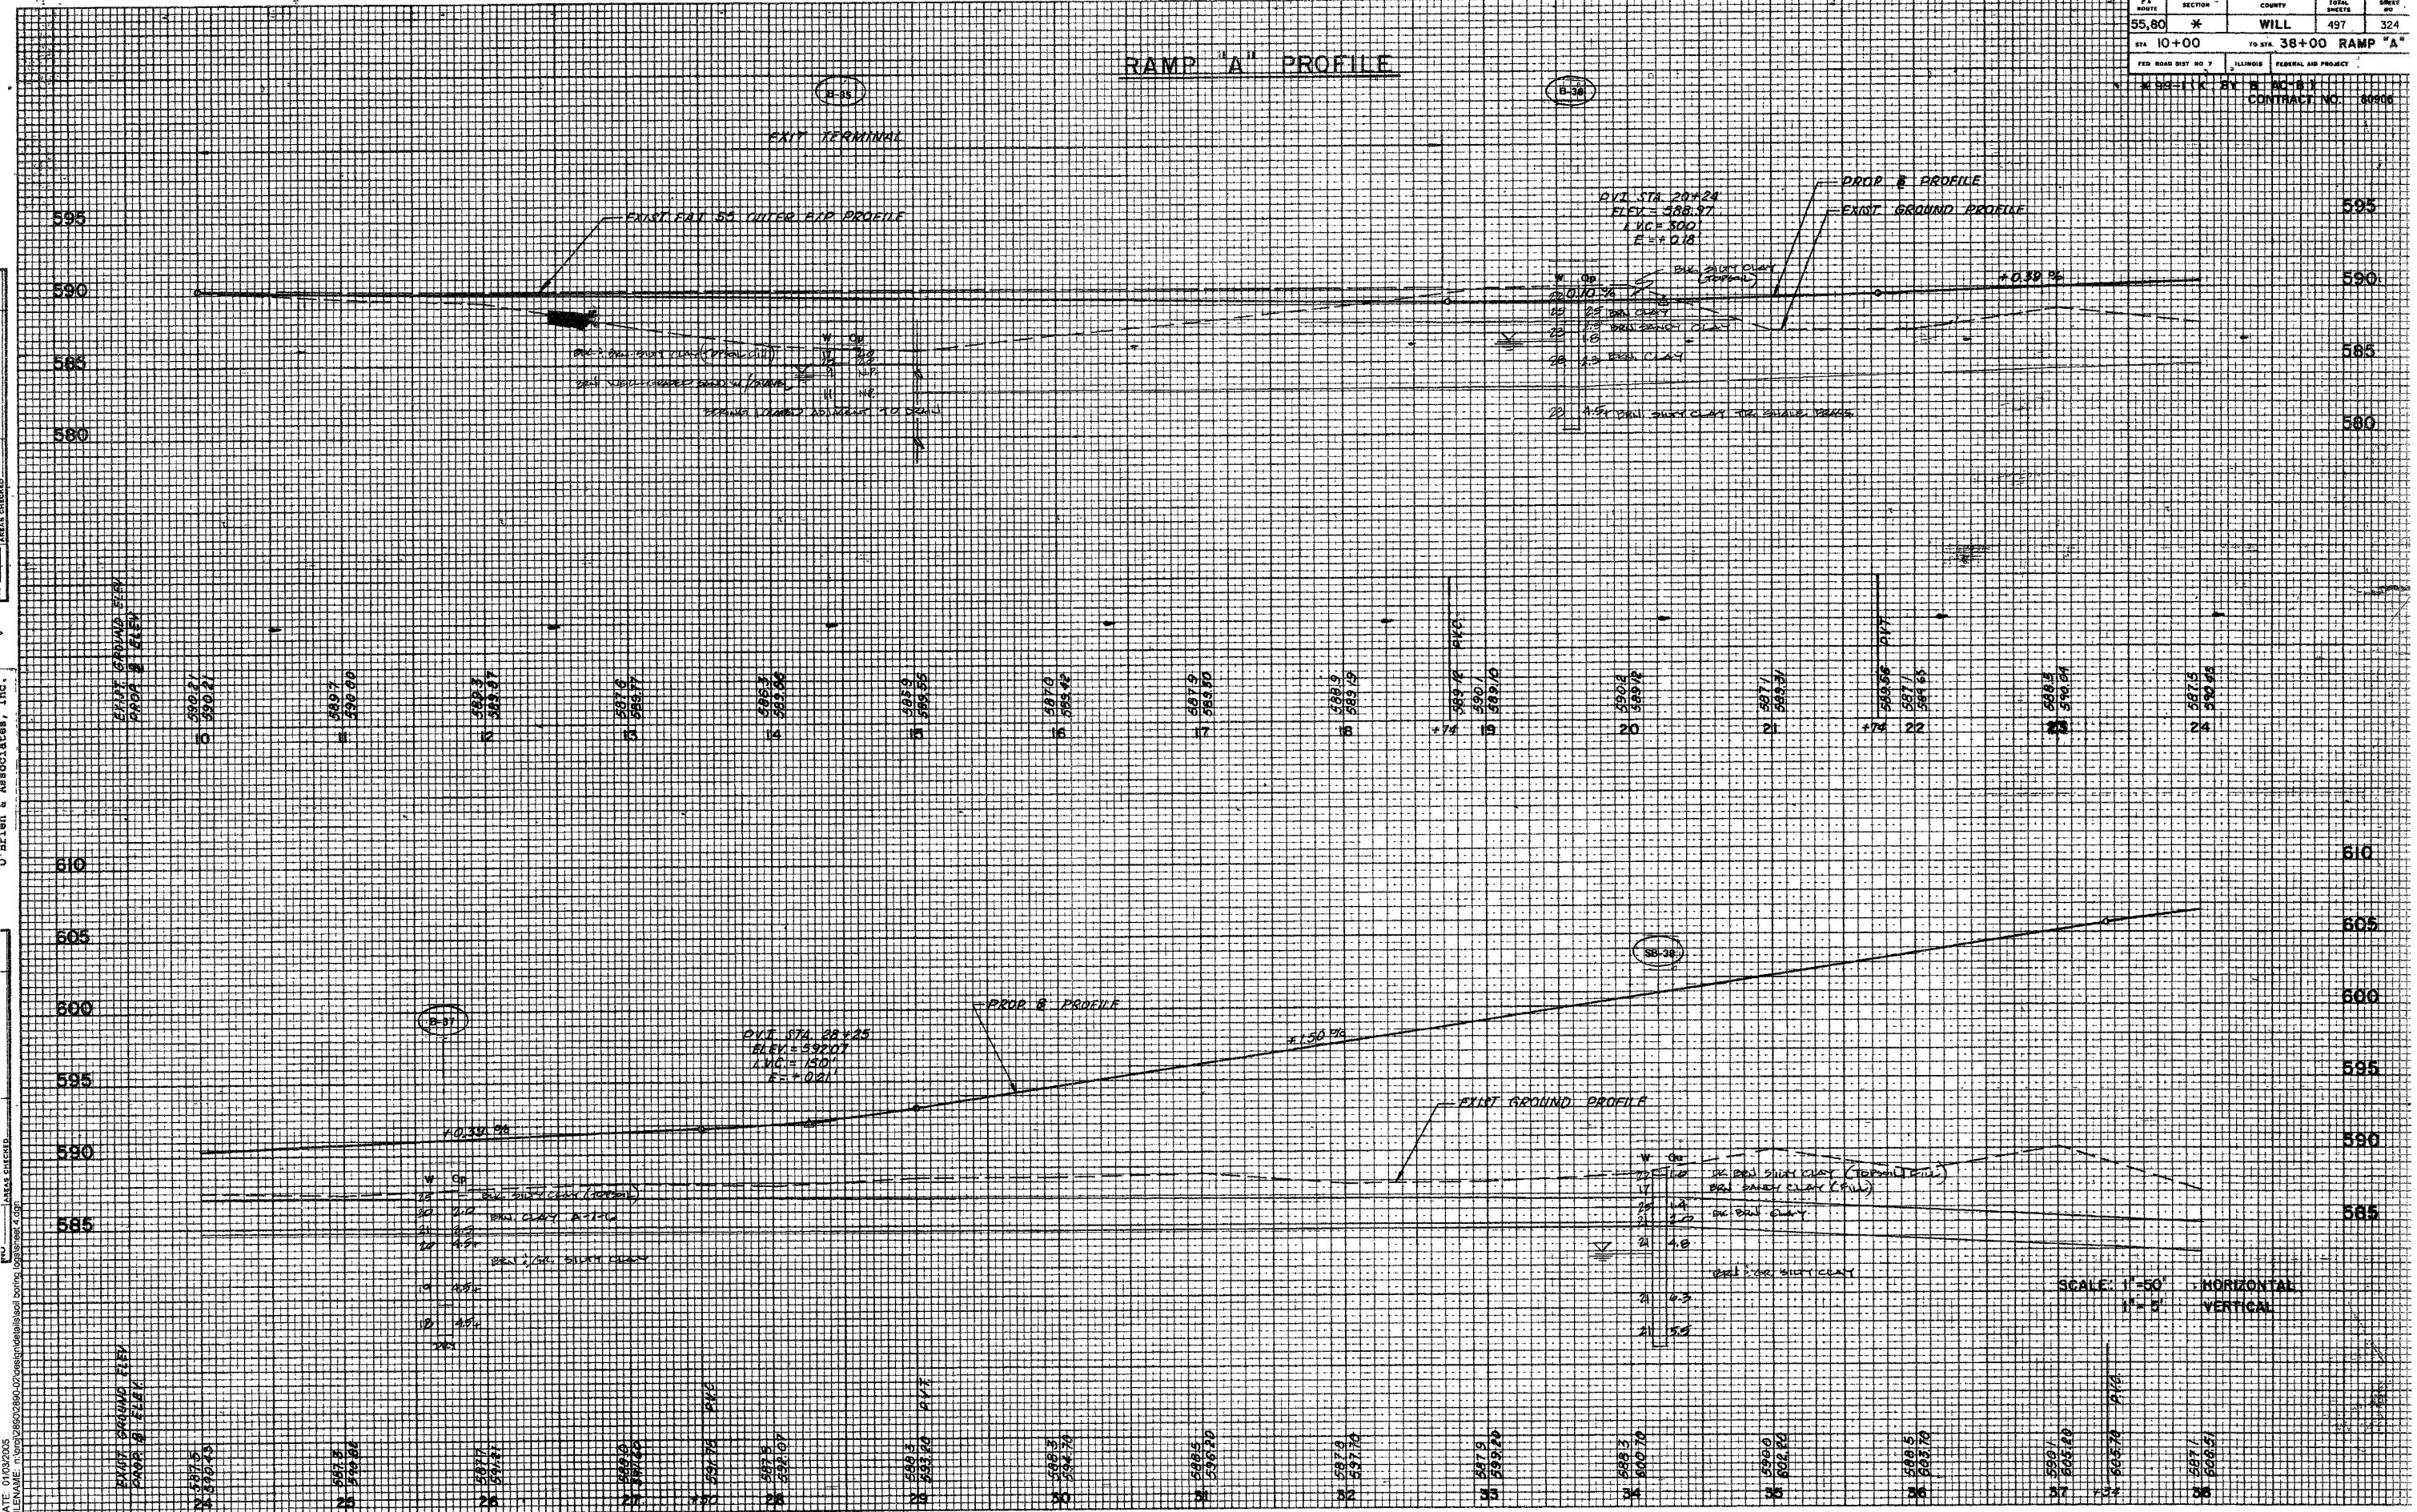

U. DETMIL & ASSOCIATES, INC.

DATE: 01/20/05
FILENAME: c:\p02865280\02\cadd\p02865280.dwg
SCALE: 1"=50' HORIZONTAL
1"=5' VERTICAL