
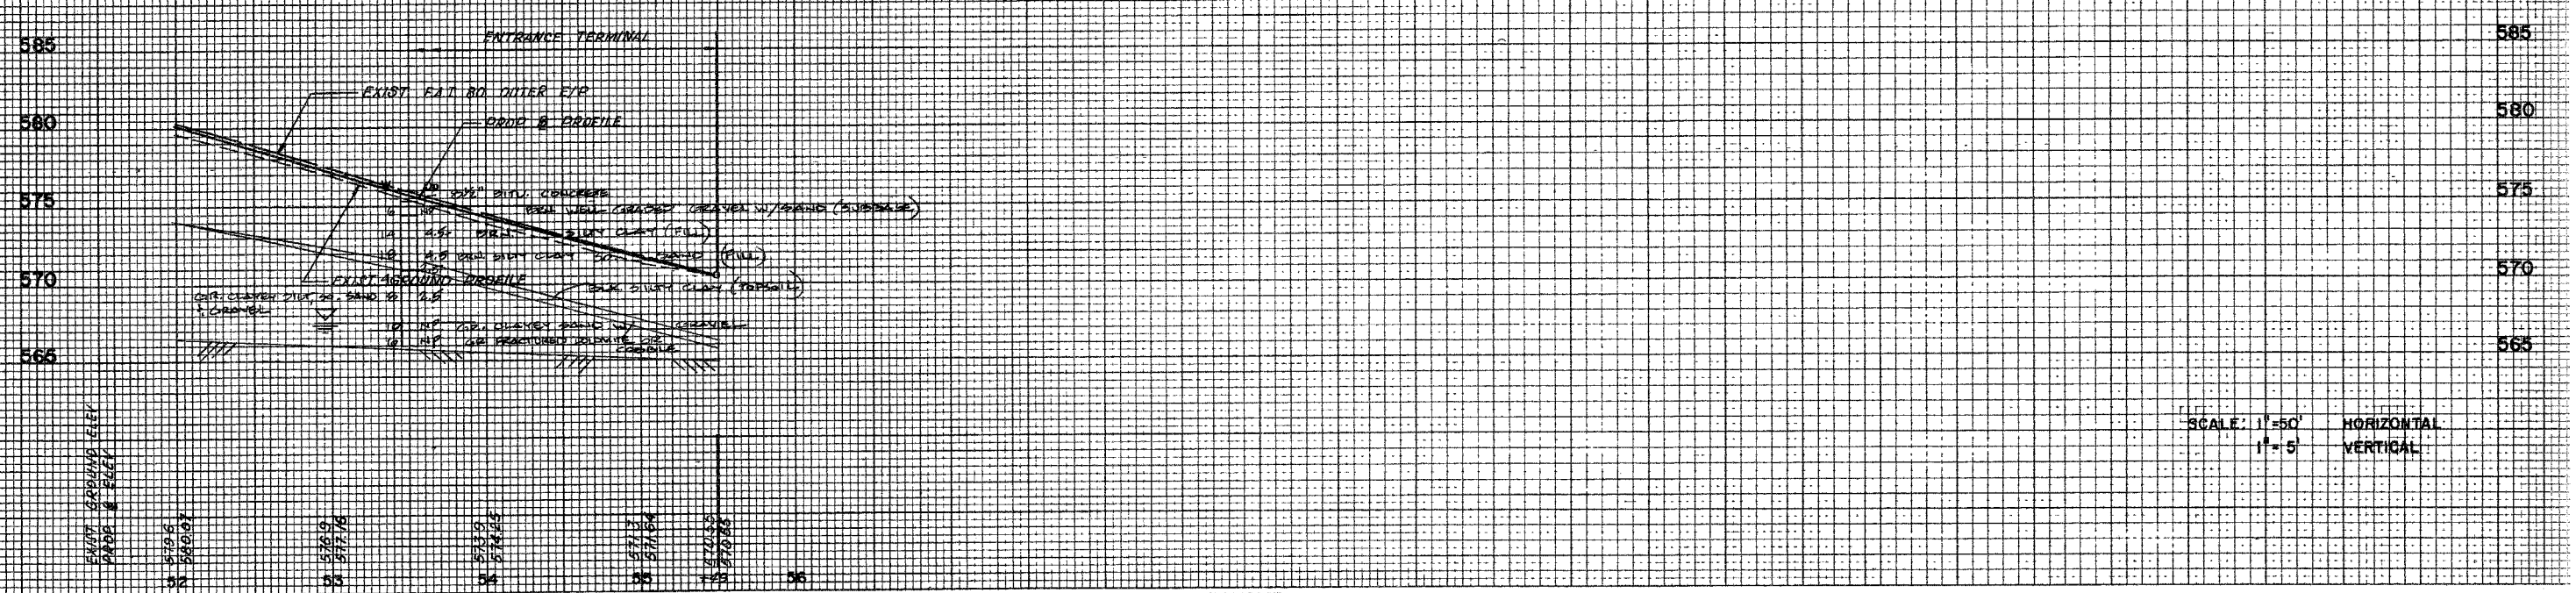


STATE ROUTE	SECTION	COUNTY	TOTAL SHEETS	SHEET NO.
55,80	4	WILL	497	325
STA 38+00	TO STA 55+49		RAMP "A"	
FED ROAD DIST NO 7	ILLINOIS		FEDERAL AID PROJECT	
WILLIAM BY A.C.B.T.			CONTRACT NO. 00006	

RAMP "A" PROFILE

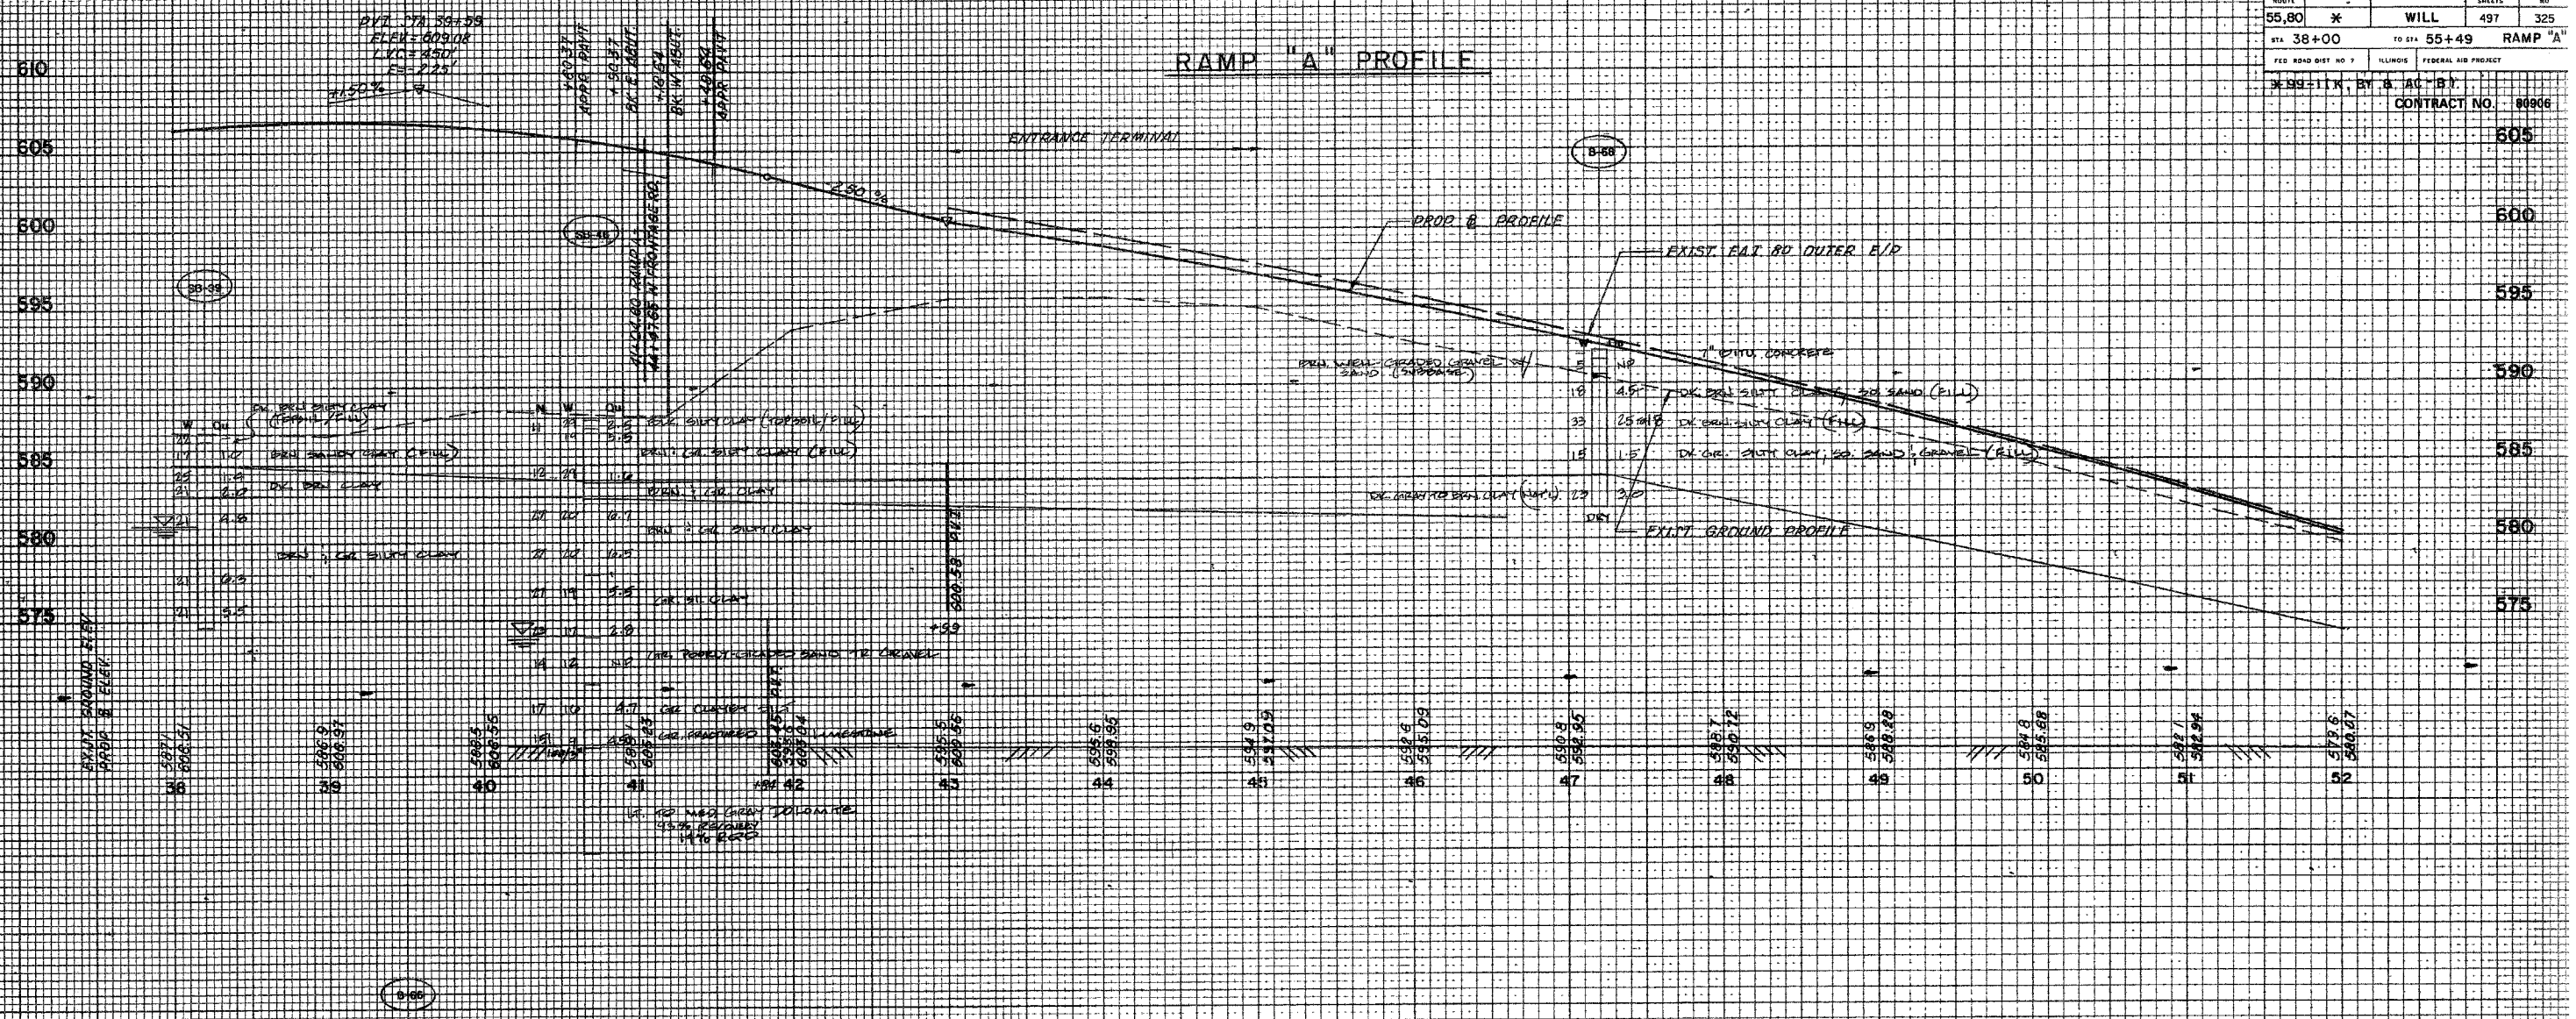

SCALE: 1"=50' HORIZONTAL
1"=5' VERTICAL

NOTE BOOK TEMPLATE AREA CHECKED

Soils profile plotted by: O'Brien & Associates, Inc.

NOTE BOOK TEMPLATE AREA CHECKED

DATE: 01/03/05
FILENAME: I:\00028002800\028002800.dwg