


RAMP "B" PROFILE

STA	SECTION	COUNTY	TOTAL SHEETS	SHEET NO.
55.80	*	WILL	497	326
STA 0+00		TO STA 17+90.91 RAMP "B"		
FED ROAD DIST NO 7		ILLINOIS		FEDERAL AID PROJECT
X 98-1147 BY BAC/ELI				
CONTRACT NO. 80906				

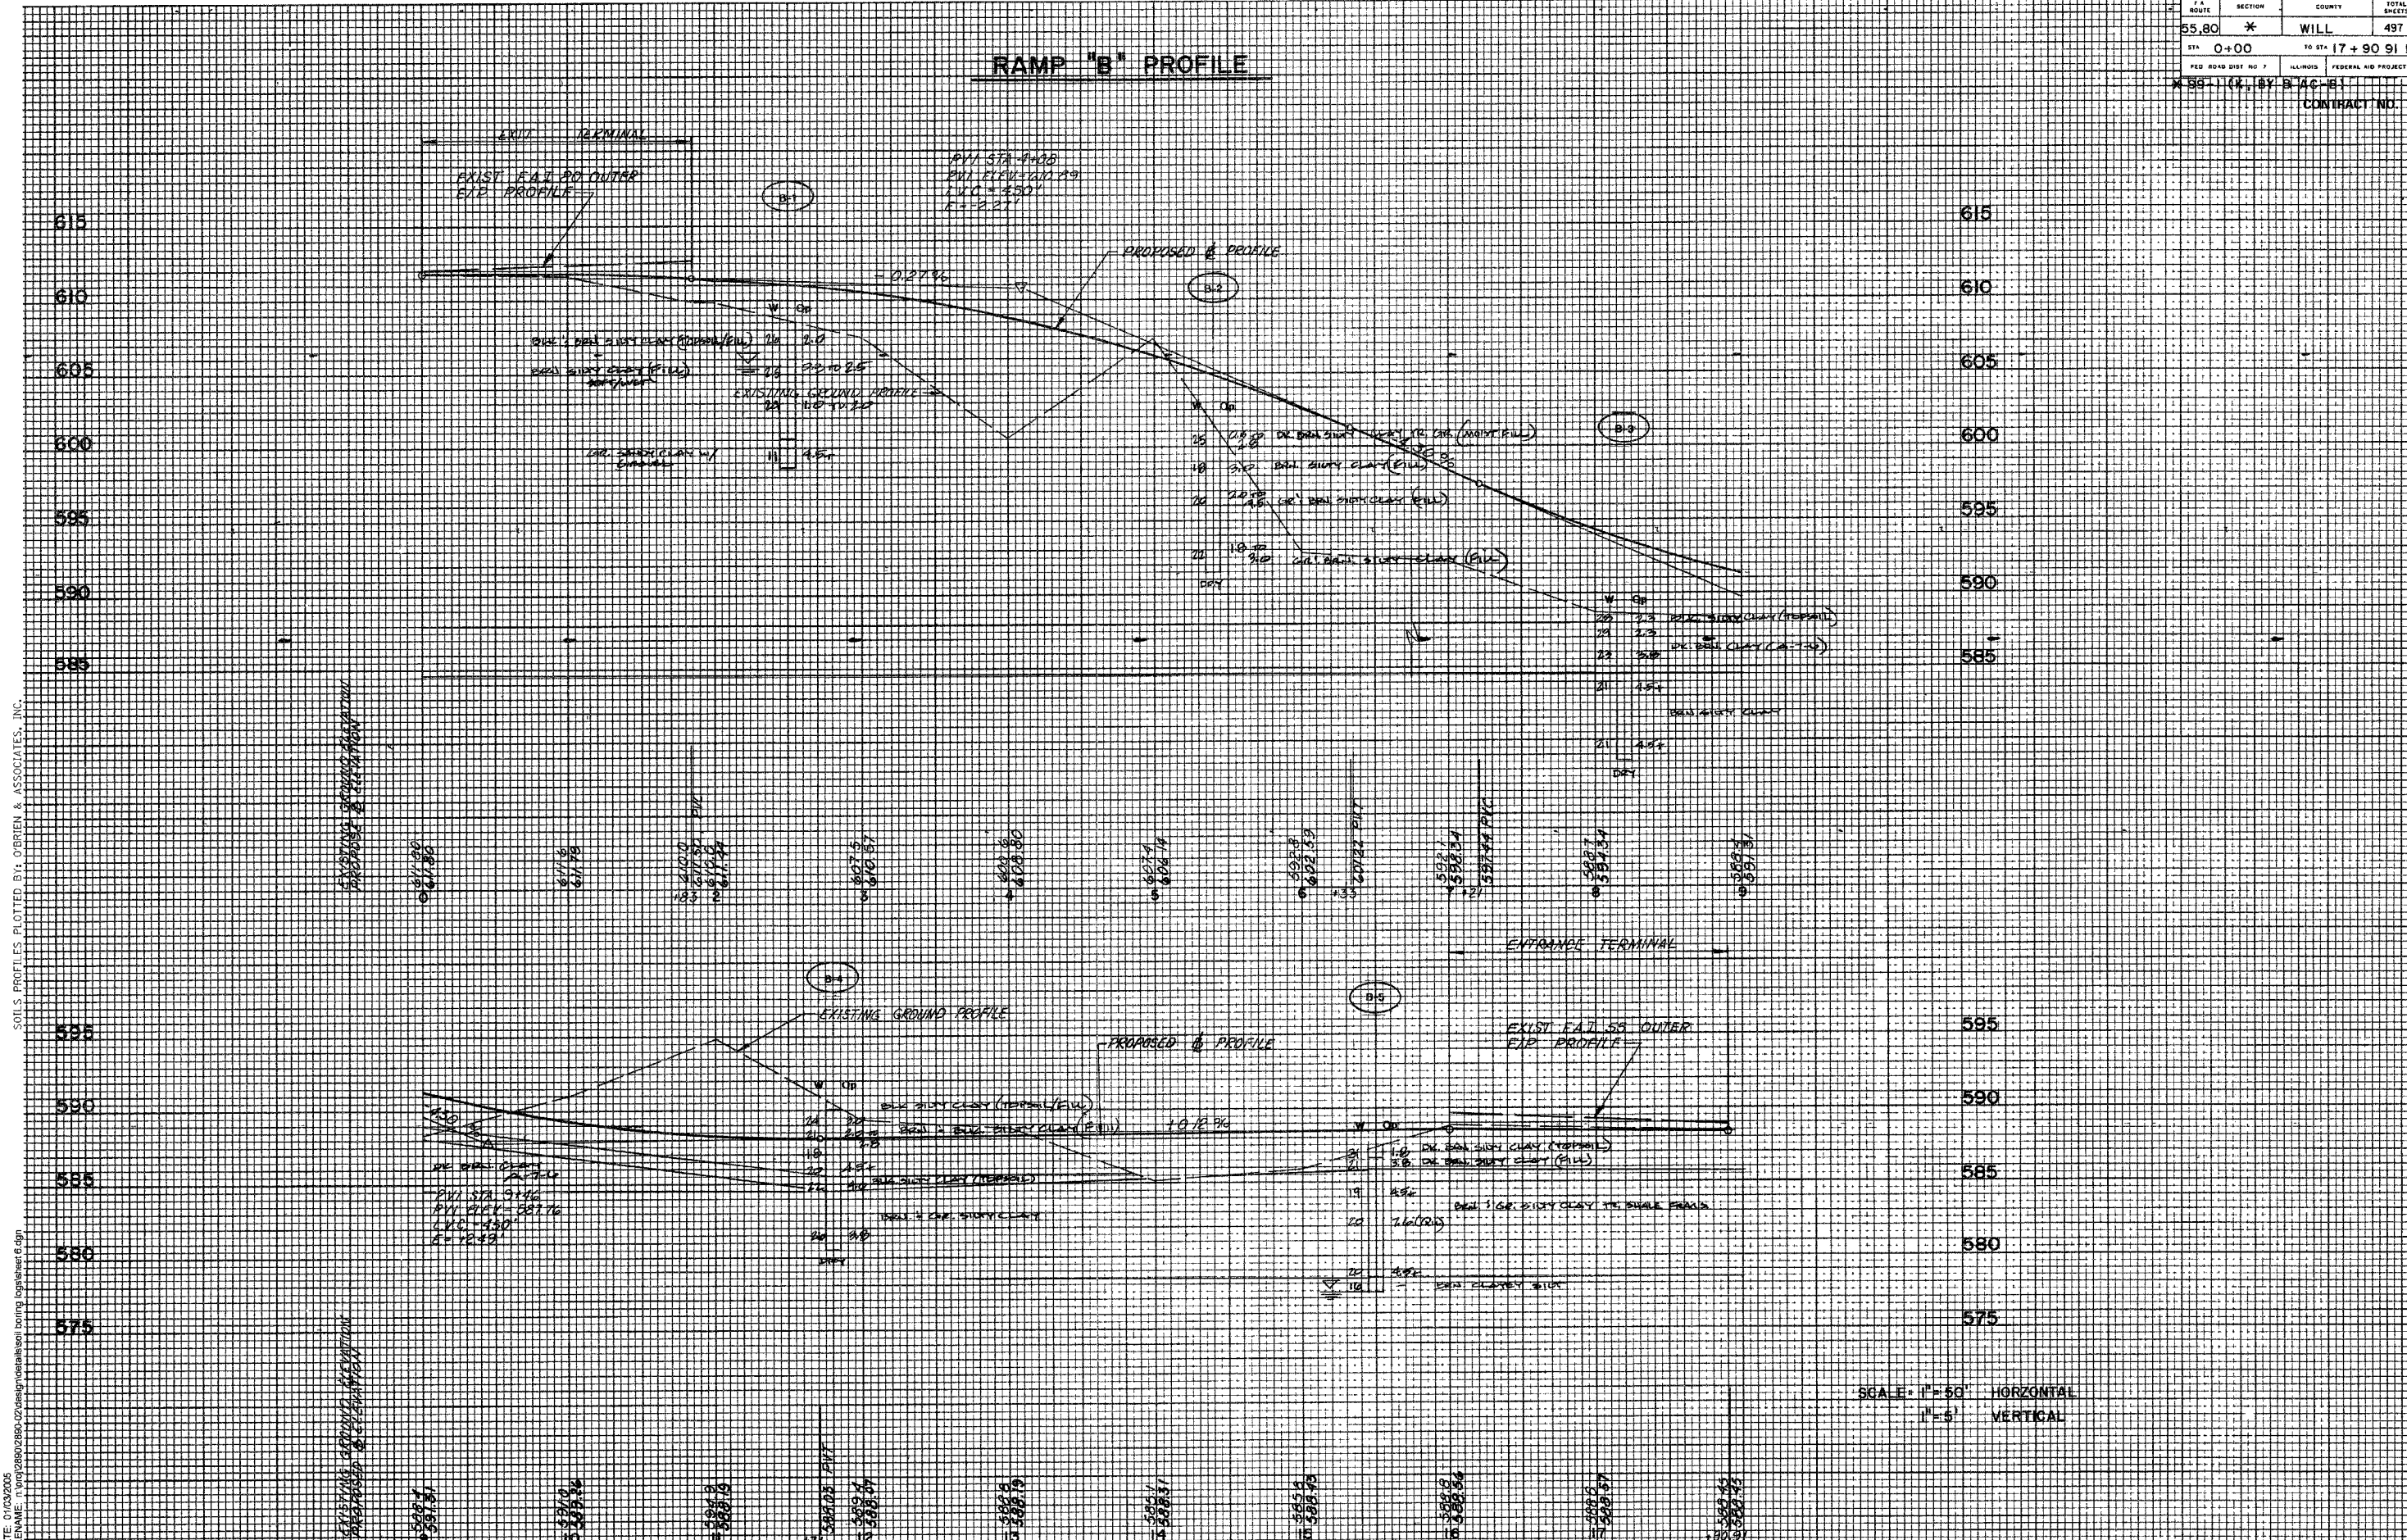

SCALE: 1" = 50' HORIZONTAL
 1" = 5' VERTICAL

DATE: 01/03/2005
 FILENAME: I:\proj\2880\2880\2880.dwg
 SOILS PROFILES PLOTTED BY: O'BRIEN & ASSOCIATES, INC.