


RAMP "C" PROFILE

STA 38+00	SECTION *	COUNTY WILL	TOTAL SHEET 497	SHEET NO. 328
FED ROAD DIST NO 7		ILLINOIS	FEDERAL AID PROJ	
* 99+11 K, BY & AC-B				

CONTRACT NO. 80906

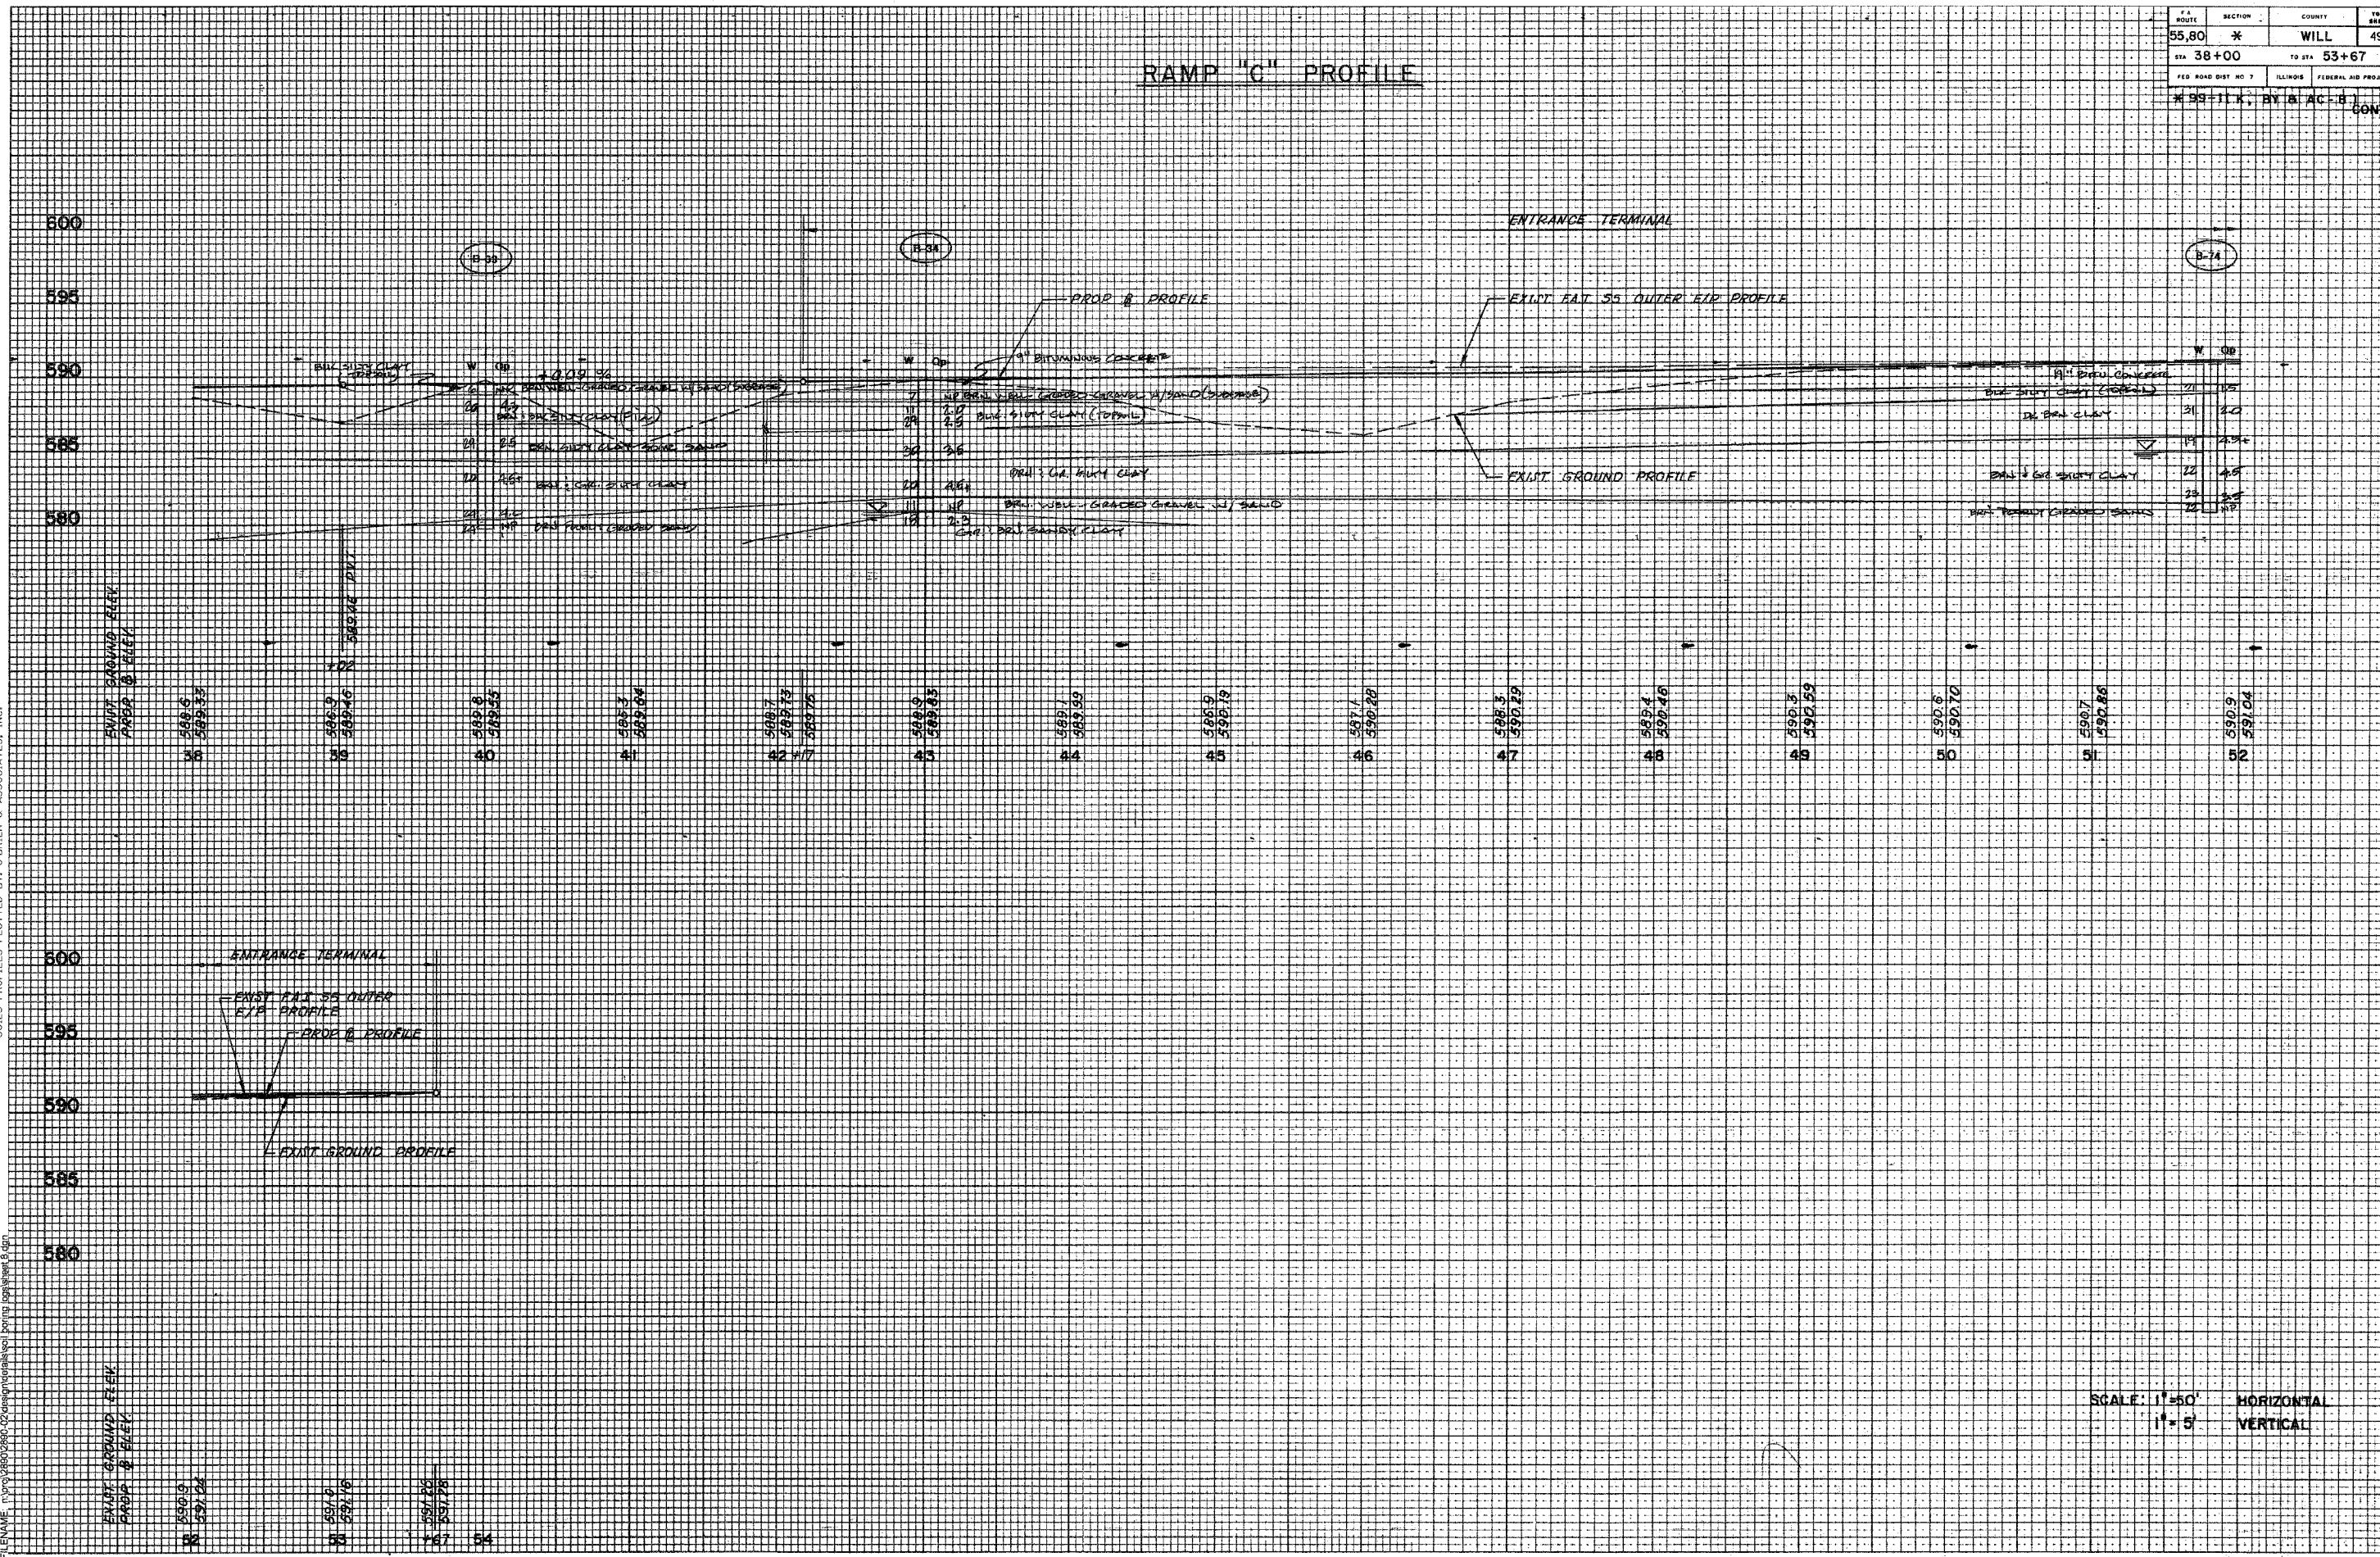

SOILS PROFILES PLOTTED BY: O'BRIEN & ASSOCIATES, INC.

DATE: 01/10/05
 FILE NAME: I:\projects\9800\9800-02\design\profiles\soils\soils\8.dgn

SCALE: 1"=50' HORIZONTAL
 1"=5' VERTICAL