


F.S. ROUTE	SECTION	COUNTY	TOTAL SHEETS	SHEET NO.
55,80	*	WILL	497	329
STA 0+00	TO STA 17+50		RAMP "D"	
FED ROAD DIST NO 7	ILLINOIS	FEDERAL AID PROJECT		
36 99-1K BY BAC-80				
CONTRACT NO. 80906				

### RAMP "D" PROFILE

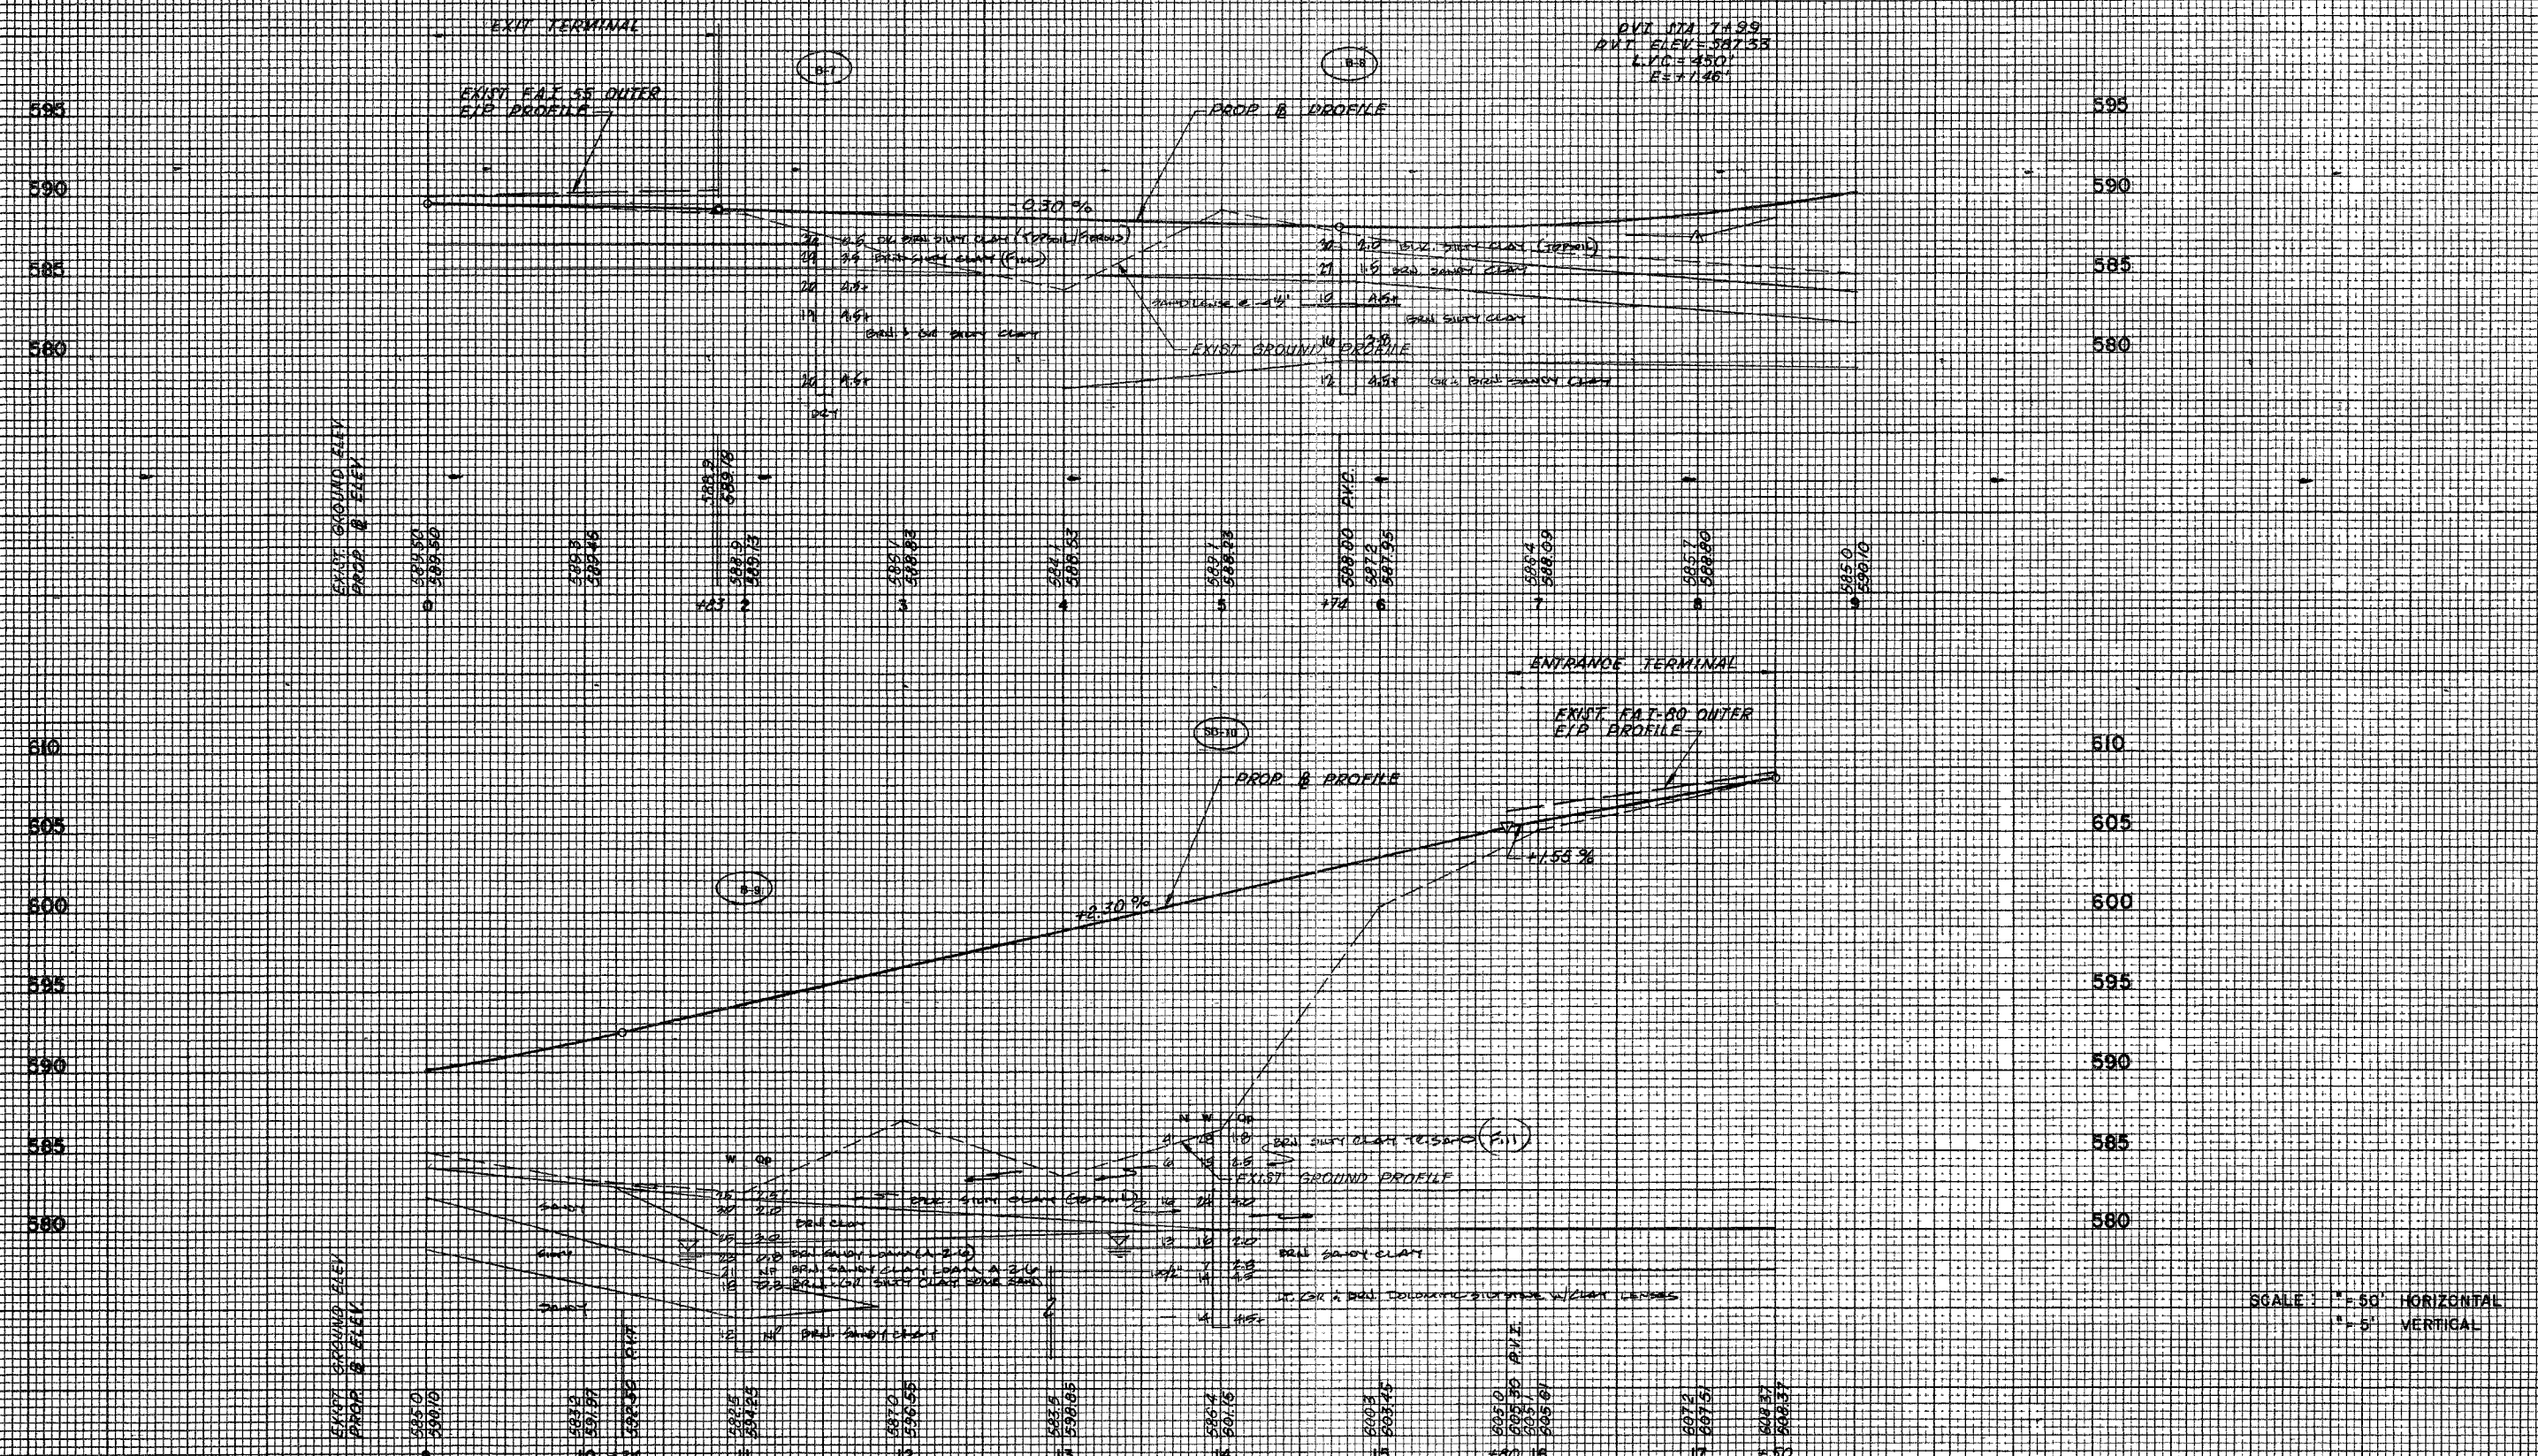

SCALE: 1" = 50' HORIZONTAL  
1" = 5' VERTICAL

DATE: 01/03/2005  
FILENAME: I:\proj\5850\2850\_02\enr\pl\sheet\329.dwg  
SOILS PROFILES PLOTTED BY: O'BRIEN & ASSOCIATES, INC.