


# RAMP "E" PROFILE

ROUTE	SECTION	COUNTY	TOTAL SHEETS	SHEET NO.
55.80 *	WILL	497	330	
STA 10+00		TO STA 38+00 RAMP		
FED. ROAD DIST. NO. 7 ILL. ROAD FEDERAL AID PROJECT				
* 99-11 K BY BAC-E CONTRACT NO. 90906				

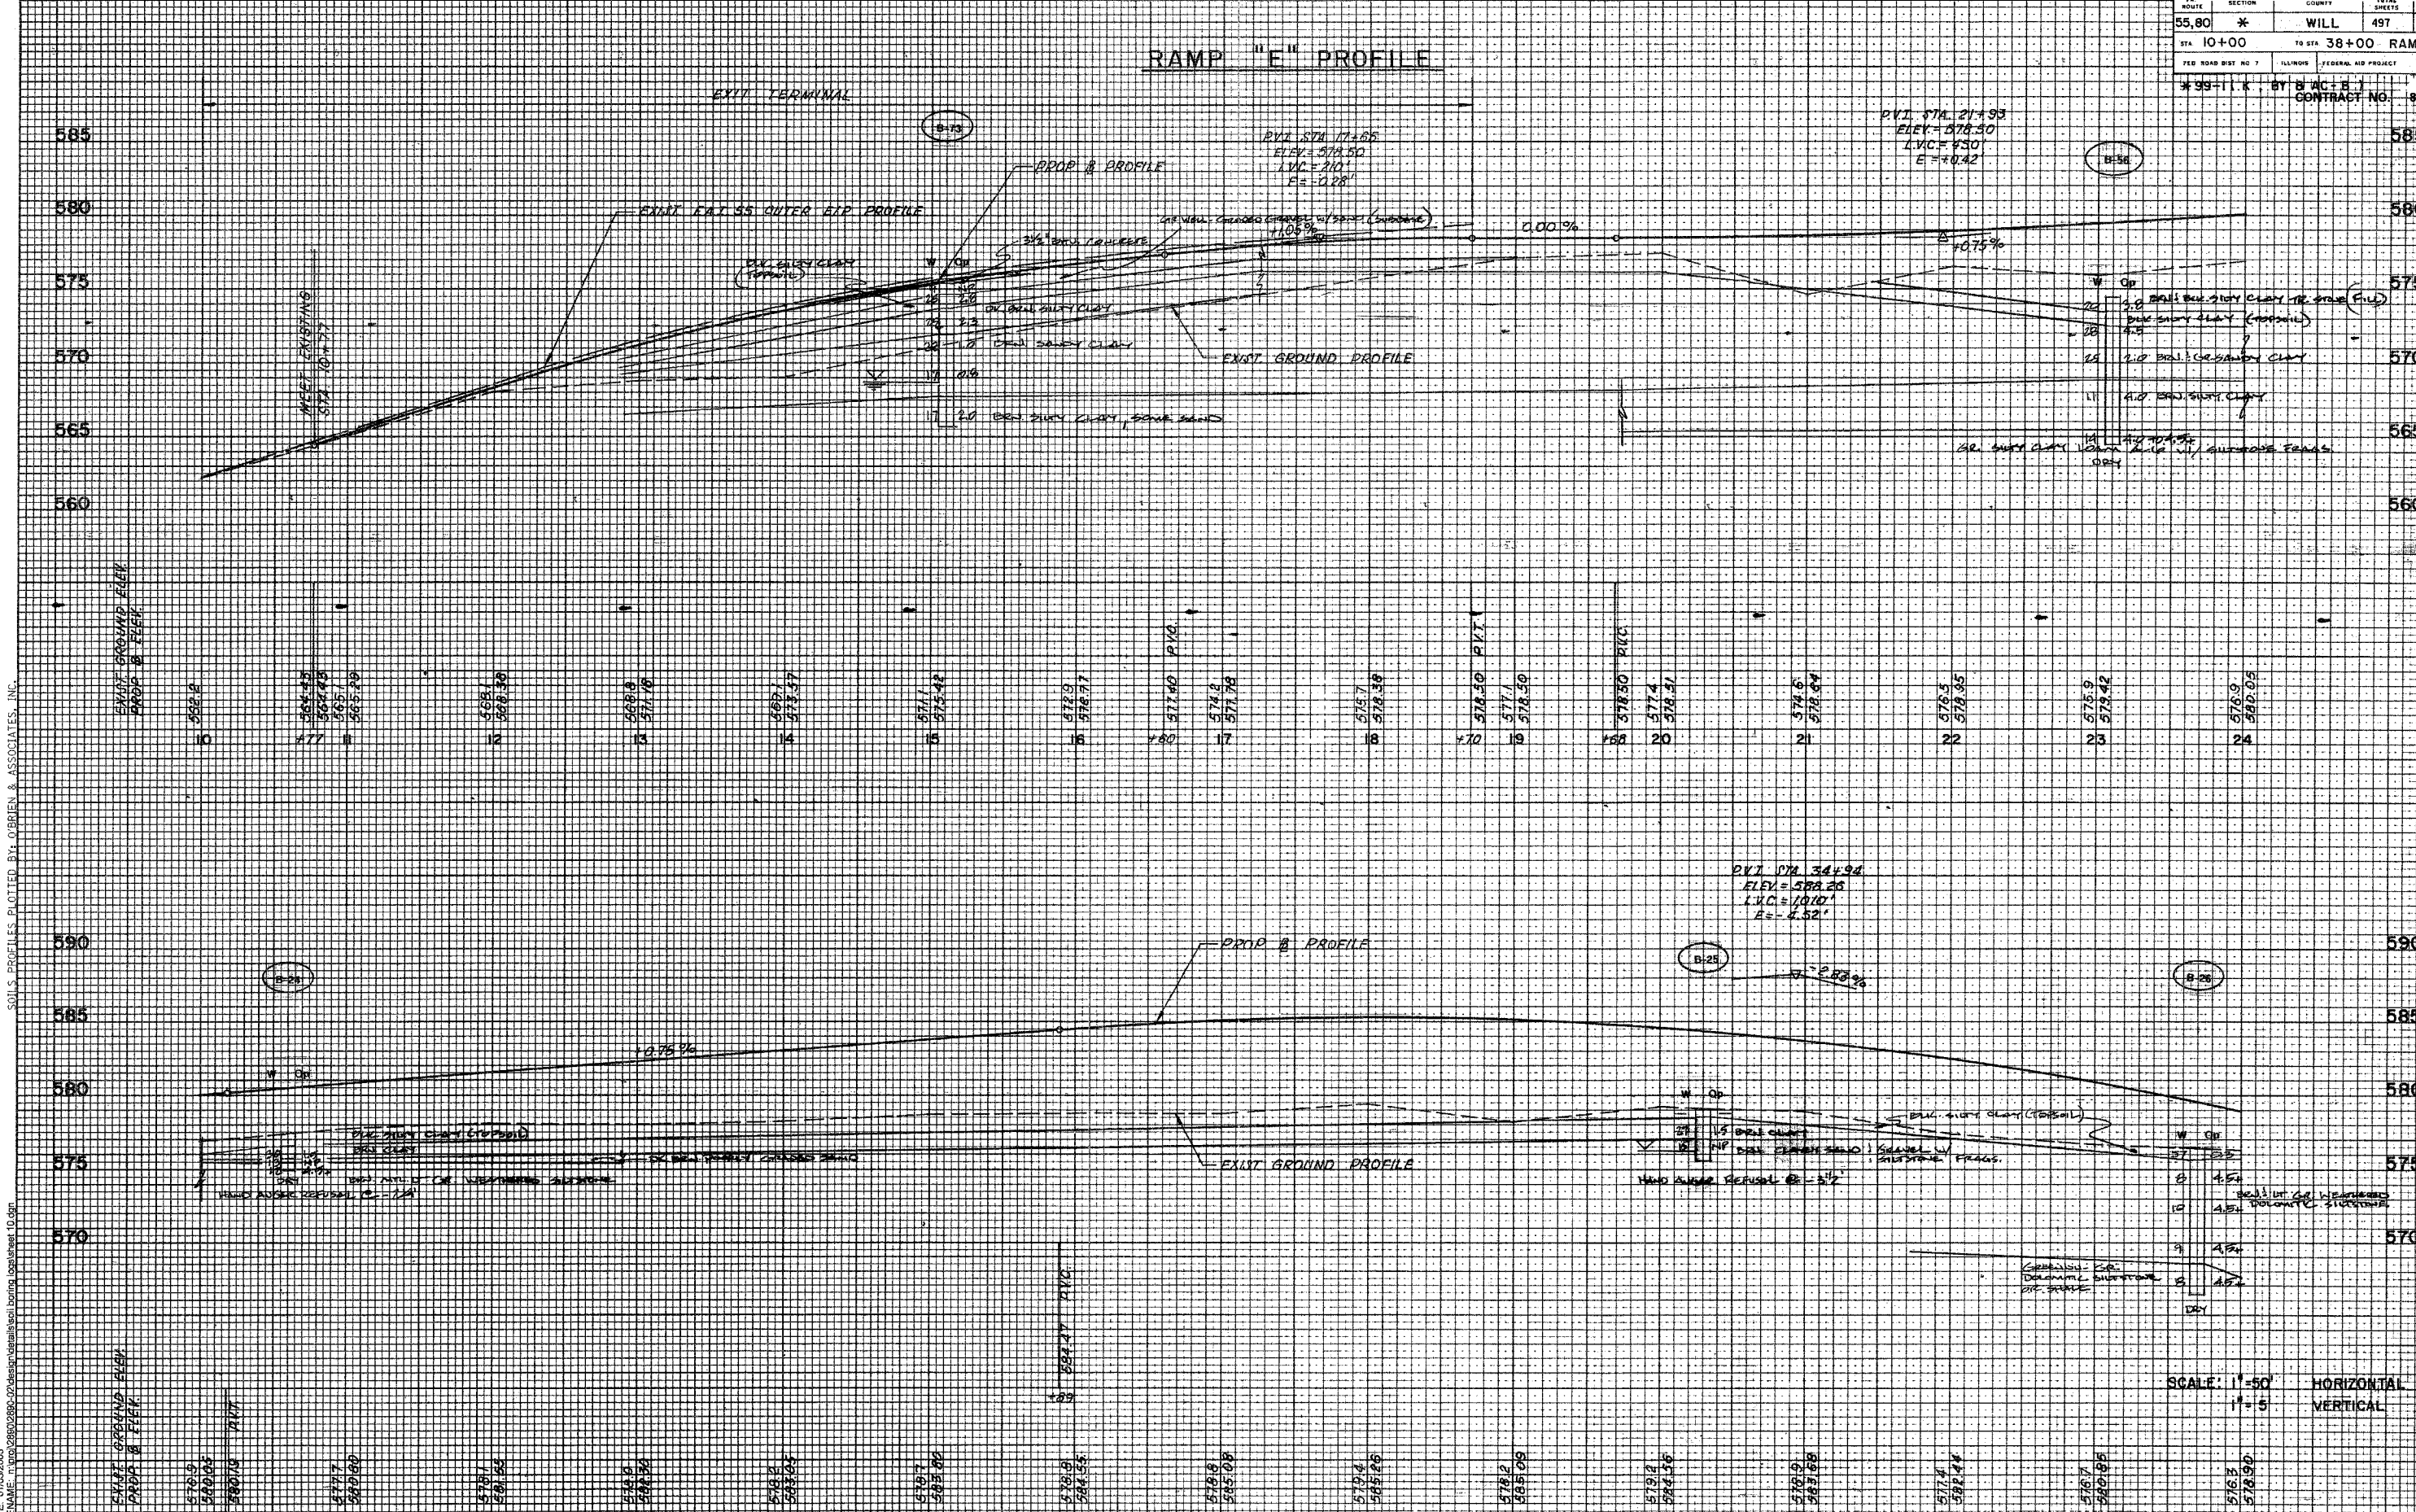

SCALE: 1" = 50' HORIZONTAL  
1" = 5' VERTICAL