


ROUTE	SECTION	COUNTY	TOTAL SHEETS	SHEET NO
55.80	*	WILL	497	332
STA 0+00	10 STA	17+46.67	RAMP "F"	
FED ROAD DIST NO 7	ILLINOIS	FEDERAL AID PROJECT		
* 55-11K BY 5-AC-61				
CONTRACT NO. 80906				

RAMP "F" PROFILE

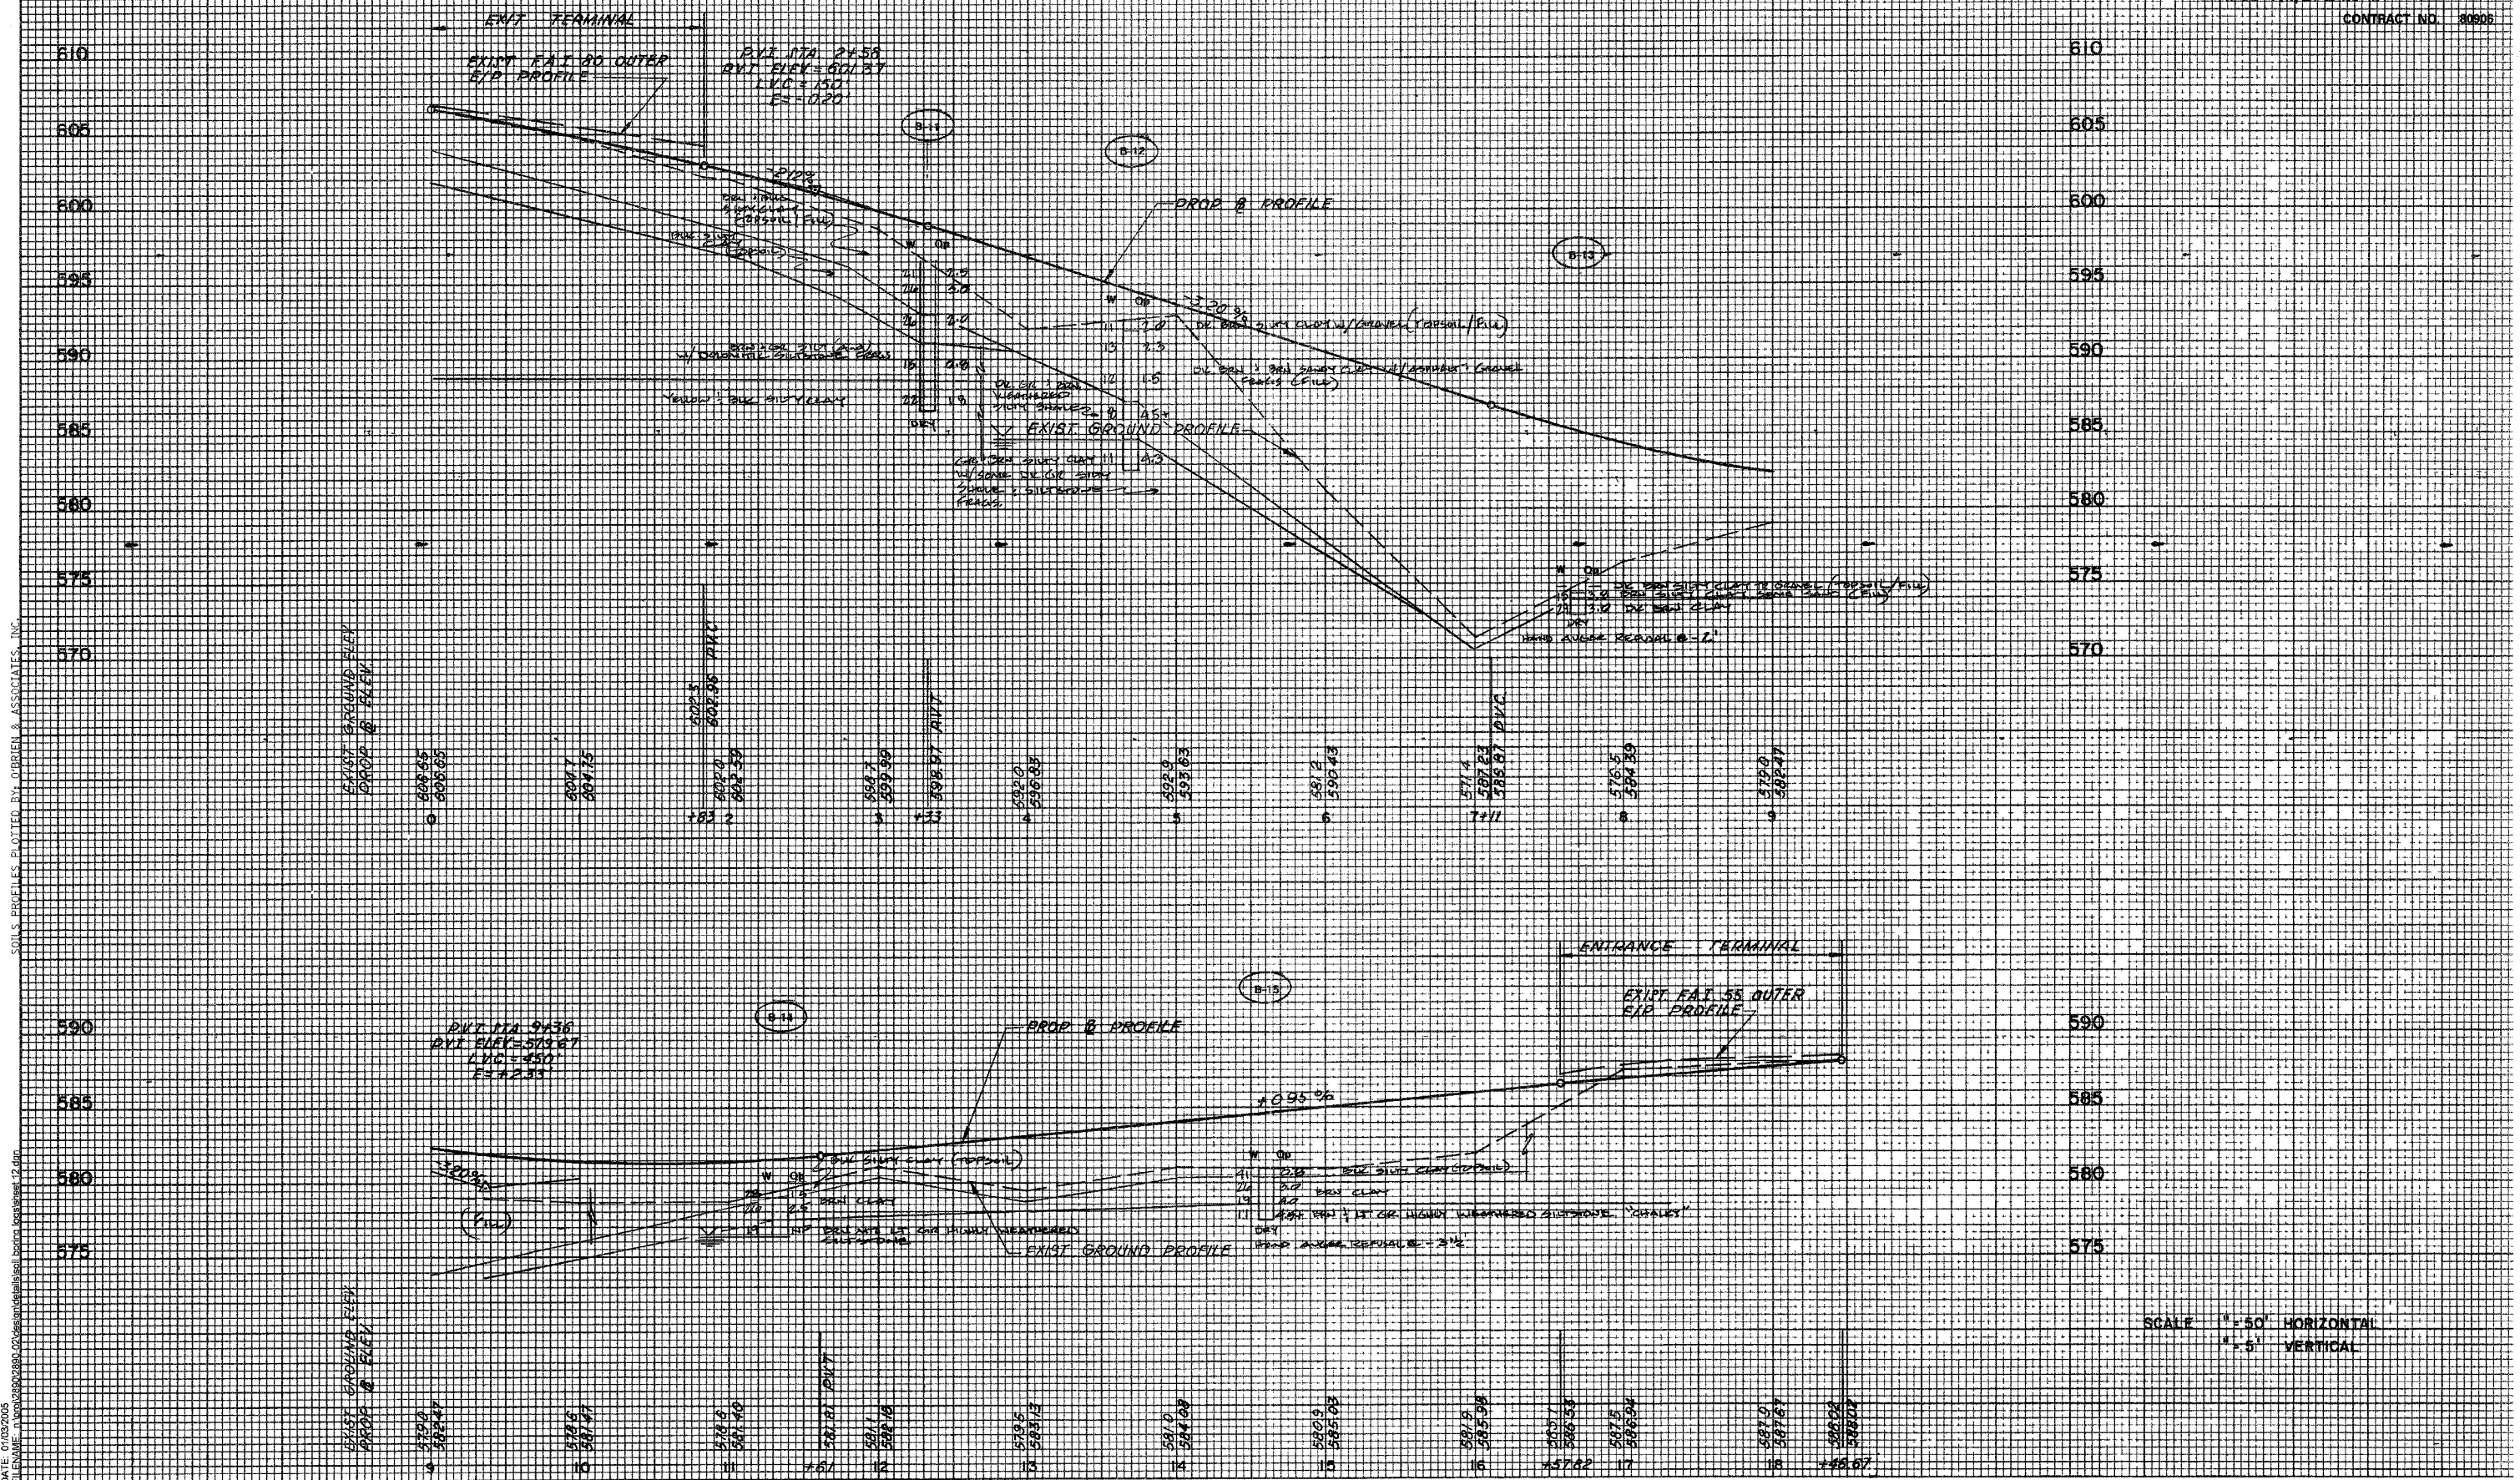

DATE: 01/02/2005
 FILENAME: n:\proj\28802880\2880\2880.dwg
 SOILS PROFILES PLOTTED BY: O'BRIEN & ASSOCIATES, INC.