
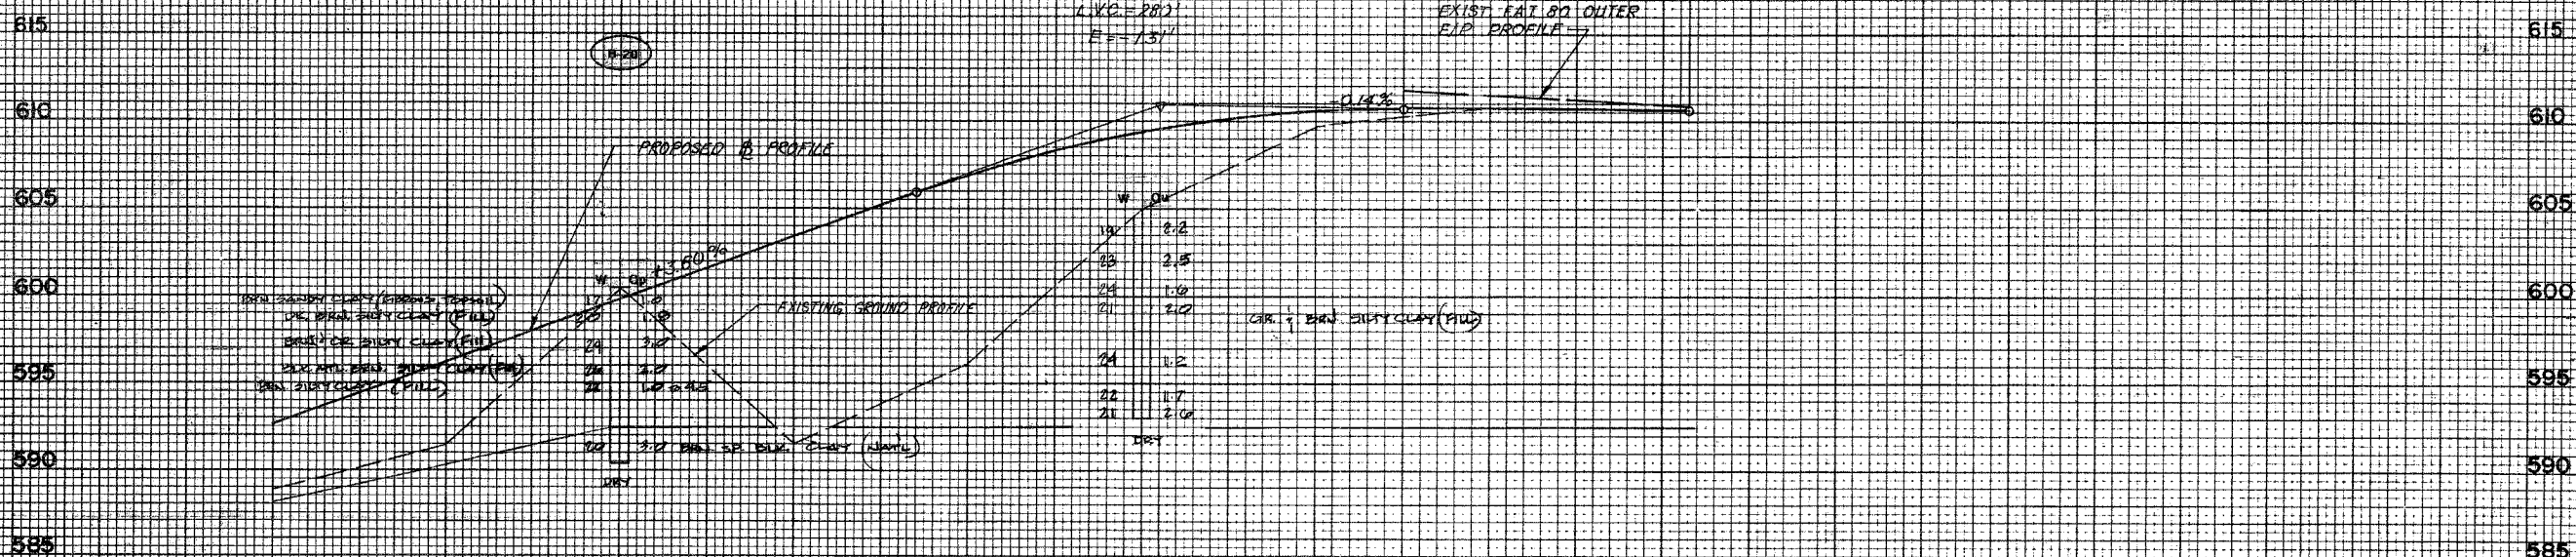


RAMP "H" PROFILE

ROUTE	SECTION	COUNTY	TOTAL SHEETS	SHEET NO.
55,80	*	WILL	497	335
STA 0+00	TO STA 17+15 RAMP "H"			
FED ROAD DIST NO 7	ILLINOIS FEDERAL AID PROJECT			
DESIGNED BY B.A.C.E.I.				
CONTRACT NO. 80906				

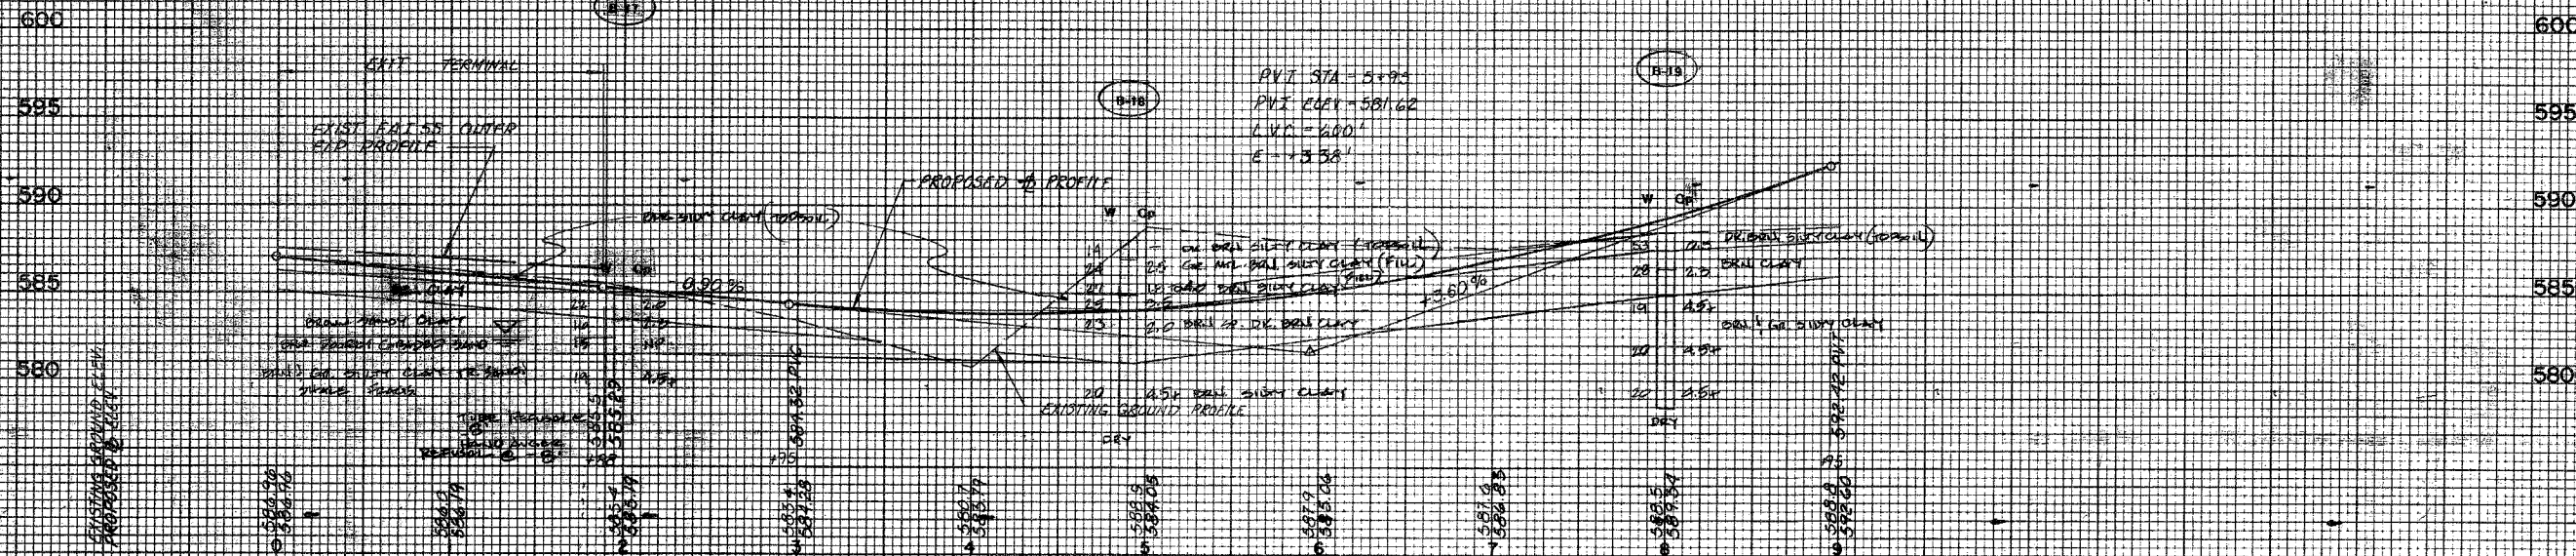

SCALE: 1" = 50' HORIZONTAL
1" = 5' VERTICAL

DATE: 01/03/2005
FILENAME: J:\001\2880\2880\02\6655\mdata\ssal_boring_top\sheet_15.dgn
SOILS PROFILES PLOTTED BY: O'BRIEN & ASSOCIATES, INC.