
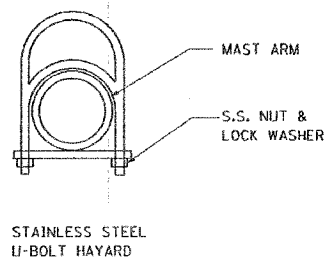
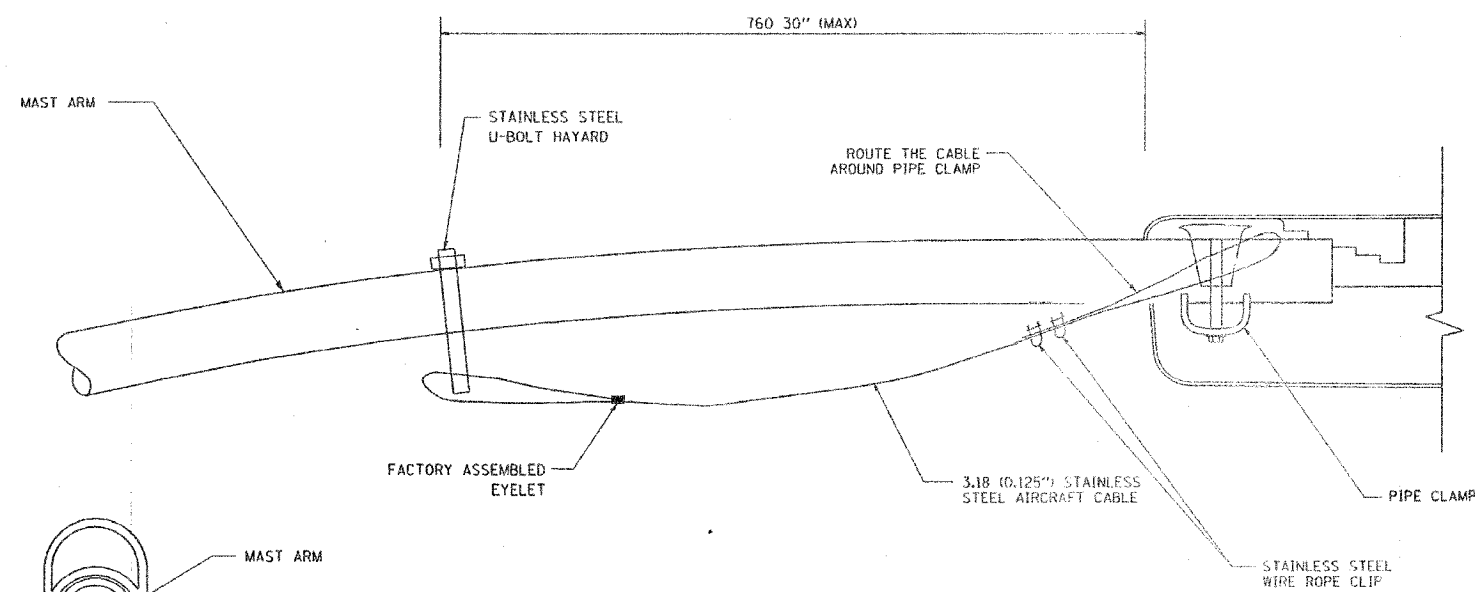
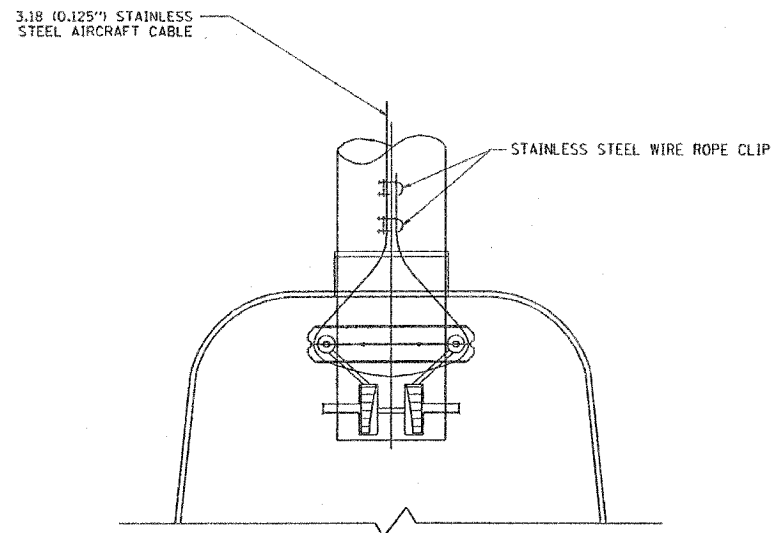


F.A. SHEETS NO.	SECTION	COUNTY	TOTAL SHEETS	SHEET NO.
80-59	99-1K, BY&AC-B	WILL	497	349
STA.	TO STA.			
FED. ROAD DIST. NO.	ILLINOIS	FED. AID PROJECT		

#80906

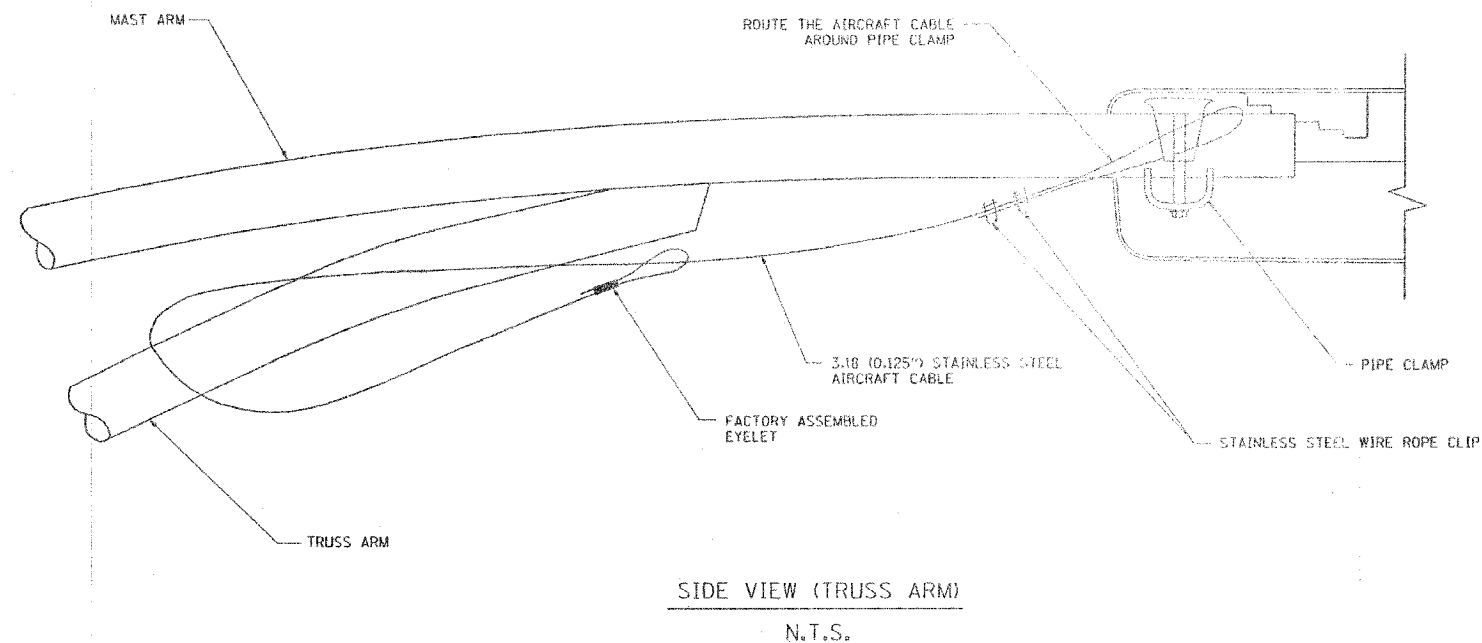

- NOTES:
1. ALL DIMENSIONS ARE IN MILLIMETERS (INCHES) UNLESS OTHERWISE SHOWN
  2. CONTRACTOR SHALL ADJUST THE WIRE CLIP TO ELIMINATE ANY SLACK FROM THE WIRE ROPE.
  3. THE 3.18 (0.125") STAINLESS STEEL AIRCRAFT CABLE SHALL REMAIN VISIBLE FROM THE GROUND LEVEL
  4. THE BREAKING STRENGTH OF THE CABLE SHALL BE 1700 LBS. MIN

REVISIONS		ILLINOIS DEPARTMENT OF TRANSPORTATION
NAME	DATE	
		<b>LUMINAIRE SAFETY CABLE ASSEMBLY</b>  SCALE: NONE DATE 05/19/2003 DRAWN BY CHECKED BY REVISION DATE: