



F A I	SECTION	COUNTY	TOTAL SHEETS	SHEET NO
80-55	99-1(K, BY&AC-B)	WILL	497	359
STA	TO STA			
FED ROAD DIST NO 1	ILLINOIS	FED AID PROJECT		


#80906

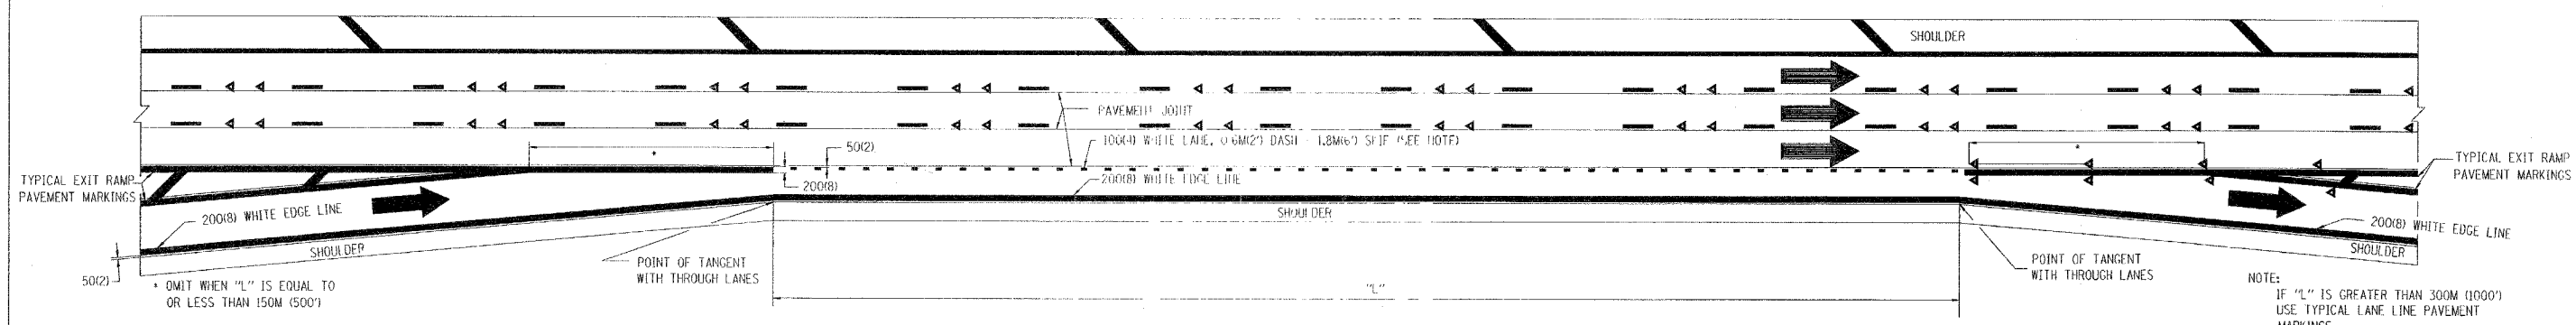

TYPICAL ENTRANCE/EXIT RAMP COMBINATION PAVEMENT MARKINGS

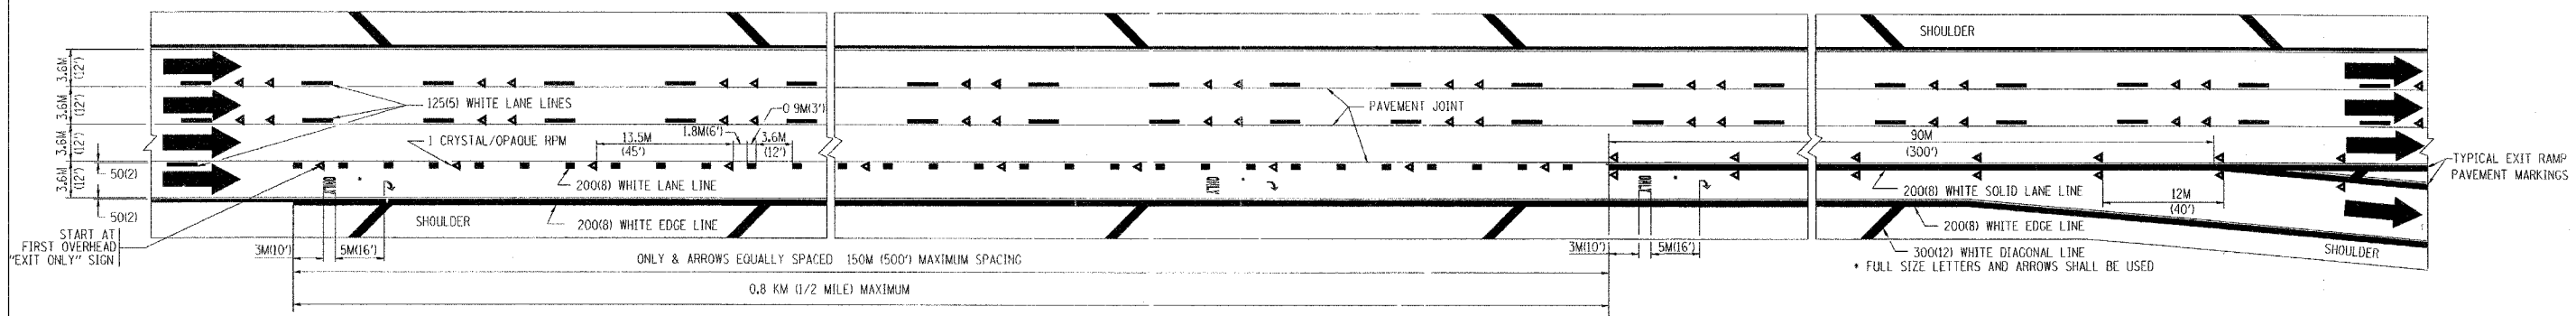

TYPICAL EXIT ONLY LANE PAVEMENT MARKINGS

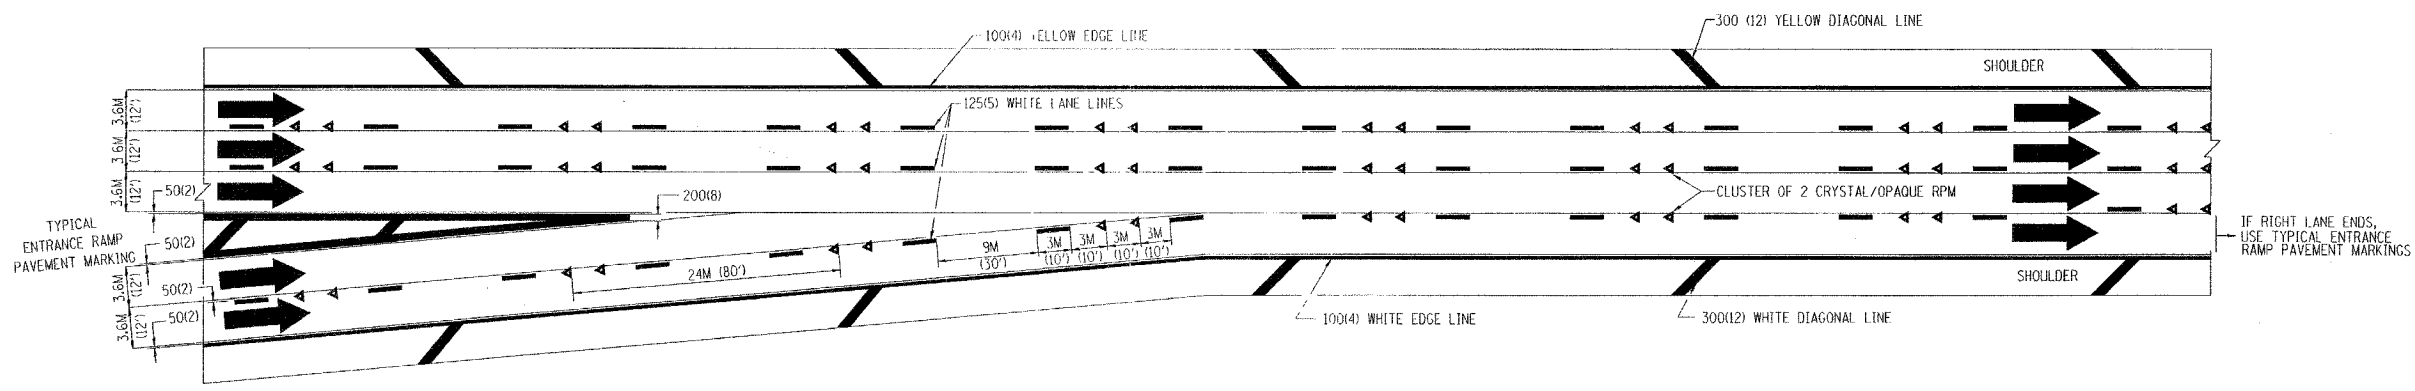

TYPICAL TWO LANE ENTRANCE RAMP PAVEMENT MARKINGS

REVISIONS	
NAME	DATE
DWS	1/90
DWS	5/91

ILLINOIS DEPARTMENT OF TRANSPORTATION
**MULTI-LANE FREEWAY
 PAVEMENT MARKING
 DETAILS**
 SCALE: NONE
 DATE: 10/18/2002
 DRAWN BY C.A.D.D.
 CHECKED BY
 TC12 SHEET 2 OF 2

DATE-TIME
 DGN-SPEC
 VNT/PD