
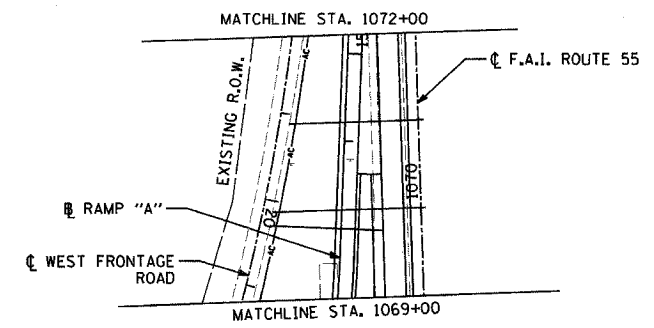


F.A.I. ROUTE	SECTION	COUNTY	TOTAL SHEETS	SHEET NO.
80-55	99-1(K,B,Y&AC-B)	WILL	497	363
STA.		TO STA.		
FED. ROAD DIST. NO. 1		ILLINOIS FED. AID PROJECT		
CONTRACT NO. 80906				

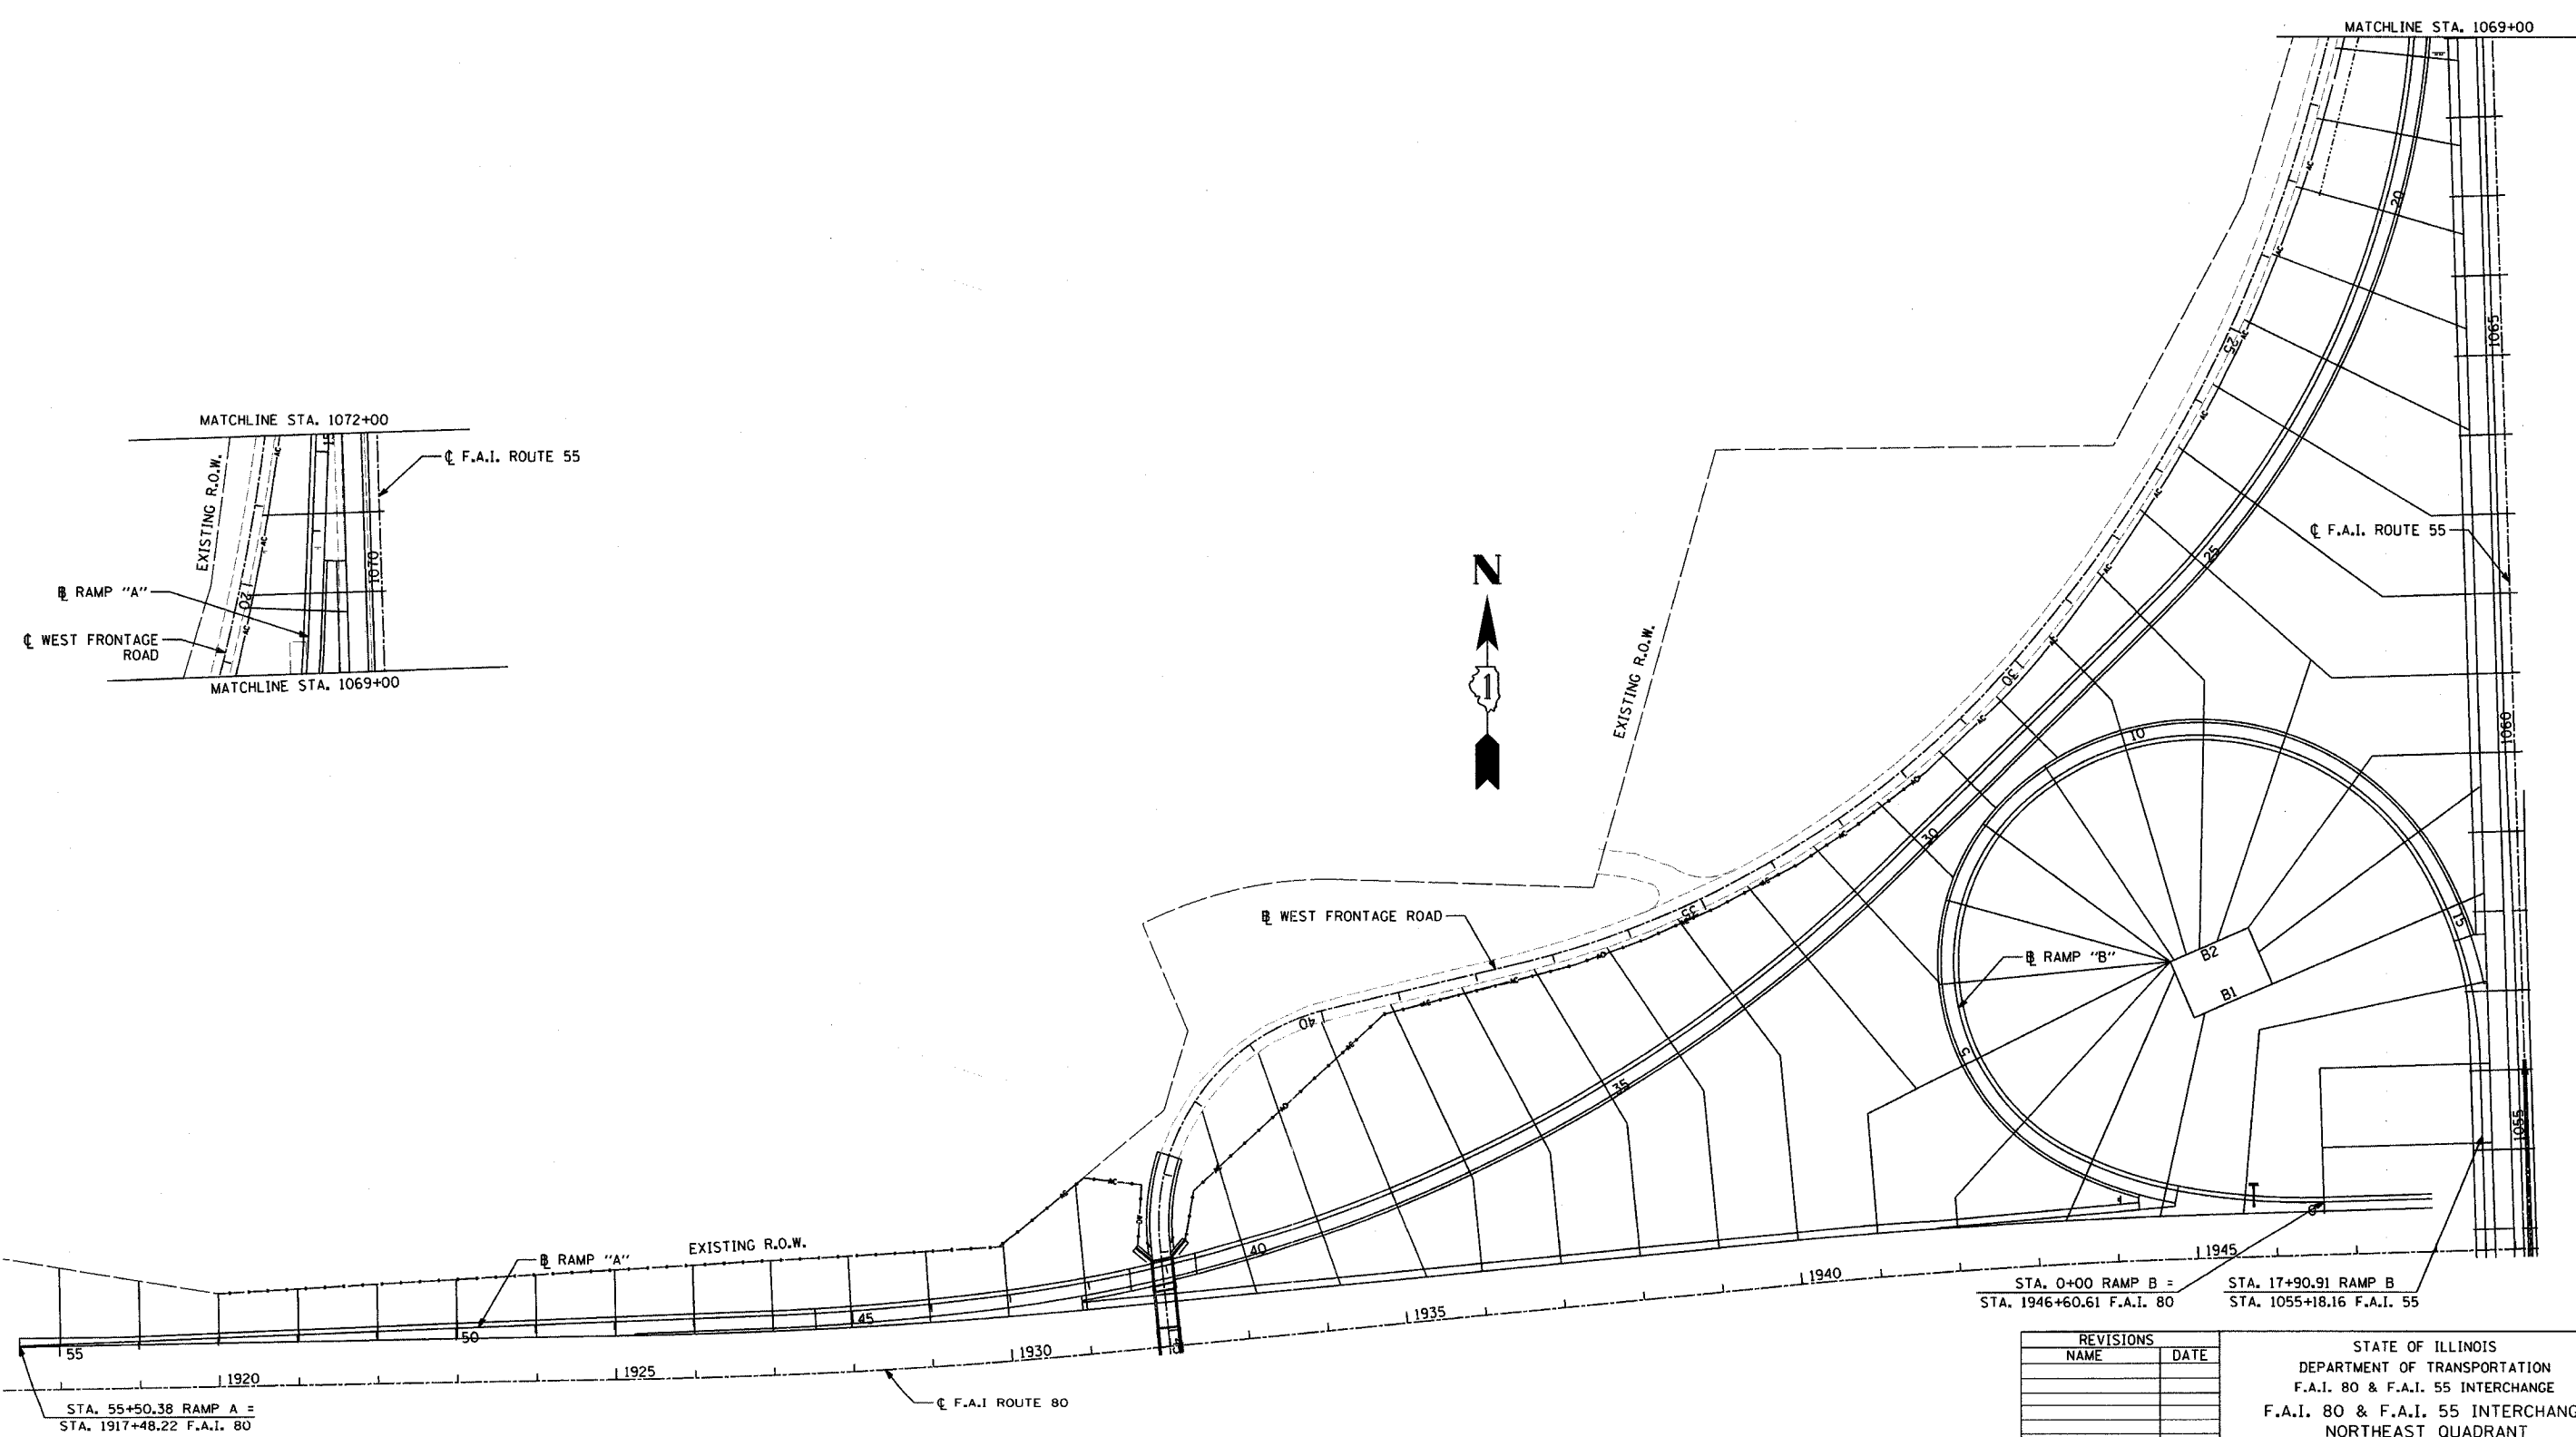

DATE: 1/2/05
 FILENAME: N:\PROJ\0800\0800_02\Design\X&Y\800_02_3SEC-01.dgn

STA. 0+00 RAMP B = STA. 1946+60.61 F.A.I. 80
 STA. 17+90.91 RAMP B = STA. 1055+18.16 F.A.I. 55

REVISIONS	
NAME	DATE

STATE OF ILLINOIS
 DEPARTMENT OF TRANSPORTATION
 F.A.I. 80 & F.A.I. 55 INTERCHANGE
 F.A.I. 80 & F.A.I. 55 INTERCHANGE
 NORTHEAST QUADRANT
 CROSS-SECTION REFERENCE PLAN
 SCALE: 1" = 100'
 DATE: JANUARY, 2005
 DRAWN BY: KDM
 CHECKED BY: RAY