


F.A.I. ROUTE	SECTION	COUNTY	TOTAL SHEETS	SHEET NO.
80-55	99-1(K, BY&AC-B)	WILL	497	364
STA.		TO STA.		
FED. ROAD DIST. NO. 1		ILLINOIS FED. AID PROJECT		
CONTRACT NO. 80906				

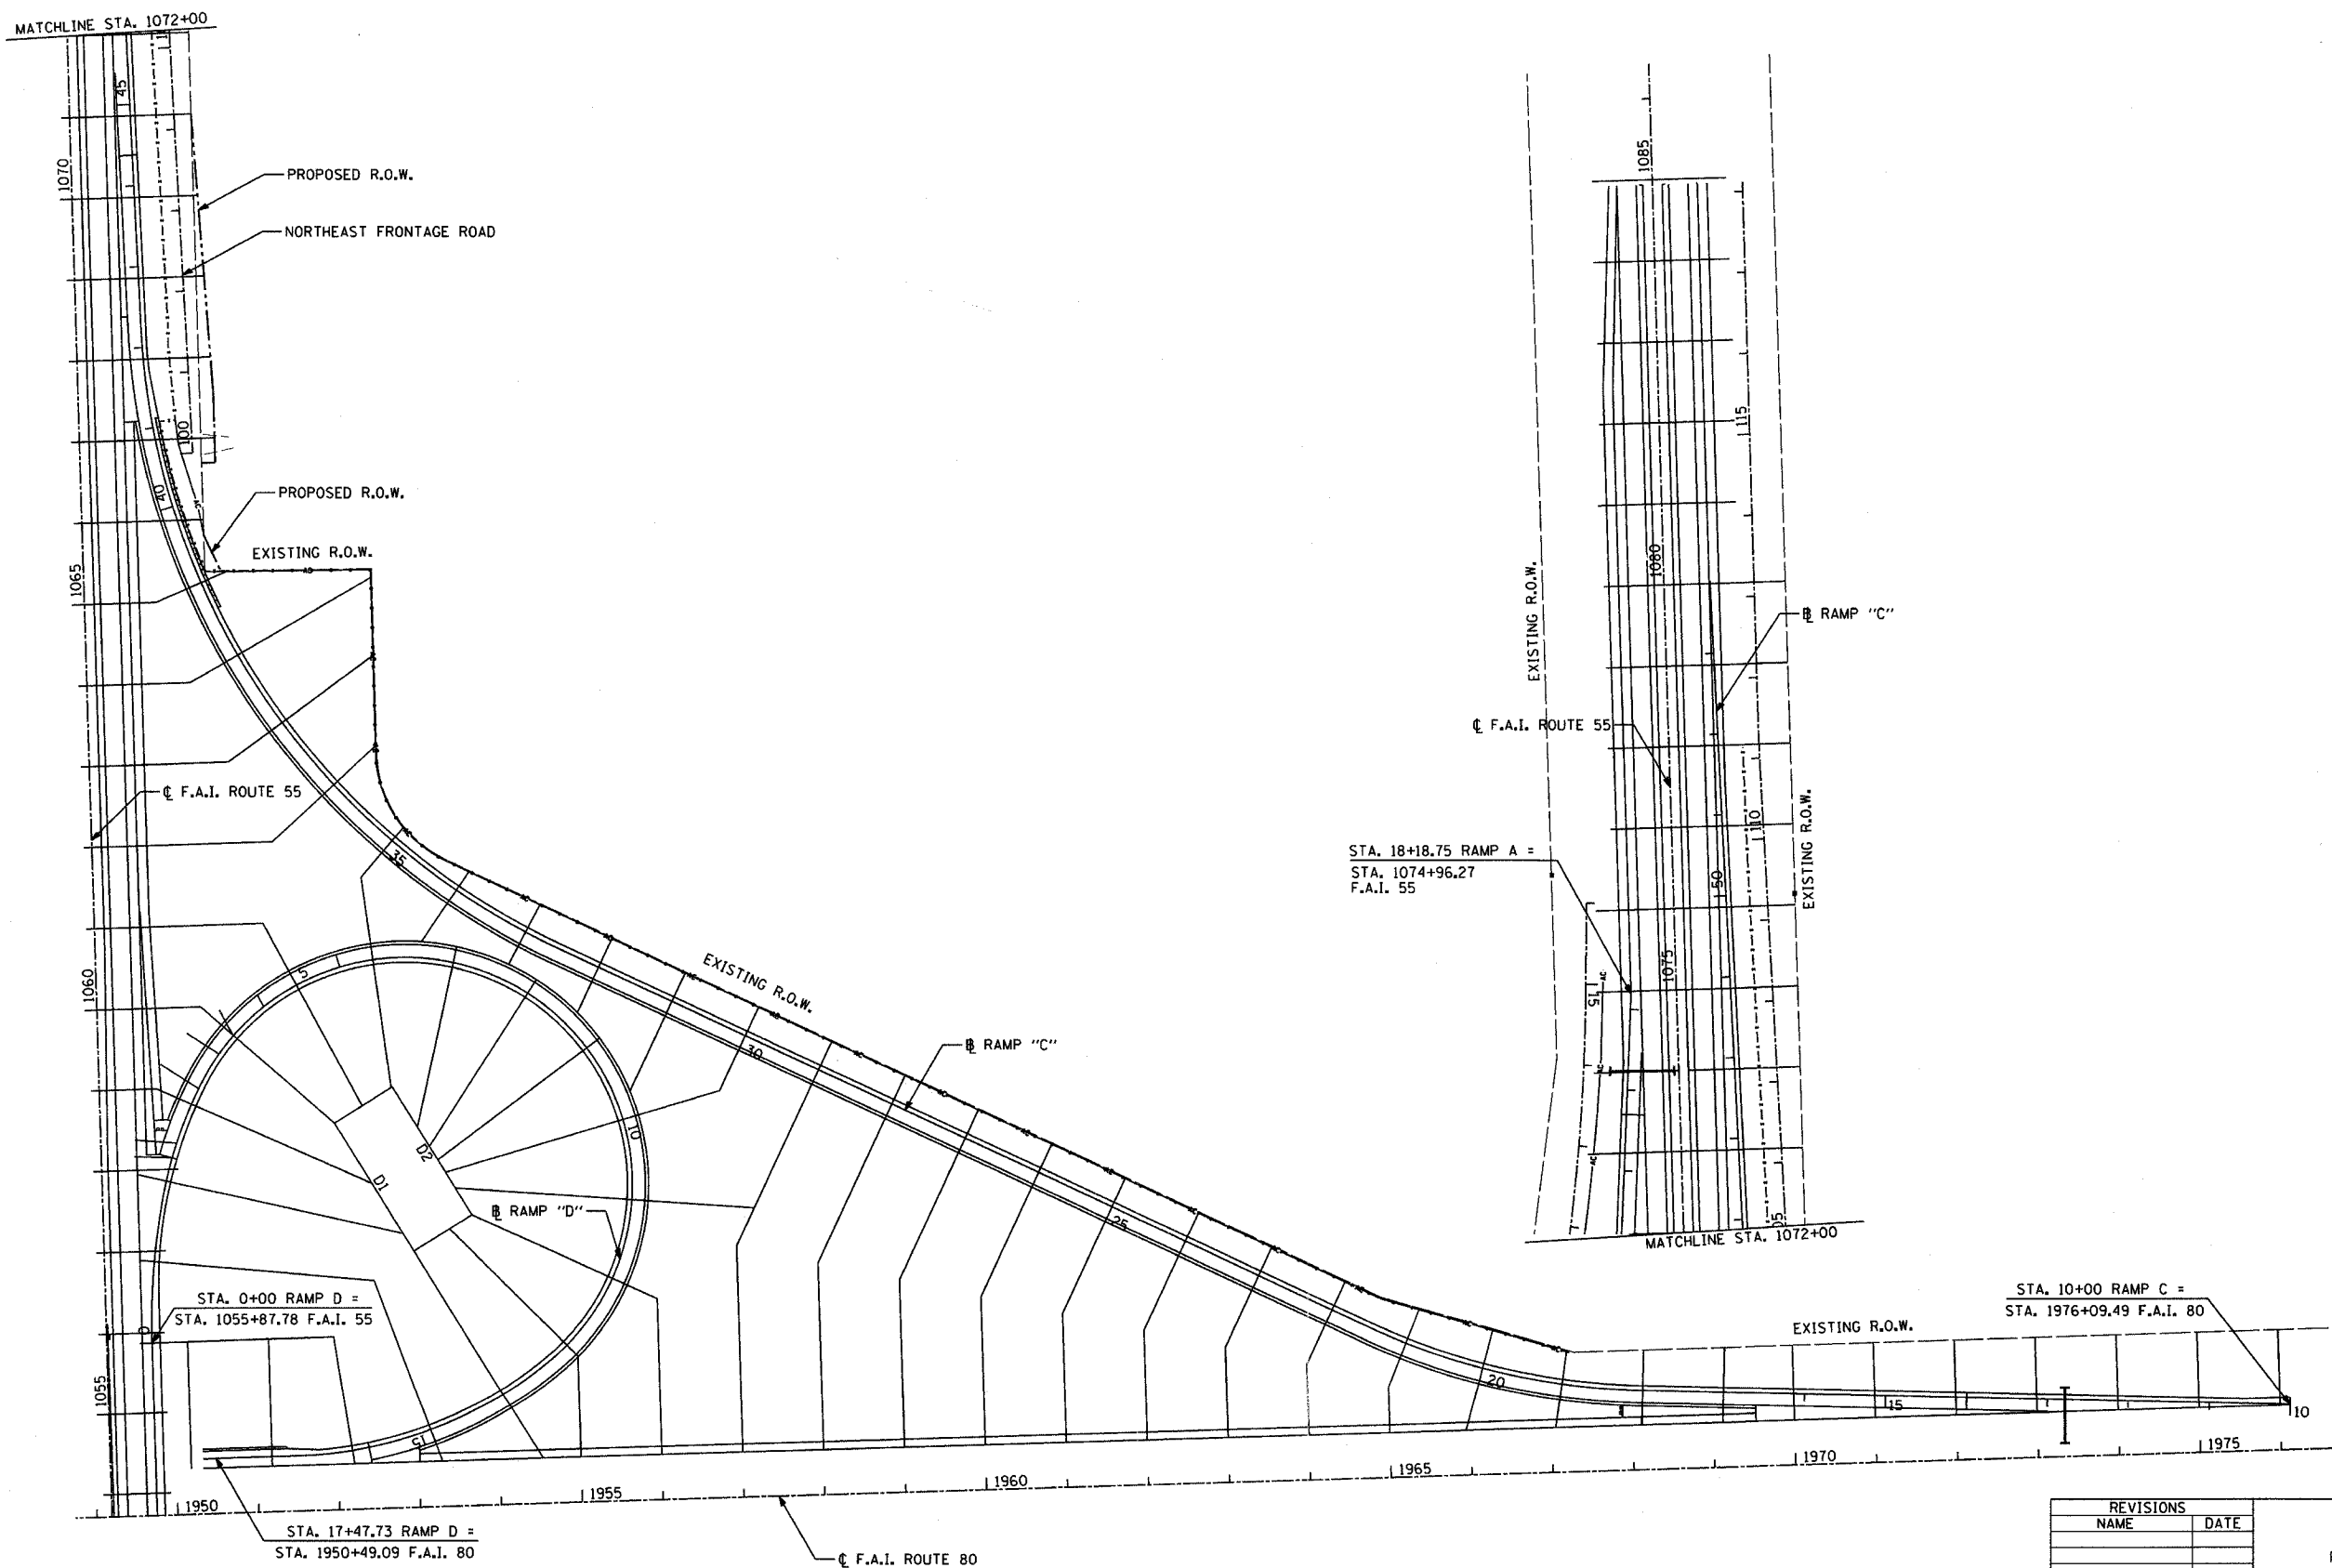

DATE: 1/2/2005
FILENAME: I:\101025012890-CZ\design\101025012890-CZ-main-CZ.dgn

REVISIONS	
NAME	DATE

STATE OF ILLINOIS
DEPARTMENT OF TRANSPORTATION
F.A.I. 80 & F.A.I. 55 INTERCHANGE
F.A.I. 80 & F.A.I. 55 INTERCHANGE
NORTHWEST QUADRANT
CROSS-SECTION REFERENCE PLAN

SCALE: 1" = 100'
DATE: JANUARY, 2005

DRAWN BY: KDM
CHECKED BY: RAY