


F.A.I. ROUTE	SECTION	COUNTY	TOTAL SHEETS	SHEET NO.
80-55	99-1K, BY&AC-B1	WILL	497	365
STA.		TO STA.		
FED. ROAD DIST. NO. 1		ILLINOIS	FED. AID PROJECT	
CONTRACT NO. 80906				

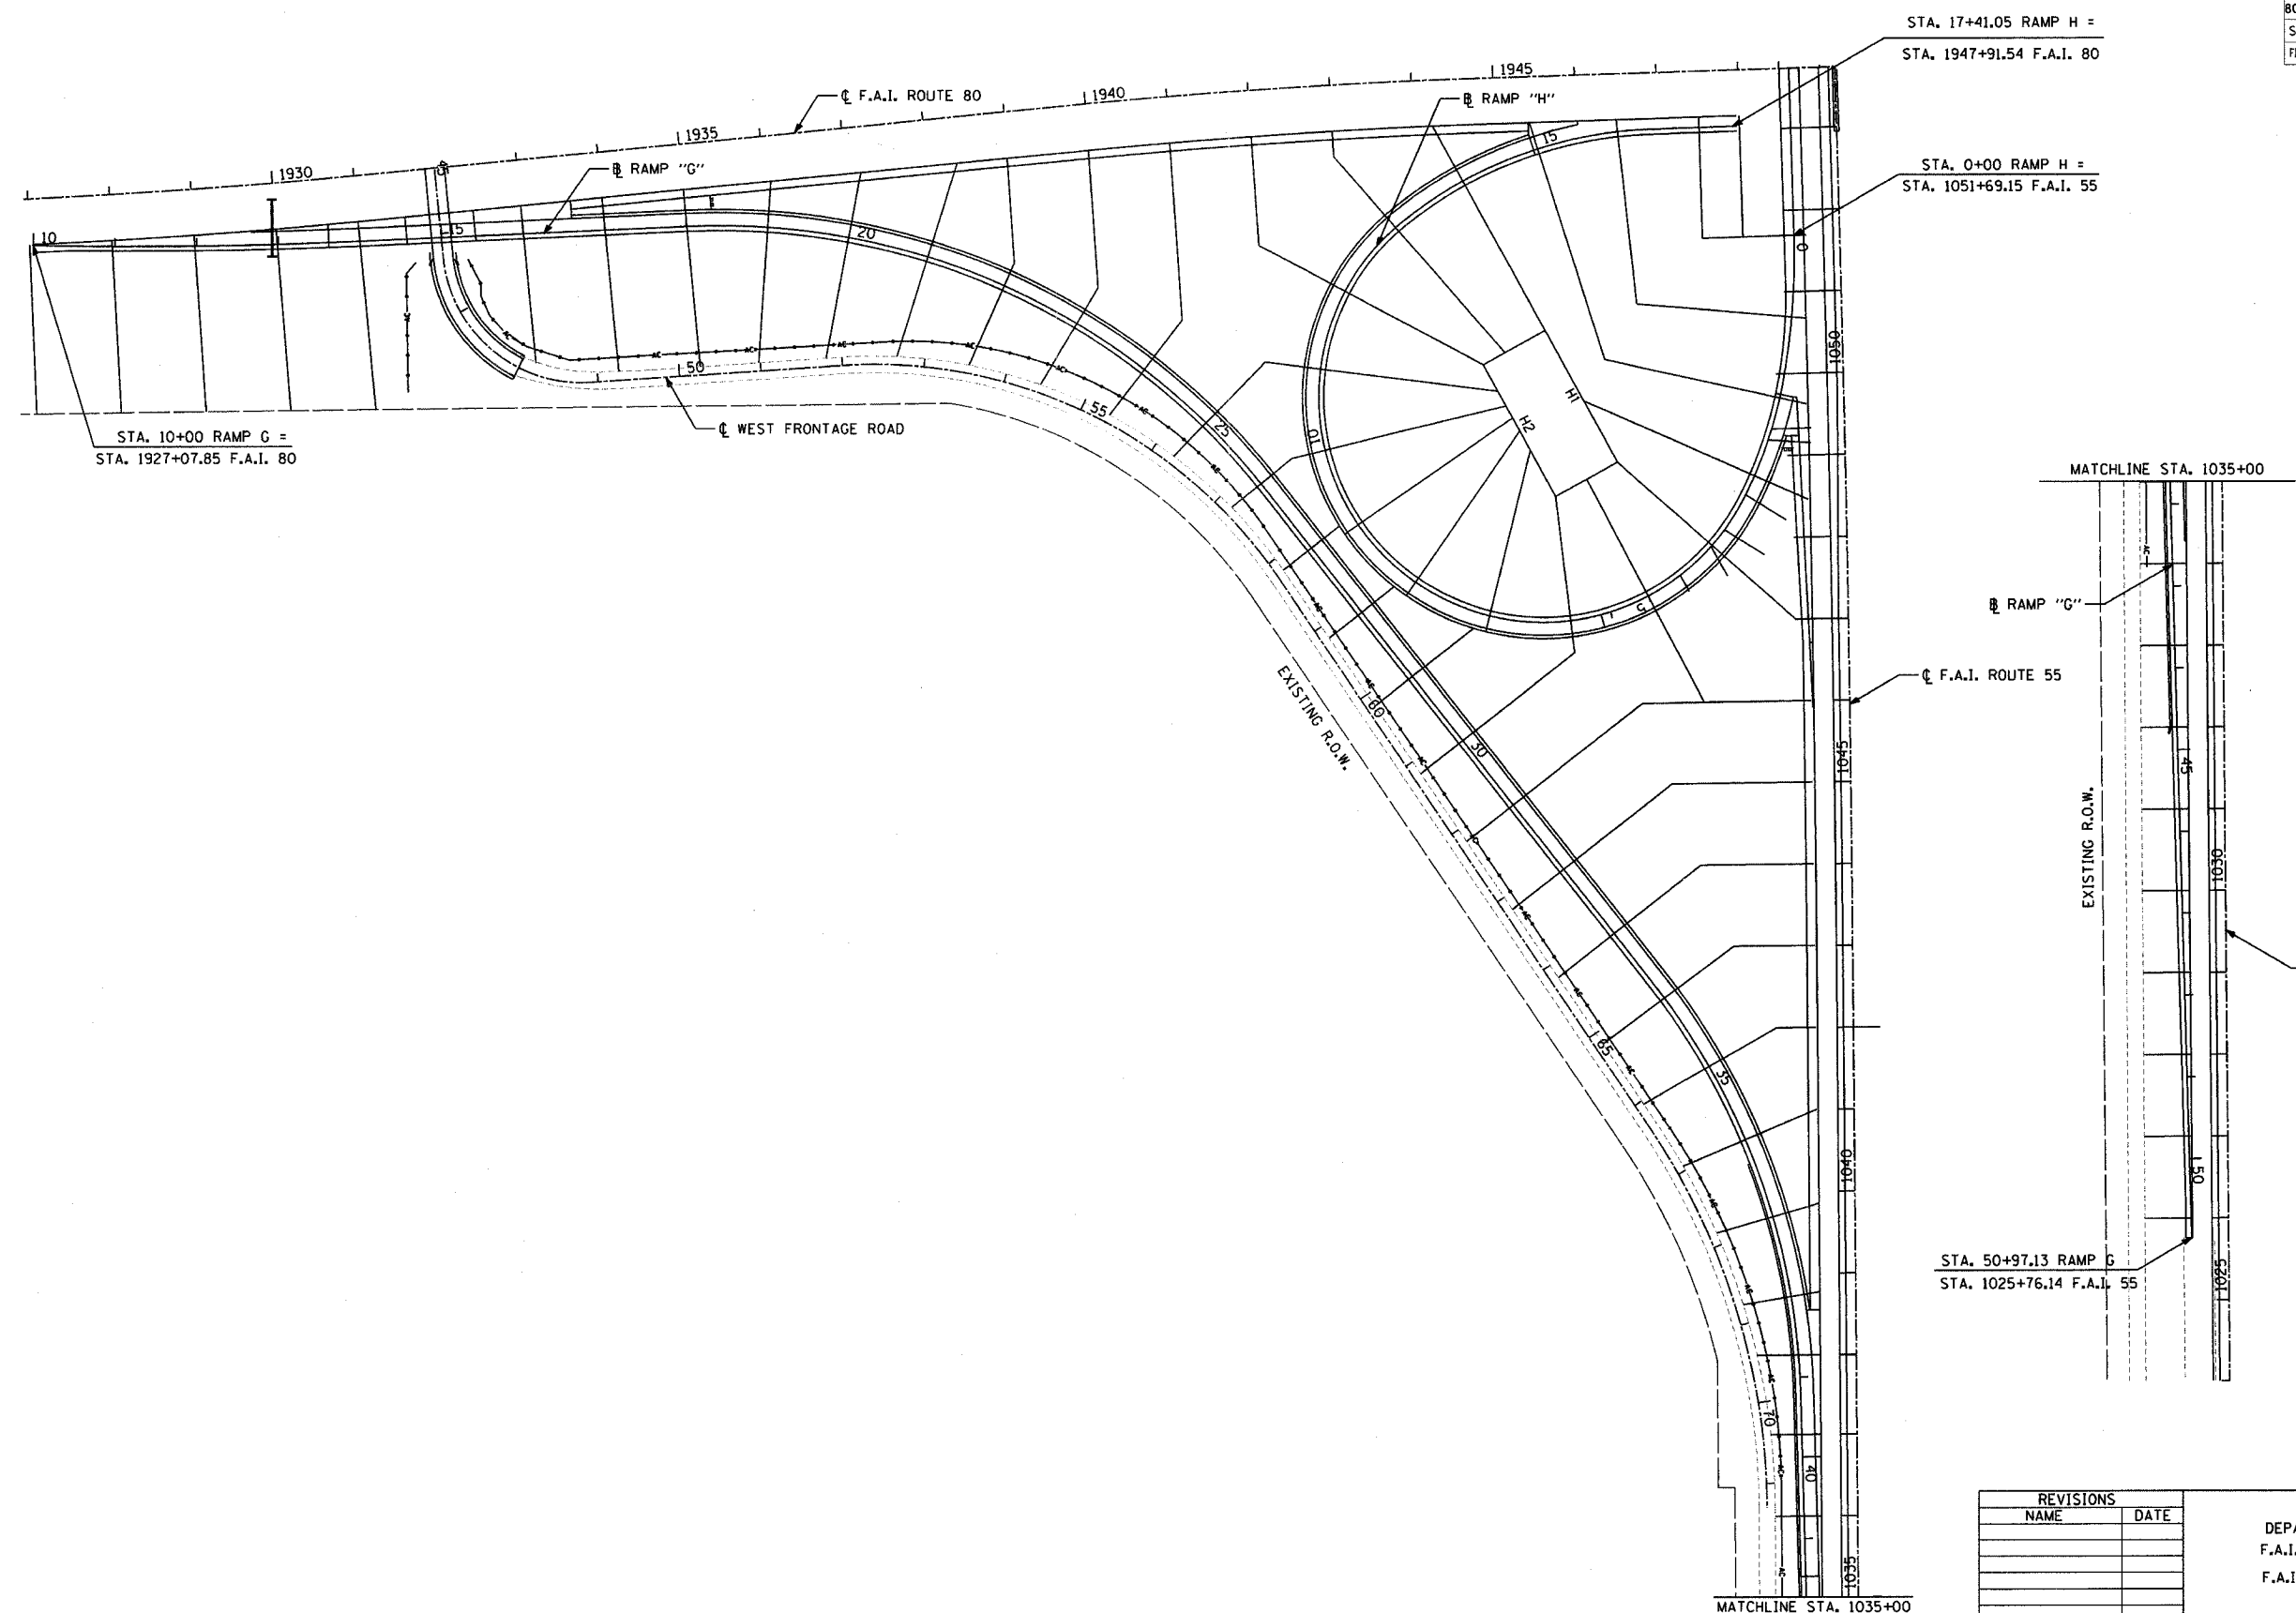

DATE: 1/3/2005
FILENAME: r:\proj\28929860-02\main\plan\80-55-02.dwg

REVISIONS	
NAME	DATE

STATE OF ILLINOIS
DEPARTMENT OF TRANSPORTATION
F.A.I. 80 & F.A.I. 55 INTERCHANGE
F.A.I. 80 & F.A.I. 55 INTERCHANGE
SOUTHWEST QUADRANT
CROSS-SECTION REFERENCE PLAN

SCALE: 1" = 100'
DATE: JANUARY, 2005

DRAWN BY: KDM
CHECKED BY: RAY