


| | | | | |
|------------------------|----------|--------------------|------------------|-----------|
| F.A.I. ROUTE | SECTION | COUNTY | TOTAL SHEETS | SHEET NO. |
| 80-55-99-1(K, BY&AC-B) | WILL | | 497 | 366 |
| STA. | TO STA. | | FED. AID PROJECT | |
| FED. ROAD DIST. NO. 1 | ILLINOIS | CONTRACT NO. 80906 | | |

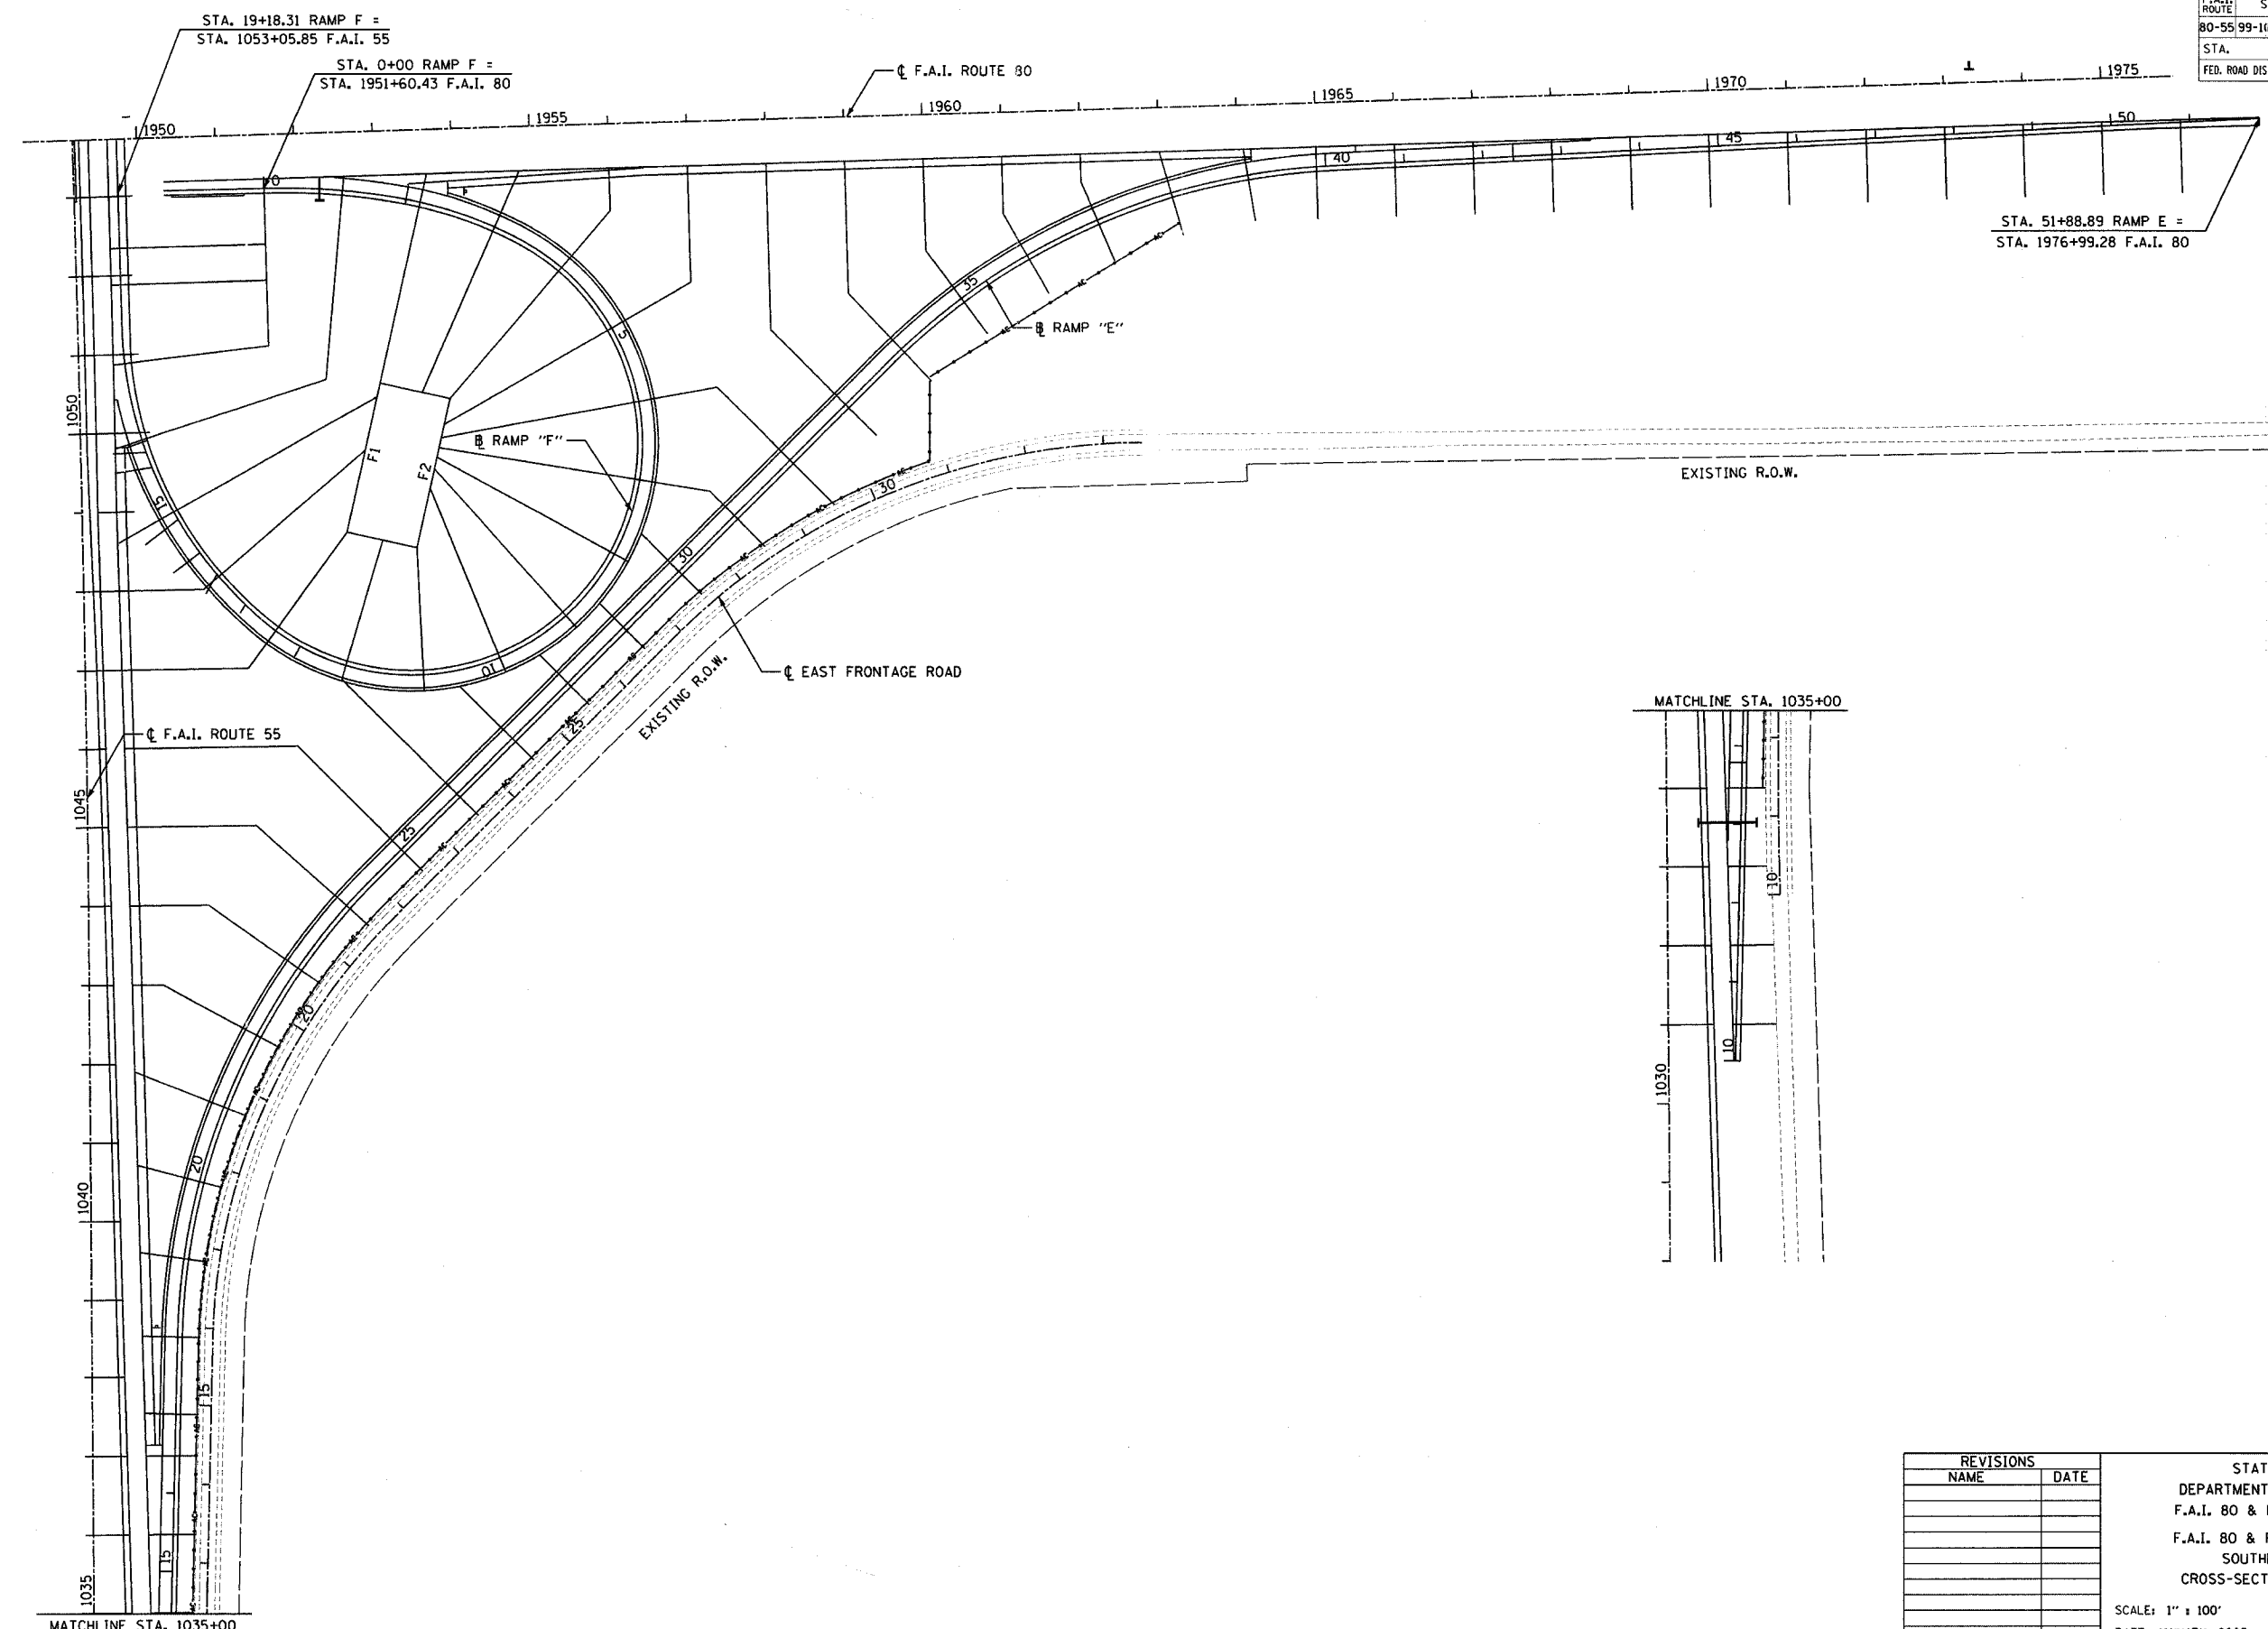

DATE: 1/27/05
FILENAME: P:\proj\26902890-02\design\plan\2690_02_ssc.dwg

| REVISIONS | |
|-----------|------|
| NAME | DATE |
| | |
| | |
| | |
| | |
| | |
| | |
| | |
| | |
| | |
| | |

STATE OF ILLINOIS
DEPARTMENT OF TRANSPORTATION
F.A.I. 80 & F.A.I. 55 INTERCHANGE
F.A.I. 80 & F.A.I. 55 INTERCHANGE
SOUTHEAST QUADRANT
CROSS-SECTION REFERENCE PLAN

SCALE: 1" = 100'
DATE: JANUARY, 2005

DRAWN BY: KDM
CHECKED BY: RAY