


FINAL SURVEY
 PLOTTED
 TEMPLATE
 AREAS CHECKED
 DATE: 4/27/2025

ORIGINAL SURVEY
 PLOTTED
 TEMPLATE
 AREAS CHECKED

DATE: 4/27/2025

FILENAME: n:\proj\2025\02\2504\gms\155\2025-1605-01.dgn

F.A. RTE.	SECTION	COUNTY	TOTAL SHEETS	SHEET NO.
90-55	99-106, BY&AC-BI	WILL	497	367
STA. 1026+12.85 TO STA. 1028+00				NB F.A.I. 55
FED. ROAD DIST. NO. ILLINOIS FED. AID PROJECT				
CONTRACT NO. 80906				

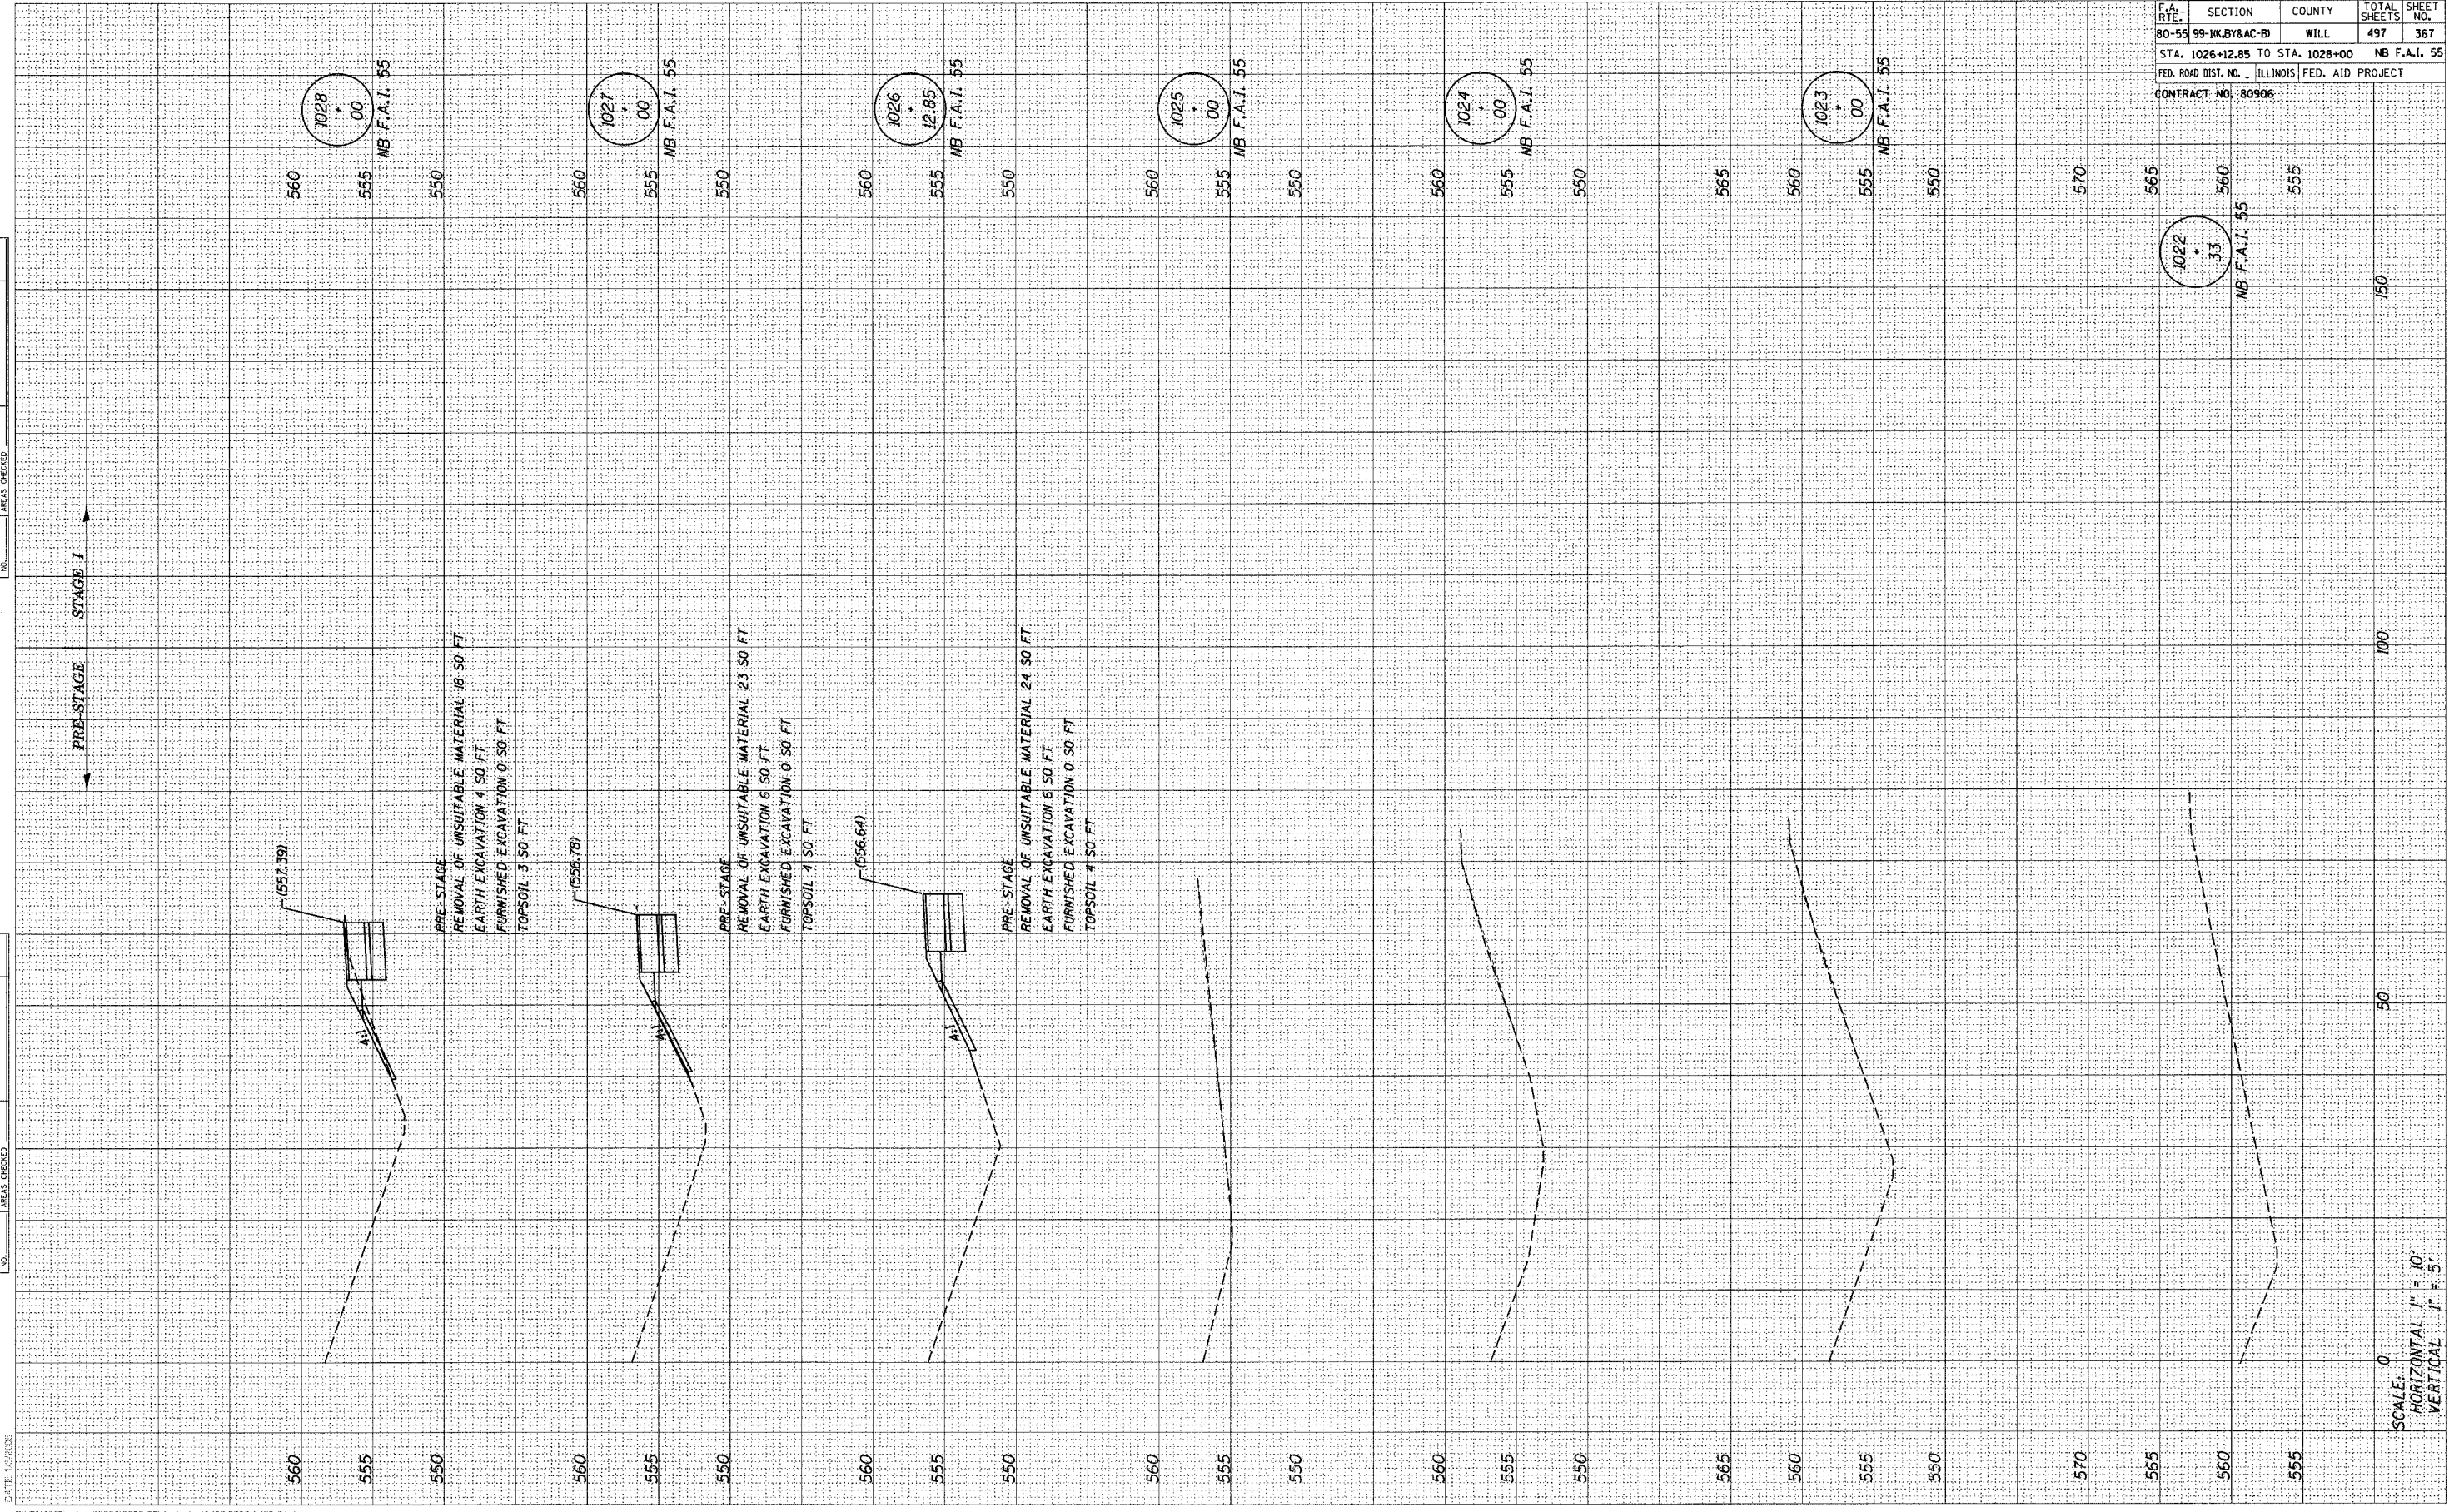

SCALE:
 HORIZONTAL 1" = 10'
 VERTICAL 1" = 5'