


FINAL SURVEY PLOTTED AREAS CHECKED

ORIGINAL SURVEY PLOTTED AREAS CHECKED

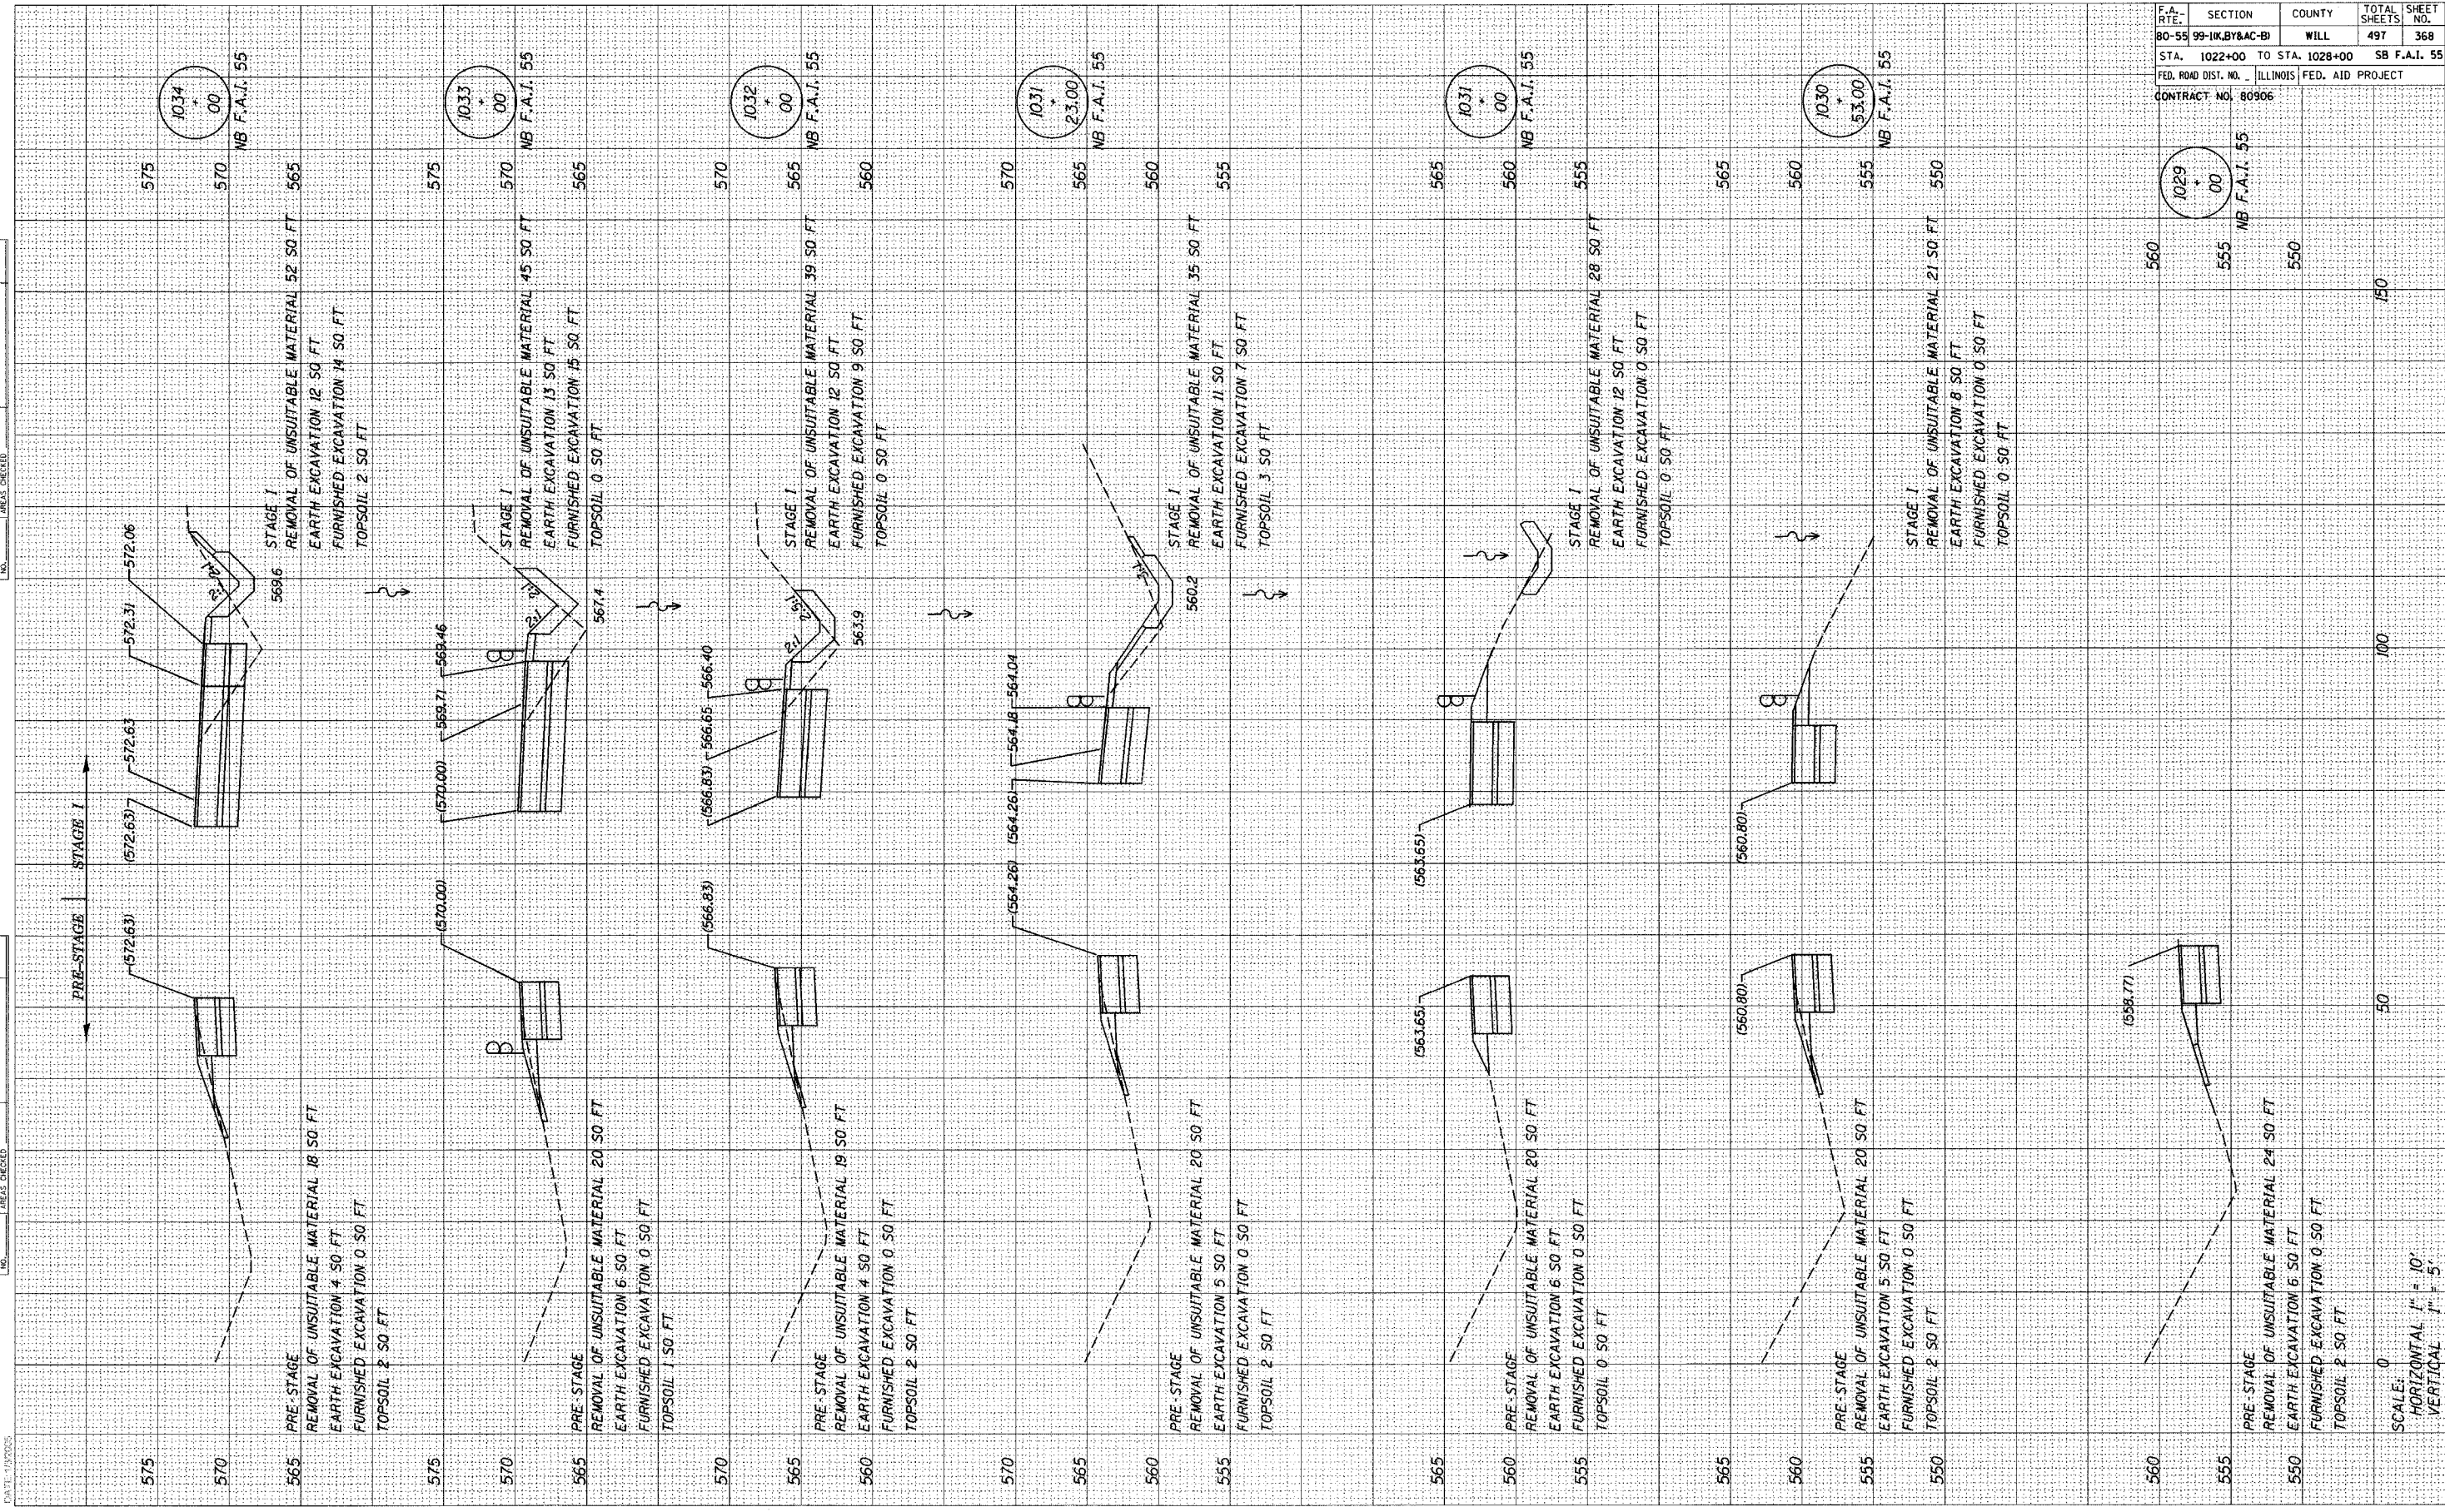

F.A. RTE.	SECTION	COUNTY	TOTAL SHEETS	SHEET NO.
80-55	99-1W, BY&AC-B	WILL	497	368
STA. 1022+00	TO STA. 1028+00	SB F.A.I. 55		
FED. ROAD DIST. NO.	ILLINOIS	FED. AID PROJECT		

CONTRACT NO. 80906

575	570	565	560	555	550
1034	1033	1032	1031	1030	1029
00	00	00	00	00	00
NB F.A.I. 55	NB F.A.I. 55	NB F.A.I. 55	NB F.A.I. 55	NB F.A.I. 55	NB F.A.I. 55

SCALE:
HORIZONTAL 1" = 10'
VERTICAL 1" = 5'