


UNDESIGNED SURVEY
 PLOTTED
 TEMPLATE
 AREAS CHECKED
 NO.

UNDESIGNED SURVEY
 PLOTTED
 TEMPLATE
 AREAS CHECKED
 NO.

DATE: 6/30/05

FILENAME: n:\proj\20601280-02\design\w\165-2800-1605-04.dgn

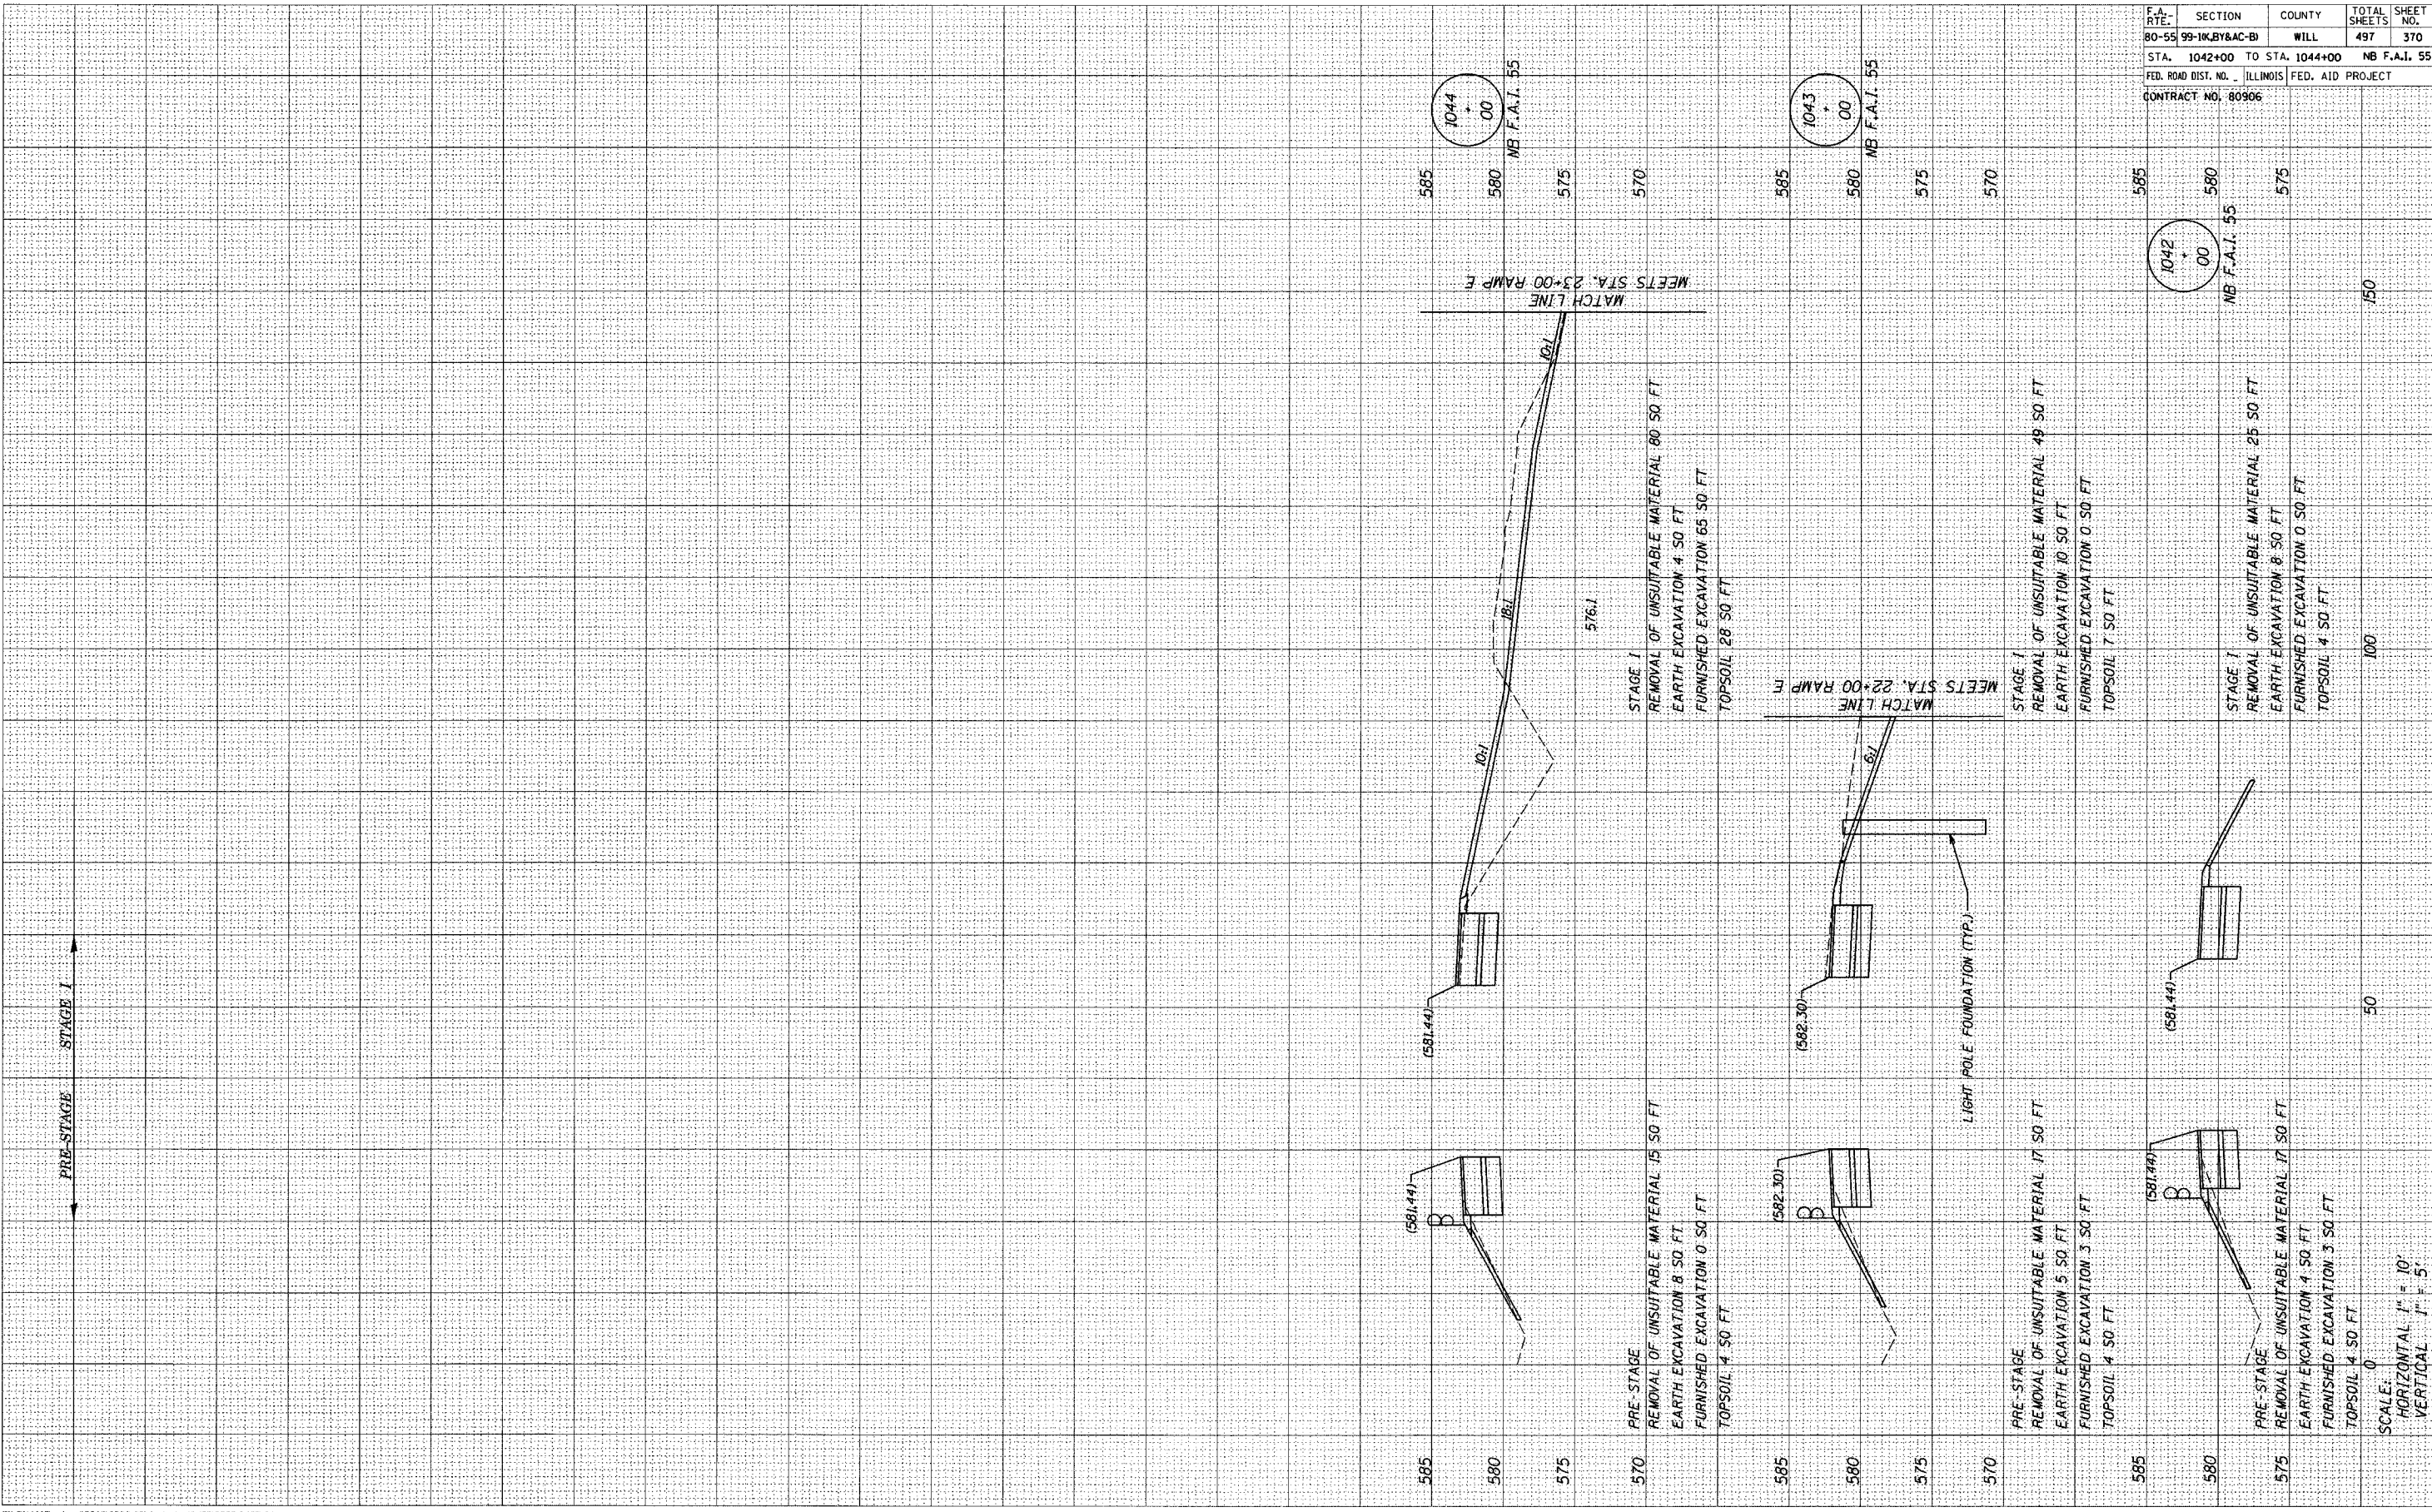

F.A. RTE.	SECTION	COUNTY	TOTAL SHEETS	SHEET NO.
80-55	99-1K, BY&AC-BI	WILL	497	370
STA.	1042+00	TO STA.	1044+00	NB F.A.I. 55
FED. ROAD DIST. NO.	ILLINOIS	FED. AID PROJECT		

CONTRACT NO. 80906
 1042 + 00
 NB F.A.I. 55
 585 580 575 570
 150

585 580 575 570
 STAGE 1
 REMOVAL OF UNSUITABLE MATERIAL 80 SQ. FT.
 EARTH EXCAVATION 4 SQ. FT.
 FURNISHED EXCAVATION 65 SQ. FT.
 TOPSOIL 28 SQ. FT.

585 580 575 570
 STAGE 1
 REMOVAL OF UNSUITABLE MATERIAL 49 SQ. FT.
 EARTH EXCAVATION 10 SQ. FT.
 FURNISHED EXCAVATION 0 SQ. FT.
 TOPSOIL 7 SQ. FT.

585 580 575 570
 STAGE 1
 REMOVAL OF UNSUITABLE MATERIAL 25 SQ. FT.
 EARTH EXCAVATION 8 SQ. FT.
 FURNISHED EXCAVATION 0 SQ. FT.
 TOPSOIL 4 SQ. FT.

585 580 575 570
 PRE-STAGE
 REMOVAL OF UNSUITABLE MATERIAL 15 SQ. FT.
 EARTH EXCAVATION 8 SQ. FT.
 FURNISHED EXCAVATION 0 SQ. FT.
 TOPSOIL 4 SQ. FT.

585 580 575 570
 PRE-STAGE
 REMOVAL OF UNSUITABLE MATERIAL 17 SQ. FT.
 EARTH EXCAVATION 5 SQ. FT.
 FURNISHED EXCAVATION 3 SQ. FT.
 TOPSOIL 4 SQ. FT.

585 580 575 570
 PRE-STAGE
 REMOVAL OF UNSUITABLE MATERIAL 17 SQ. FT.
 EARTH EXCAVATION 4 SQ. FT.
 FURNISHED EXCAVATION 3 SQ. FT.
 TOPSOIL 4 SQ. FT.

SCALE:
 HORIZONTAL 1" = 10'
 VERTICAL 1" = 5'

585 580 575 570
 50 100 150