


F.A. RTE.	SECTION	COUNTY	TOTAL SHEETS	SHEET NO.
80-55	99-1K, BY&AC-B	WILL	497	371
	STA. 1045+00	TO STA. 1047+00	NB F.A.I. 55	
	FED. ROAD DIST. NO.	ILLINOIS	FED. AID PROJECT	
	CONTRACT NO.	80906		

DATE	
BY	
DESIGNED	
CHECKED	
APPROVED	
DATE	

DATE	
BY	
DESIGNED	
CHECKED	
APPROVED	
DATE	

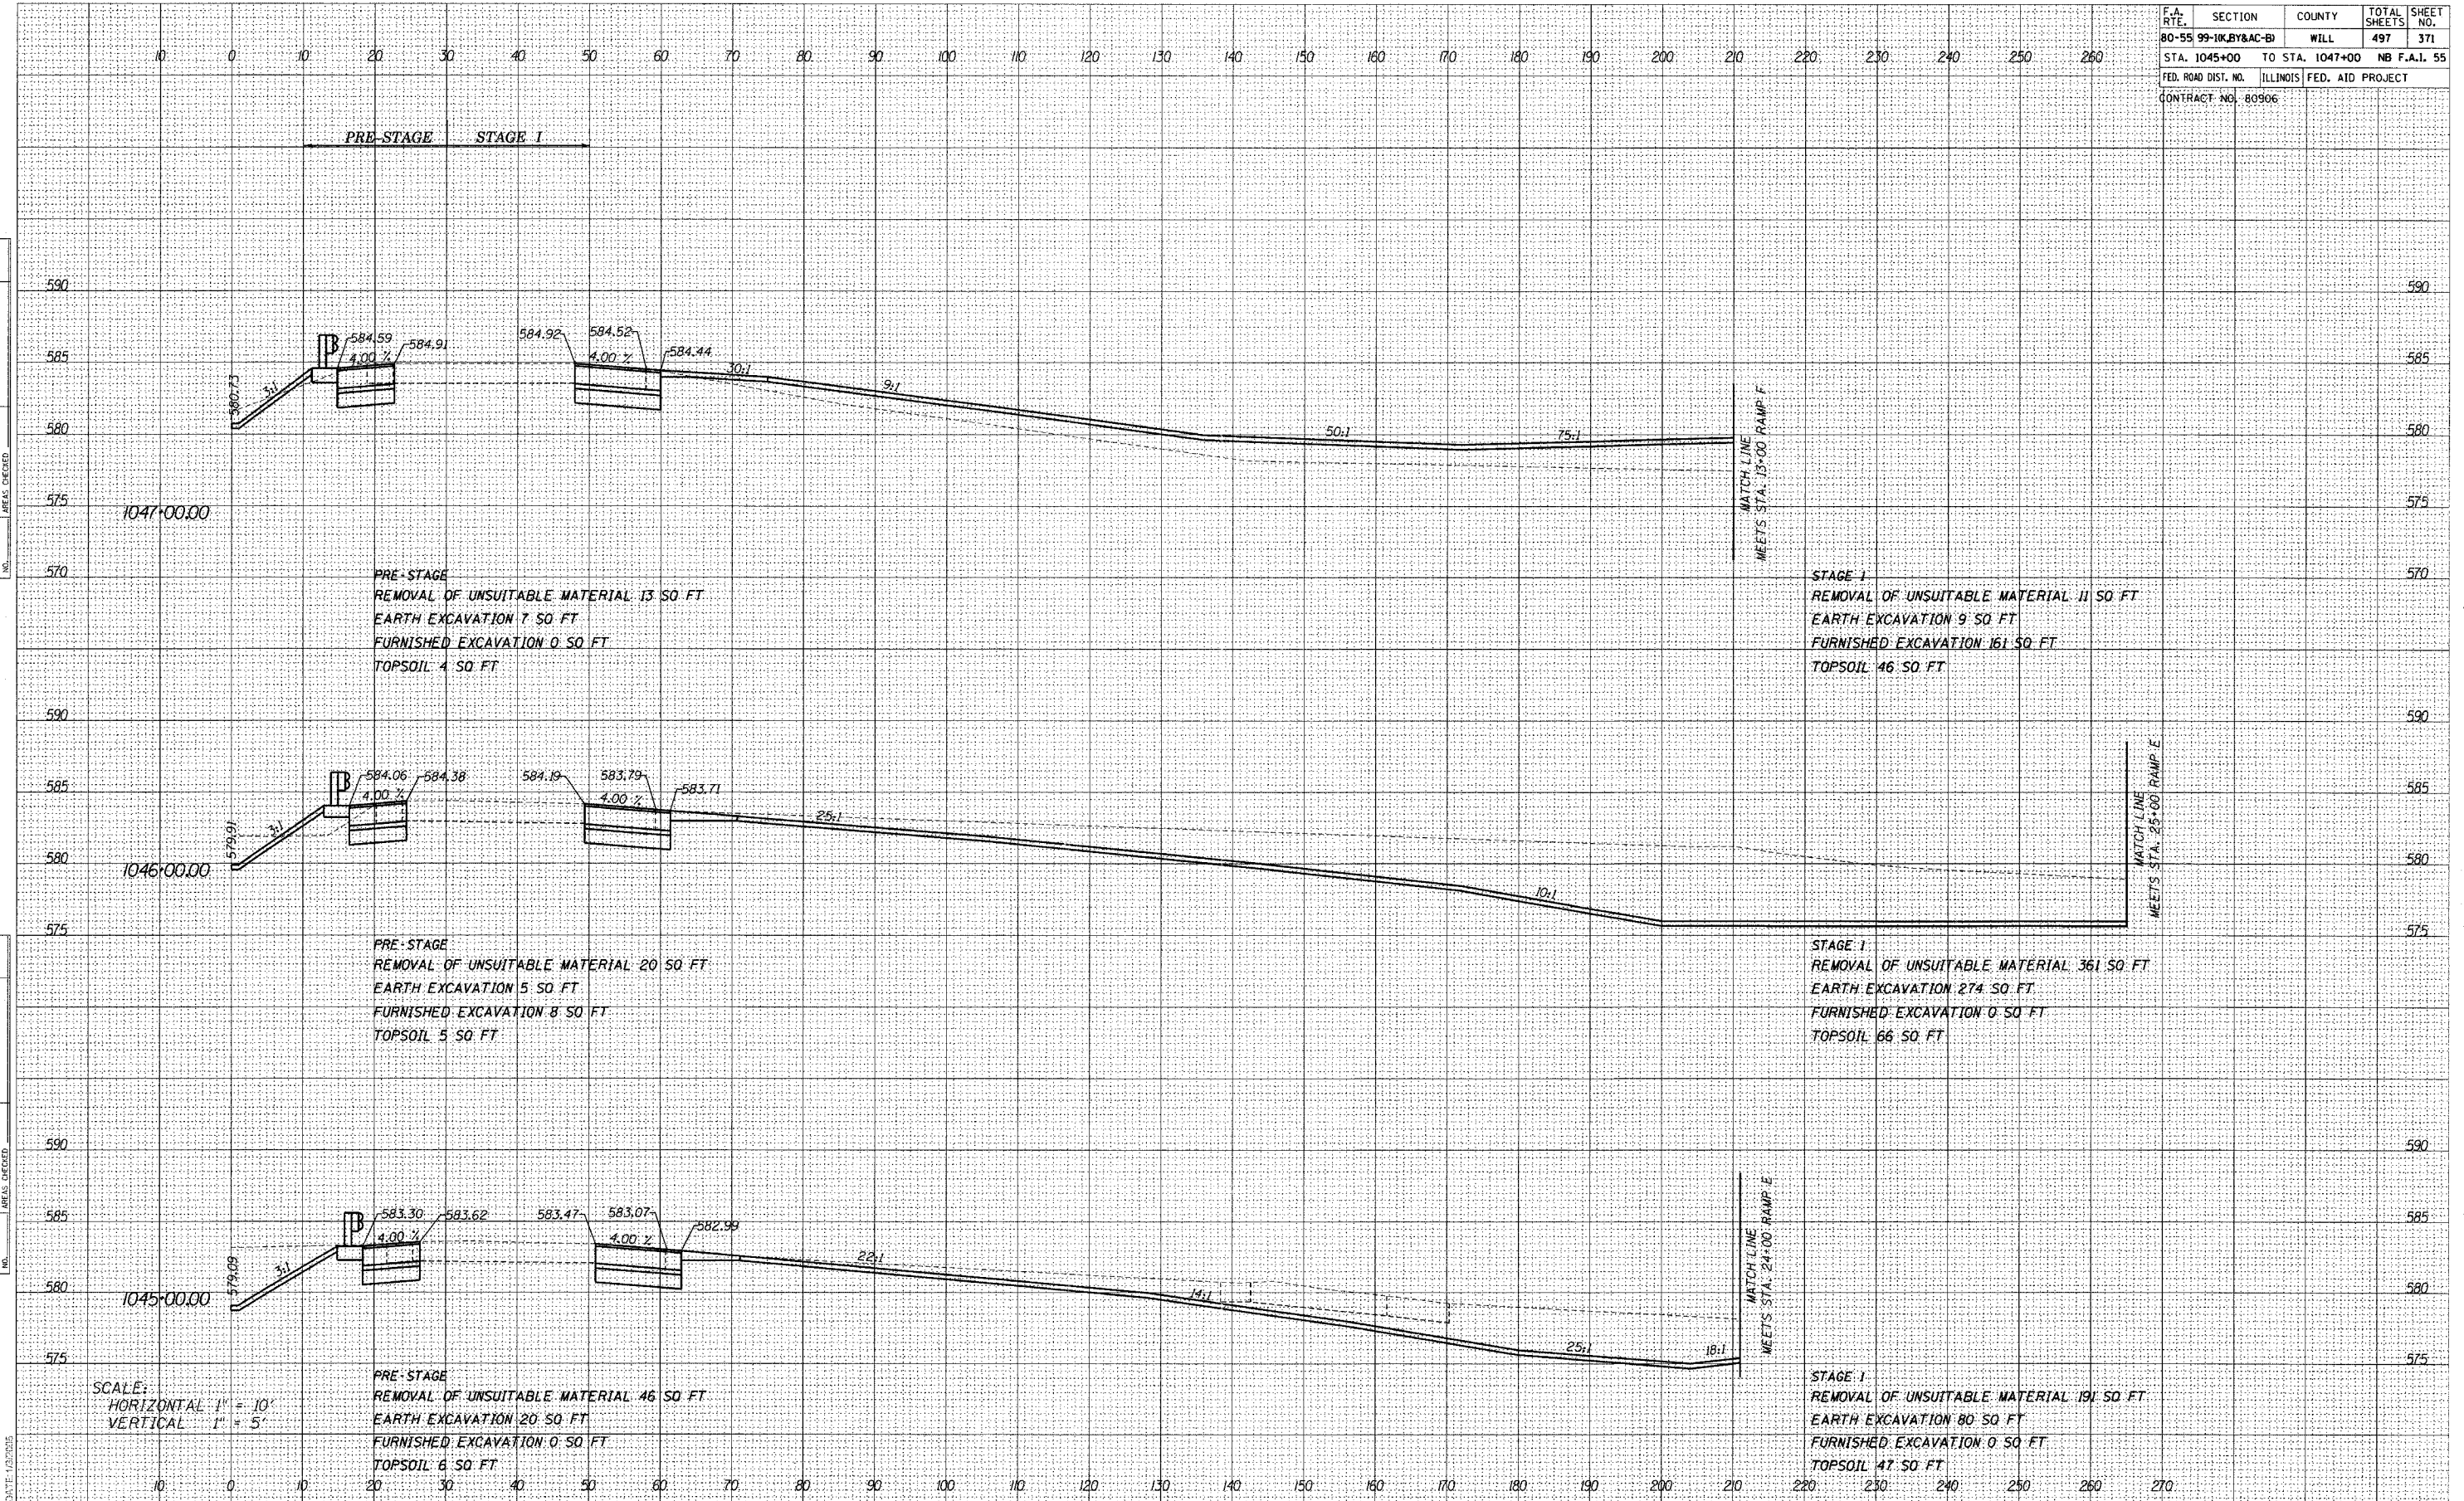

1047+00.00

PRE-STAGE
REMOVAL OF UNSUITABLE MATERIAL 13 SQ. FT.
EARTH EXCAVATION 7 SQ. FT.
FURNISHED EXCAVATION 0 SQ. FT.
TOPSOIL 4 SQ. FT.

STAGE I
REMOVAL OF UNSUITABLE MATERIAL 11 SQ. FT.
EARTH EXCAVATION 9 SQ. FT.
FURNISHED EXCAVATION 161 SQ. FT.
TOPSOIL 46 SQ. FT.

1046+00.00

PRE-STAGE
REMOVAL OF UNSUITABLE MATERIAL 20 SQ. FT.
EARTH EXCAVATION 5 SQ. FT.
FURNISHED EXCAVATION 8 SQ. FT.
TOPSOIL 5 SQ. FT.

STAGE I
REMOVAL OF UNSUITABLE MATERIAL 361 SQ. FT.
EARTH EXCAVATION 274 SQ. FT.
FURNISHED EXCAVATION 0 SQ. FT.
TOPSOIL 66 SQ. FT.

1045+00.00

PRE-STAGE
REMOVAL OF UNSUITABLE MATERIAL 46 SQ. FT.
EARTH EXCAVATION 20 SQ. FT.
FURNISHED EXCAVATION 0 SQ. FT.
TOPSOIL 6 SQ. FT.

STAGE I
REMOVAL OF UNSUITABLE MATERIAL 191 SQ. FT.
EARTH EXCAVATION 80 SQ. FT.
FURNISHED EXCAVATION 0 SQ. FT.
TOPSOIL 47 SQ. FT.

SCALE:
HORIZONTAL 1" = 10'
VERTICAL 1" = 5'