


F.A. RTE.	SECTION	COUNTY	TOTAL SHEETS	SHEET NO.
80-55	99-1K, BY&AC-B	WILL	497	375
STA. 1059+00	TO STA. 1062+00	NB F.A.I. 55		
FED. ROAD DIST. NO.	ILLINOIS	FED. AID PROJECT		
CONTRACT NO.	80906			

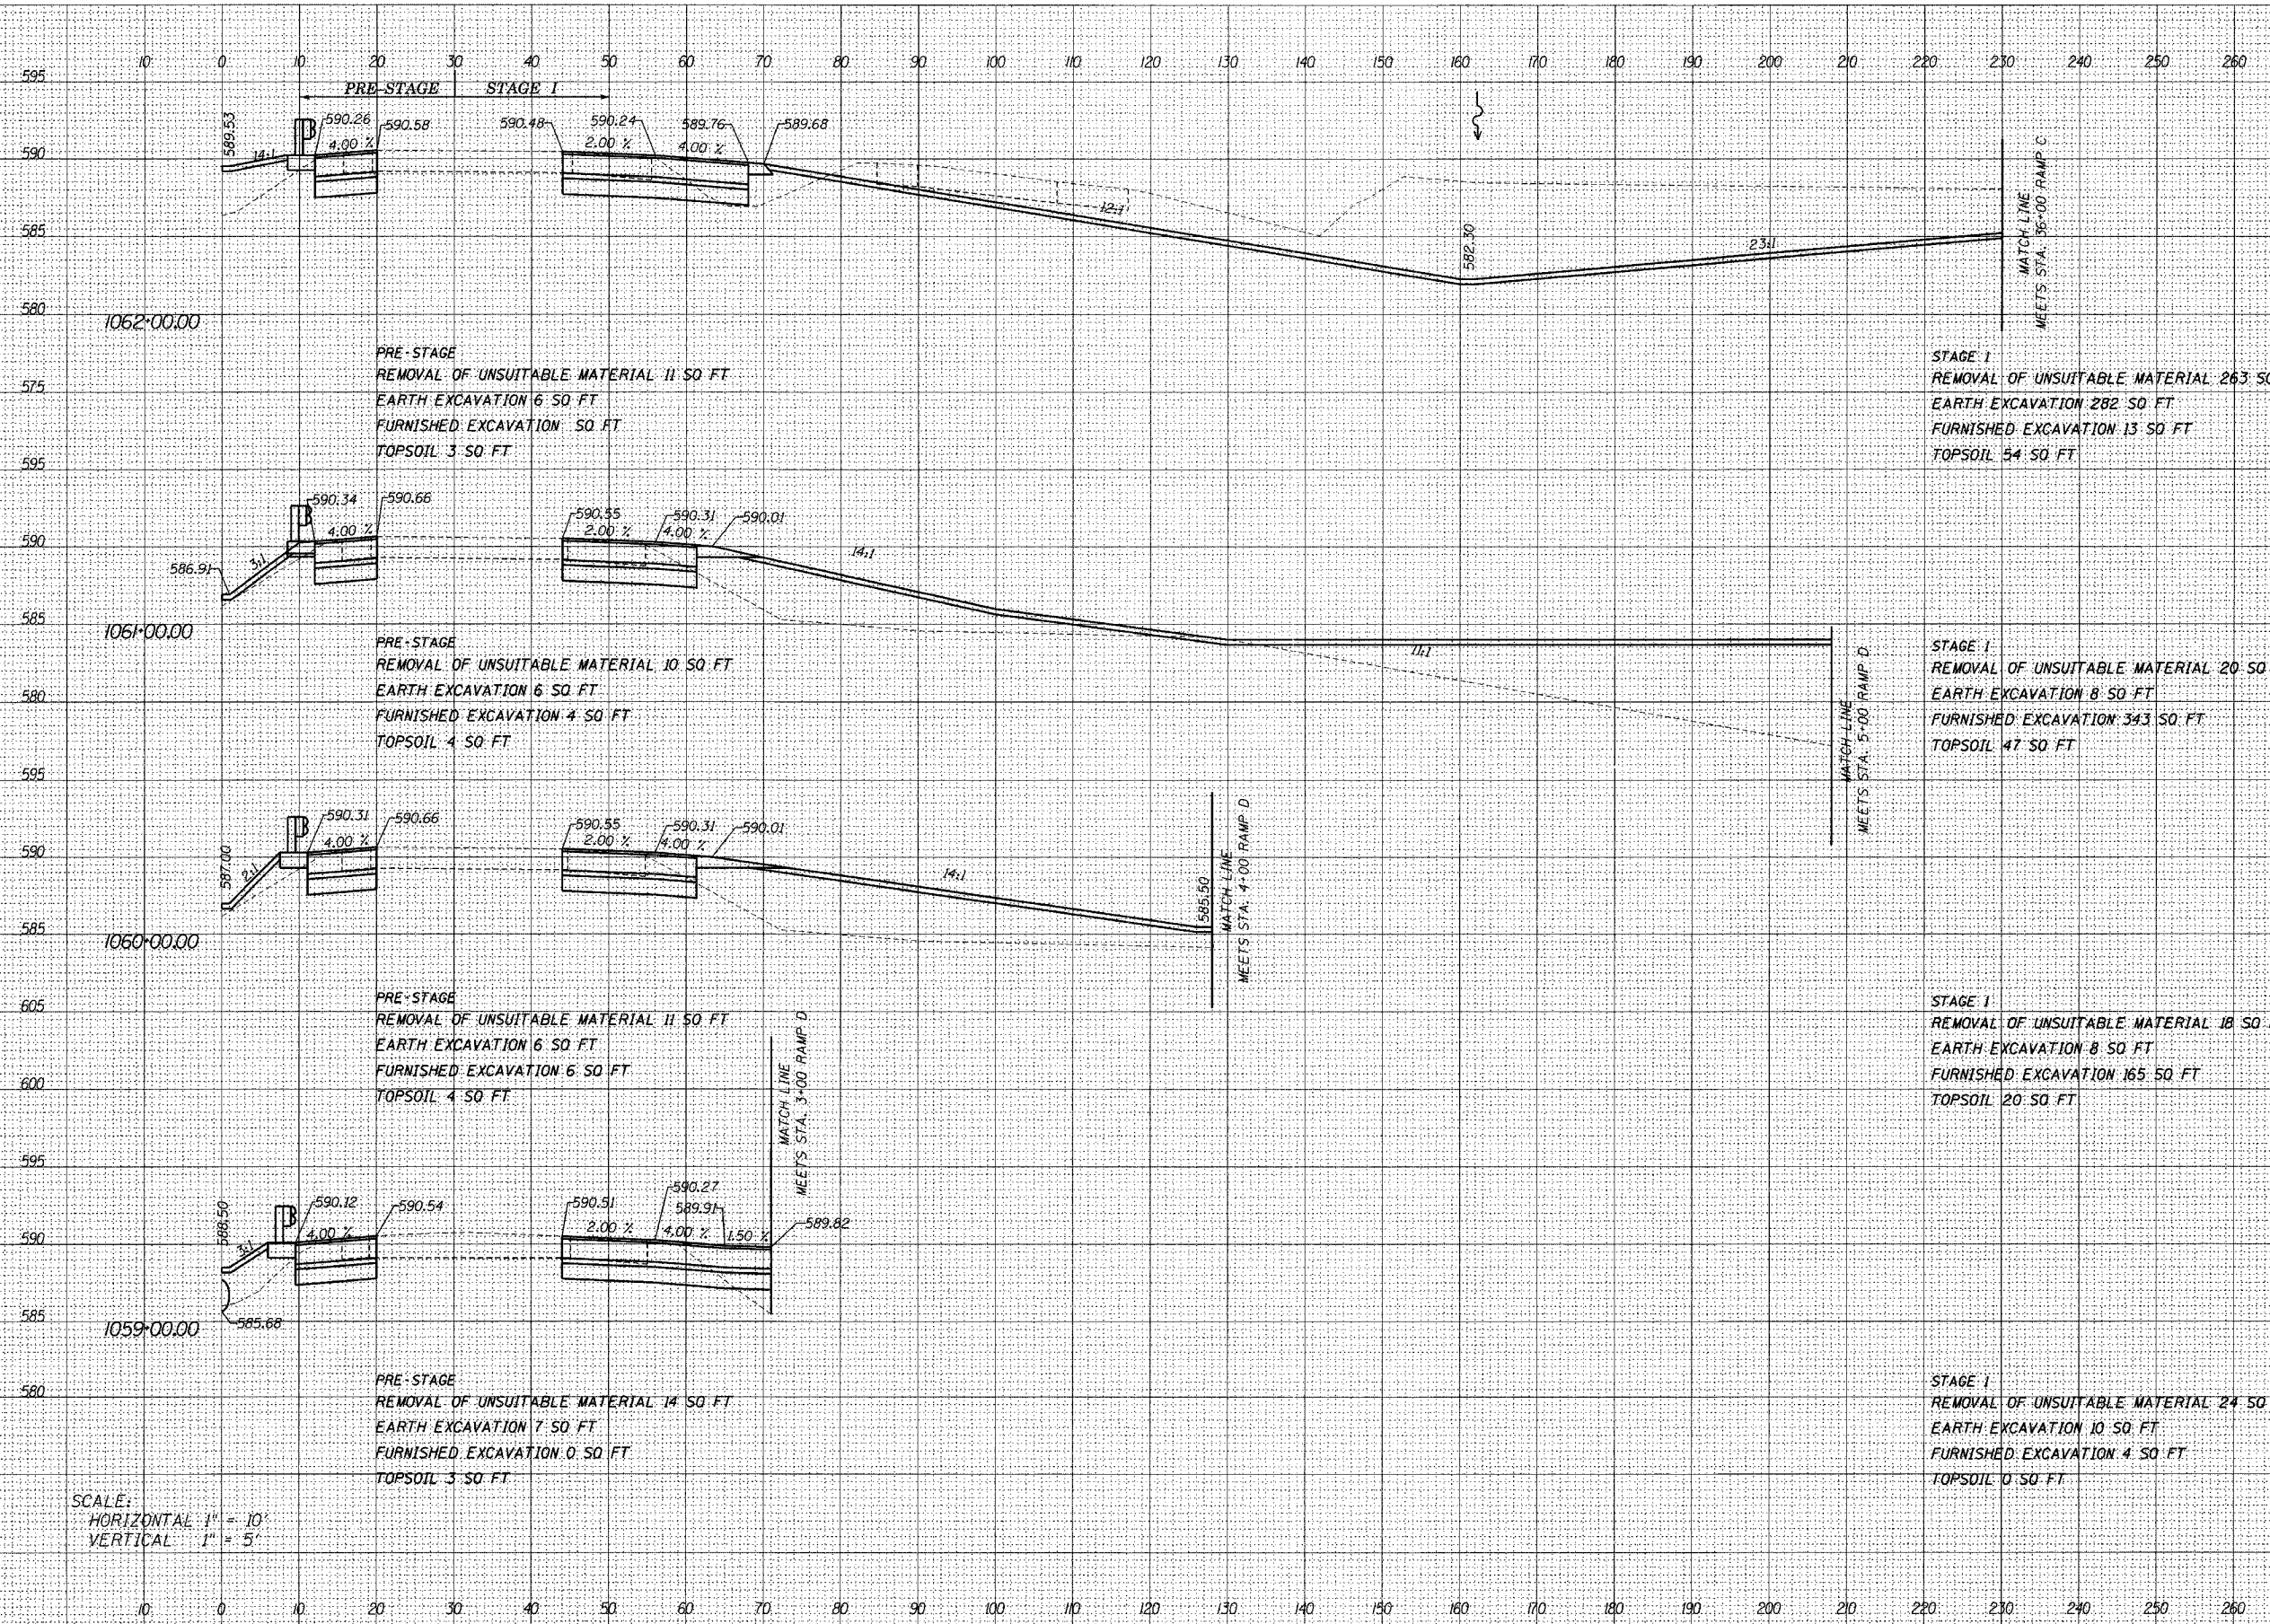

STATION	REMOVAL OF UNSUITABLE MATERIAL (SQ FT)	EARTH EXCAVATION (SQ FT)	FURNISHED EXCAVATION (SQ FT)	TOPSOIL (SQ FT)
1062+00.00	11	6	0	3
1061+00.00	10	6	4	4
1060+00.00	11	6	6	4
1059+00.00	14	7	0	3
1066+00.00	20	8	34.3	47
1060+00.00	18	8	165.5	20
1059+00.00	24	10	4	0

SCALE:
 HORIZONTAL 1" = 10'
 VERTICAL 1" = 5'

DATE	BY

DATE	BY

DATE: 12/23/15