


ORIGINAL SURVEY PLOTTED TEMPLATE AREAS CHECKED

DATE: 11/20/2014

DATE: 11/20/2014

FILENAME: n:\proj\2895\2895-02\design\station55-5596-1a66-12.dgn

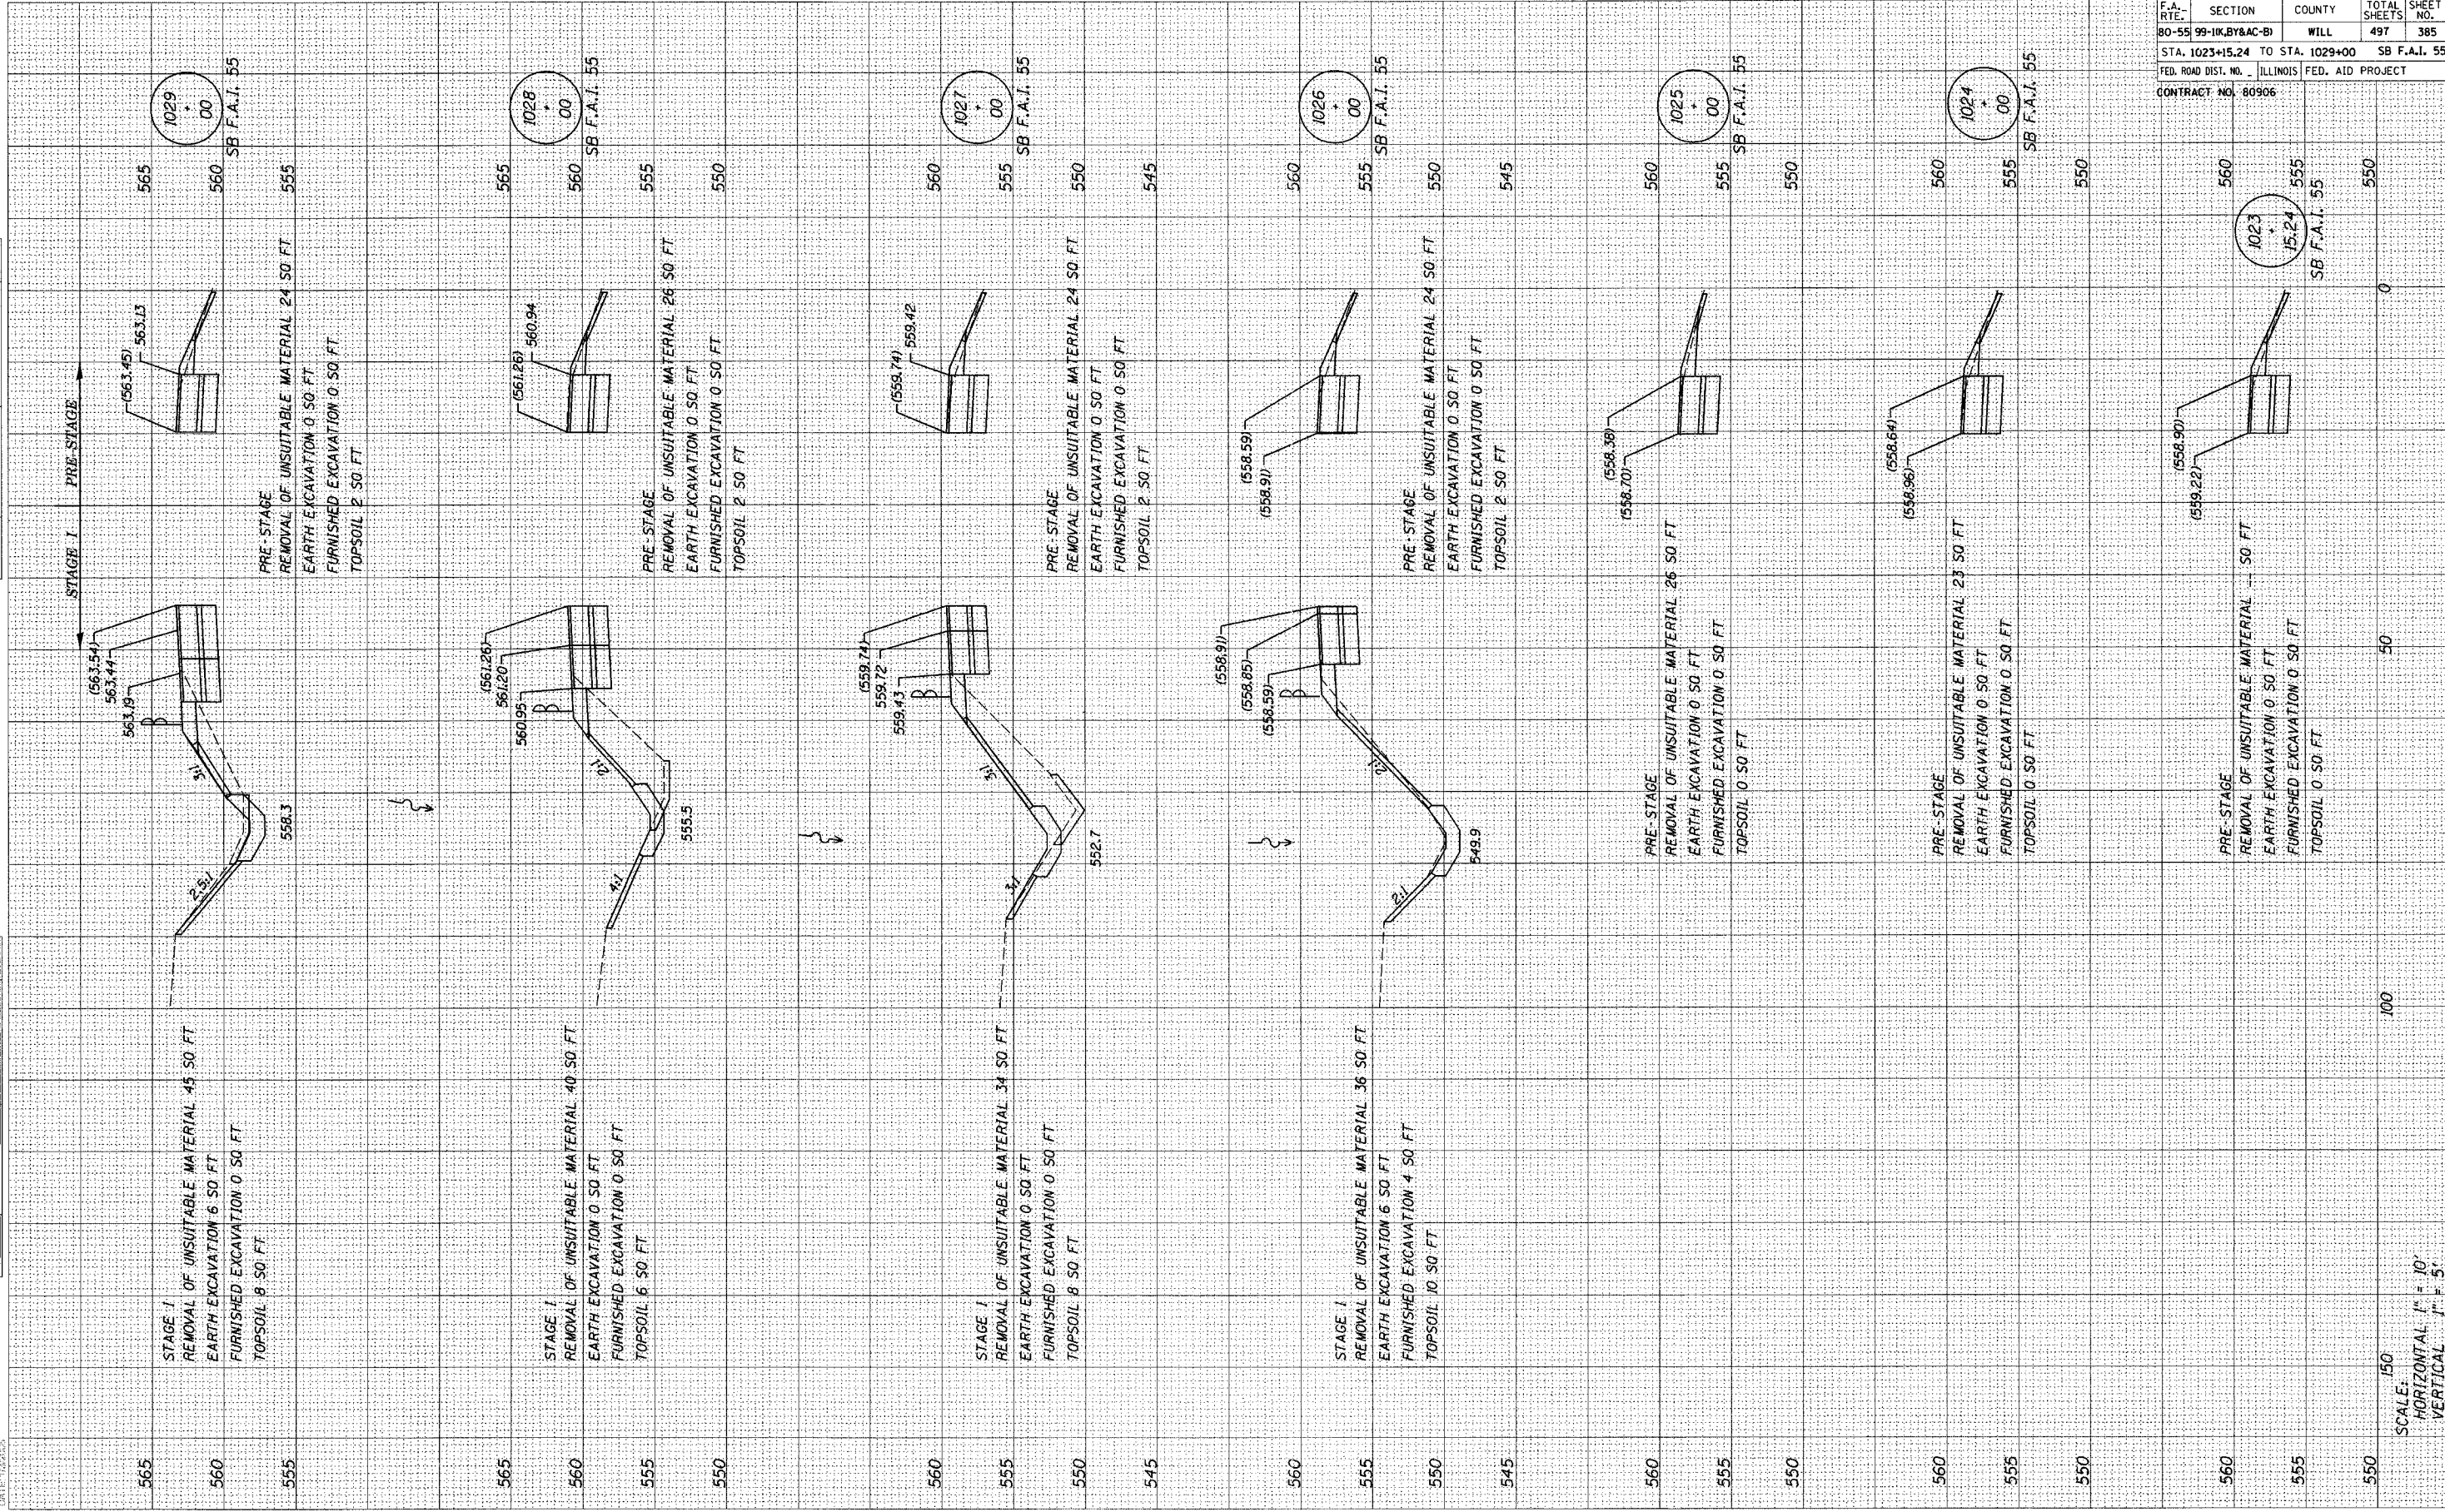

F.A. RTE.	SECTION	COUNTY	TOTAL SHEETS	SHEET NO.
80-55	99-1K, BY&AC-B	WILL	497	385
STA. 1023+15.24 TO STA. 1029+00			SB F.A.I. 55	
FED. ROAD DIST. NO. ILLINOIS			FED. AID PROJECT	
CONTRACT NO. 80906				

SCALE:
HORIZONTAL 1" = 10'
VERTICAL 1" = 5'