


ORIGINAL SURVEY PLOTTED RE-PLATE AREAS CHECKED

DATE: 10/20/09

DATE: 10/20/09

FILENAME: n:\a0912890\2890-12\dwg\pba\15012890-150-15.dwg

F.A. RTE.	SECTION	COUNTY	TOTAL SHEETS	SHEET NO.
80-55	99-1K, BY&AC-B	WILL	497	386
STA. 1030+00 TO STA. 1035+00		SB F.A.I.	55	
FED. ROAD DIST. NO.		ILLINOIS	FED. AID PROJECT	
CONTRACT NO. 80906				

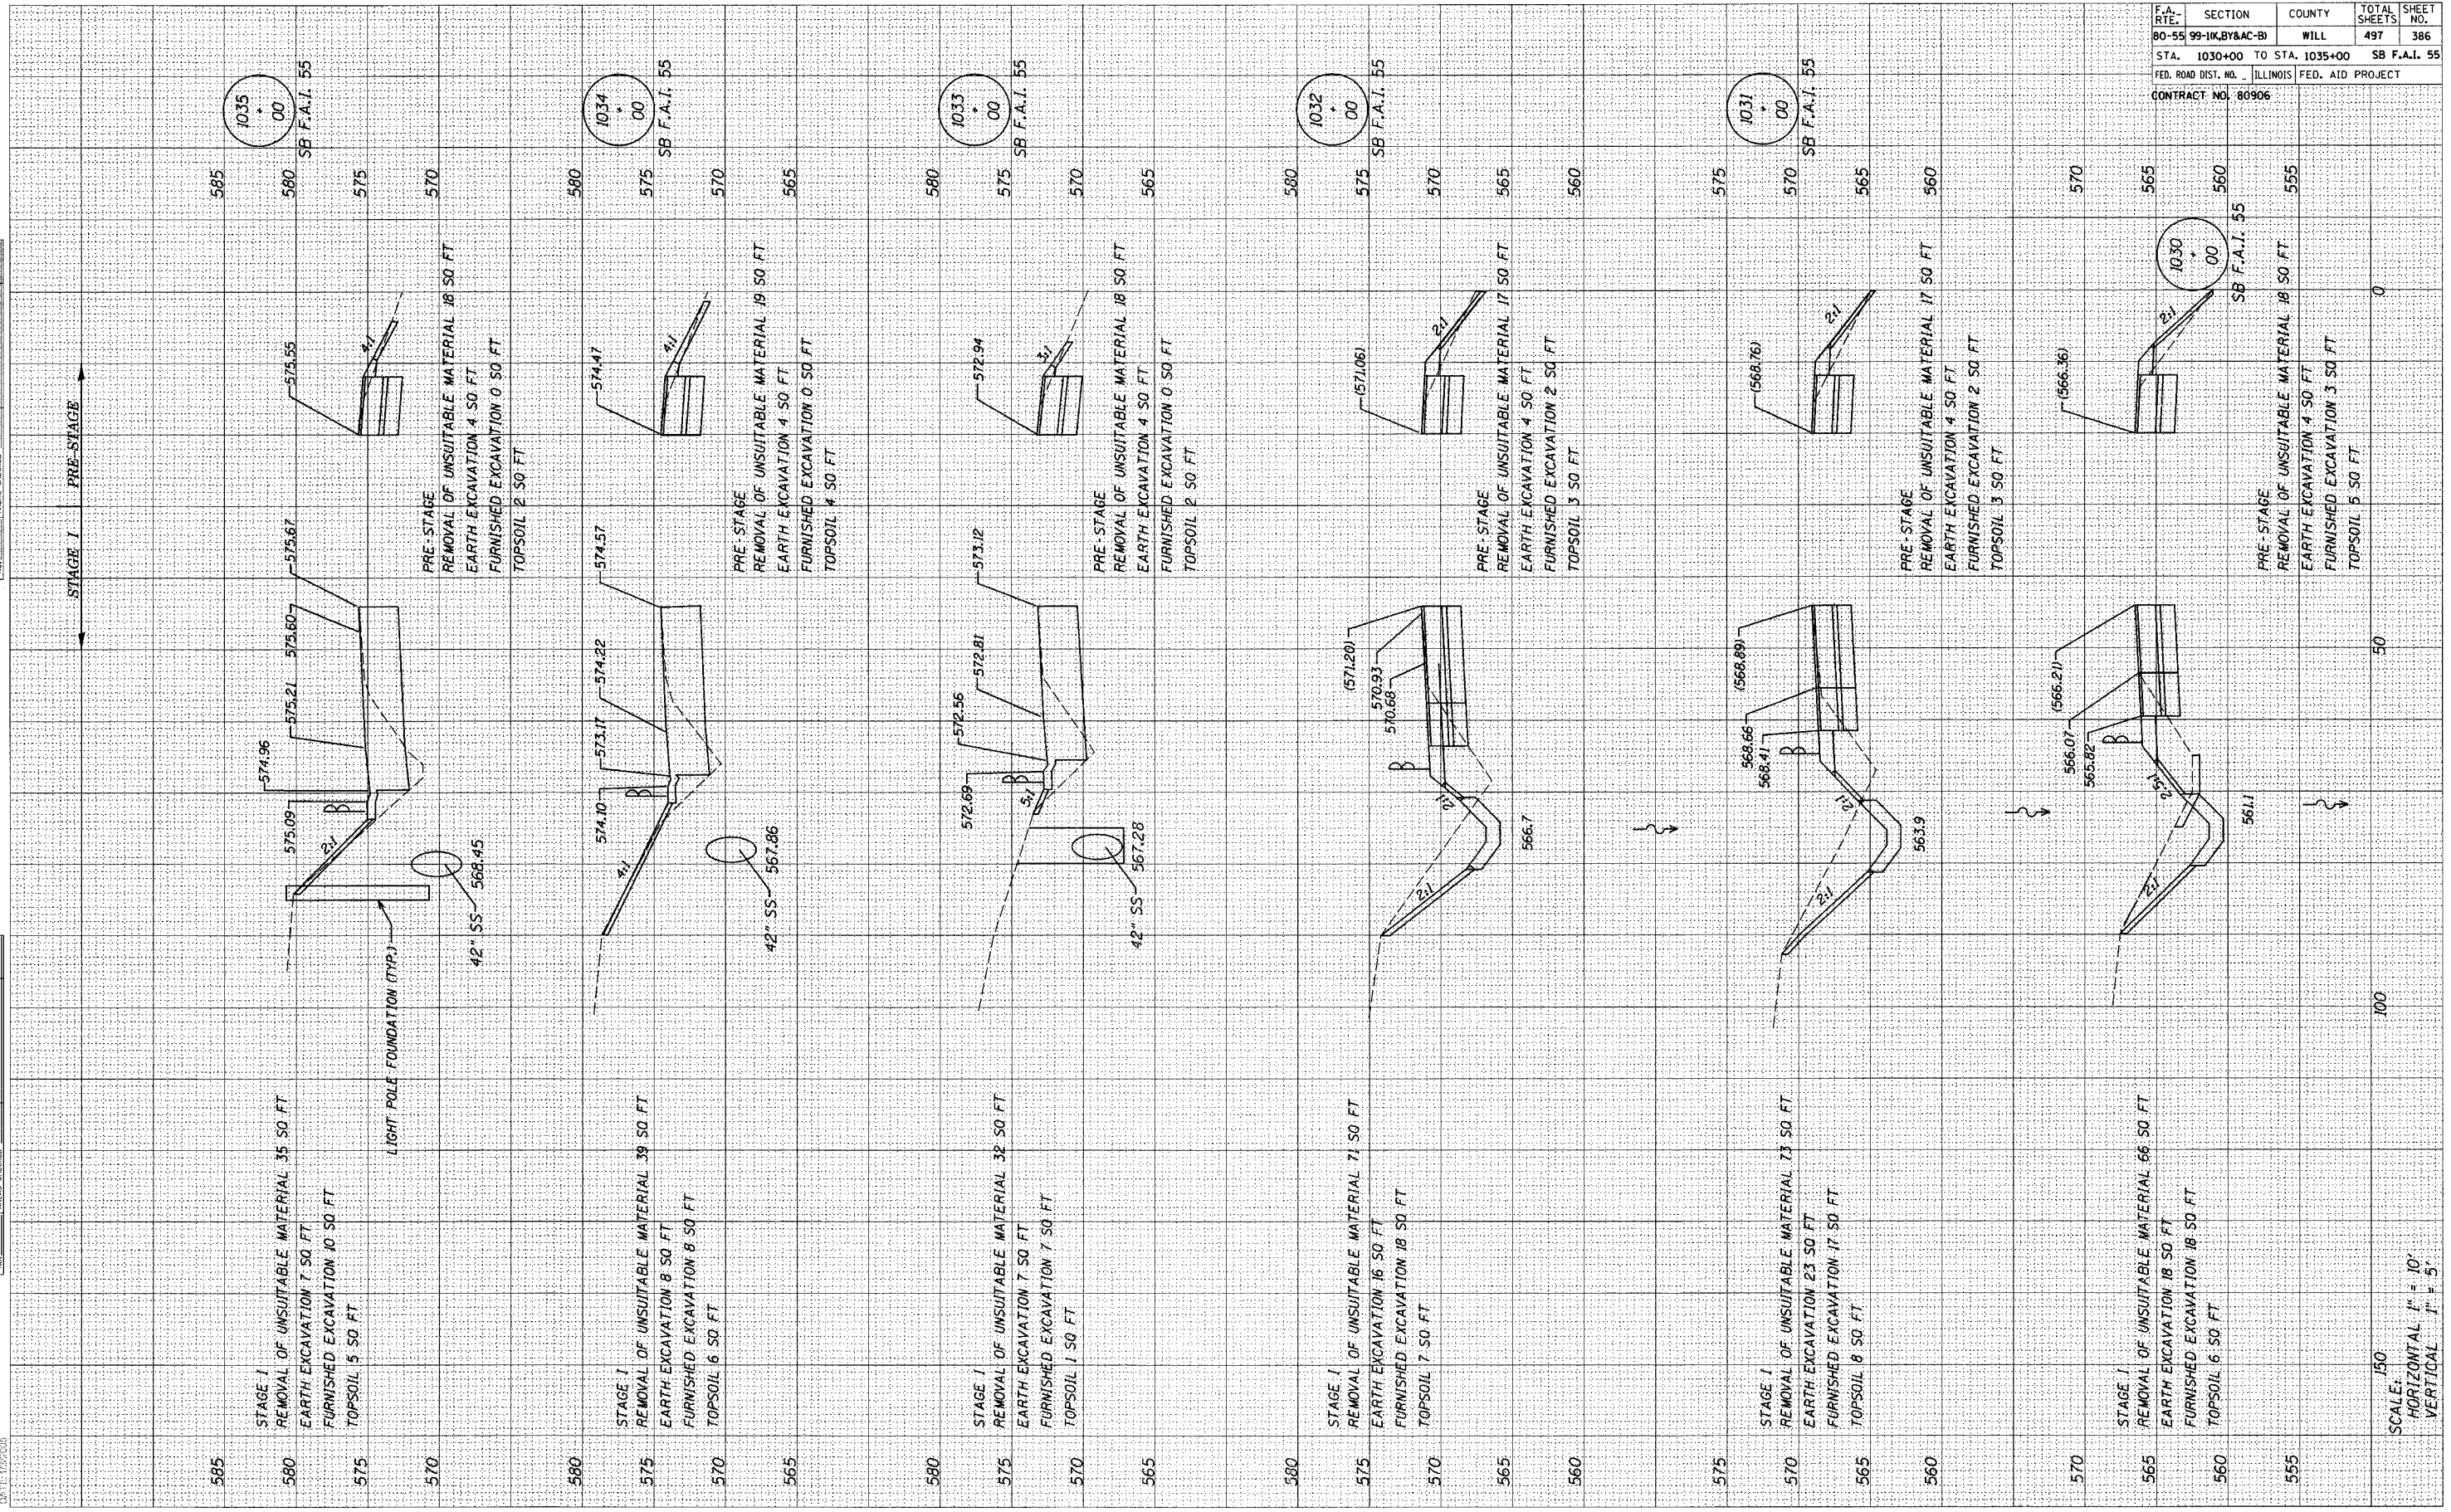

SCALE:
 HORIZONTAL 1" = 10'
 VERTICAL 1" = 5'