


FINAL SURVEYED PLOTTED NOTE BOOK AREAS CHECKED

ORIGINAL SURVEY PLOTTED NOTE BOOK AREAS CHECKED

DATE: 10/20/05

FILENAME: n:\proj\26802683 02 design\as\1050\2680-fa55-14.dgn

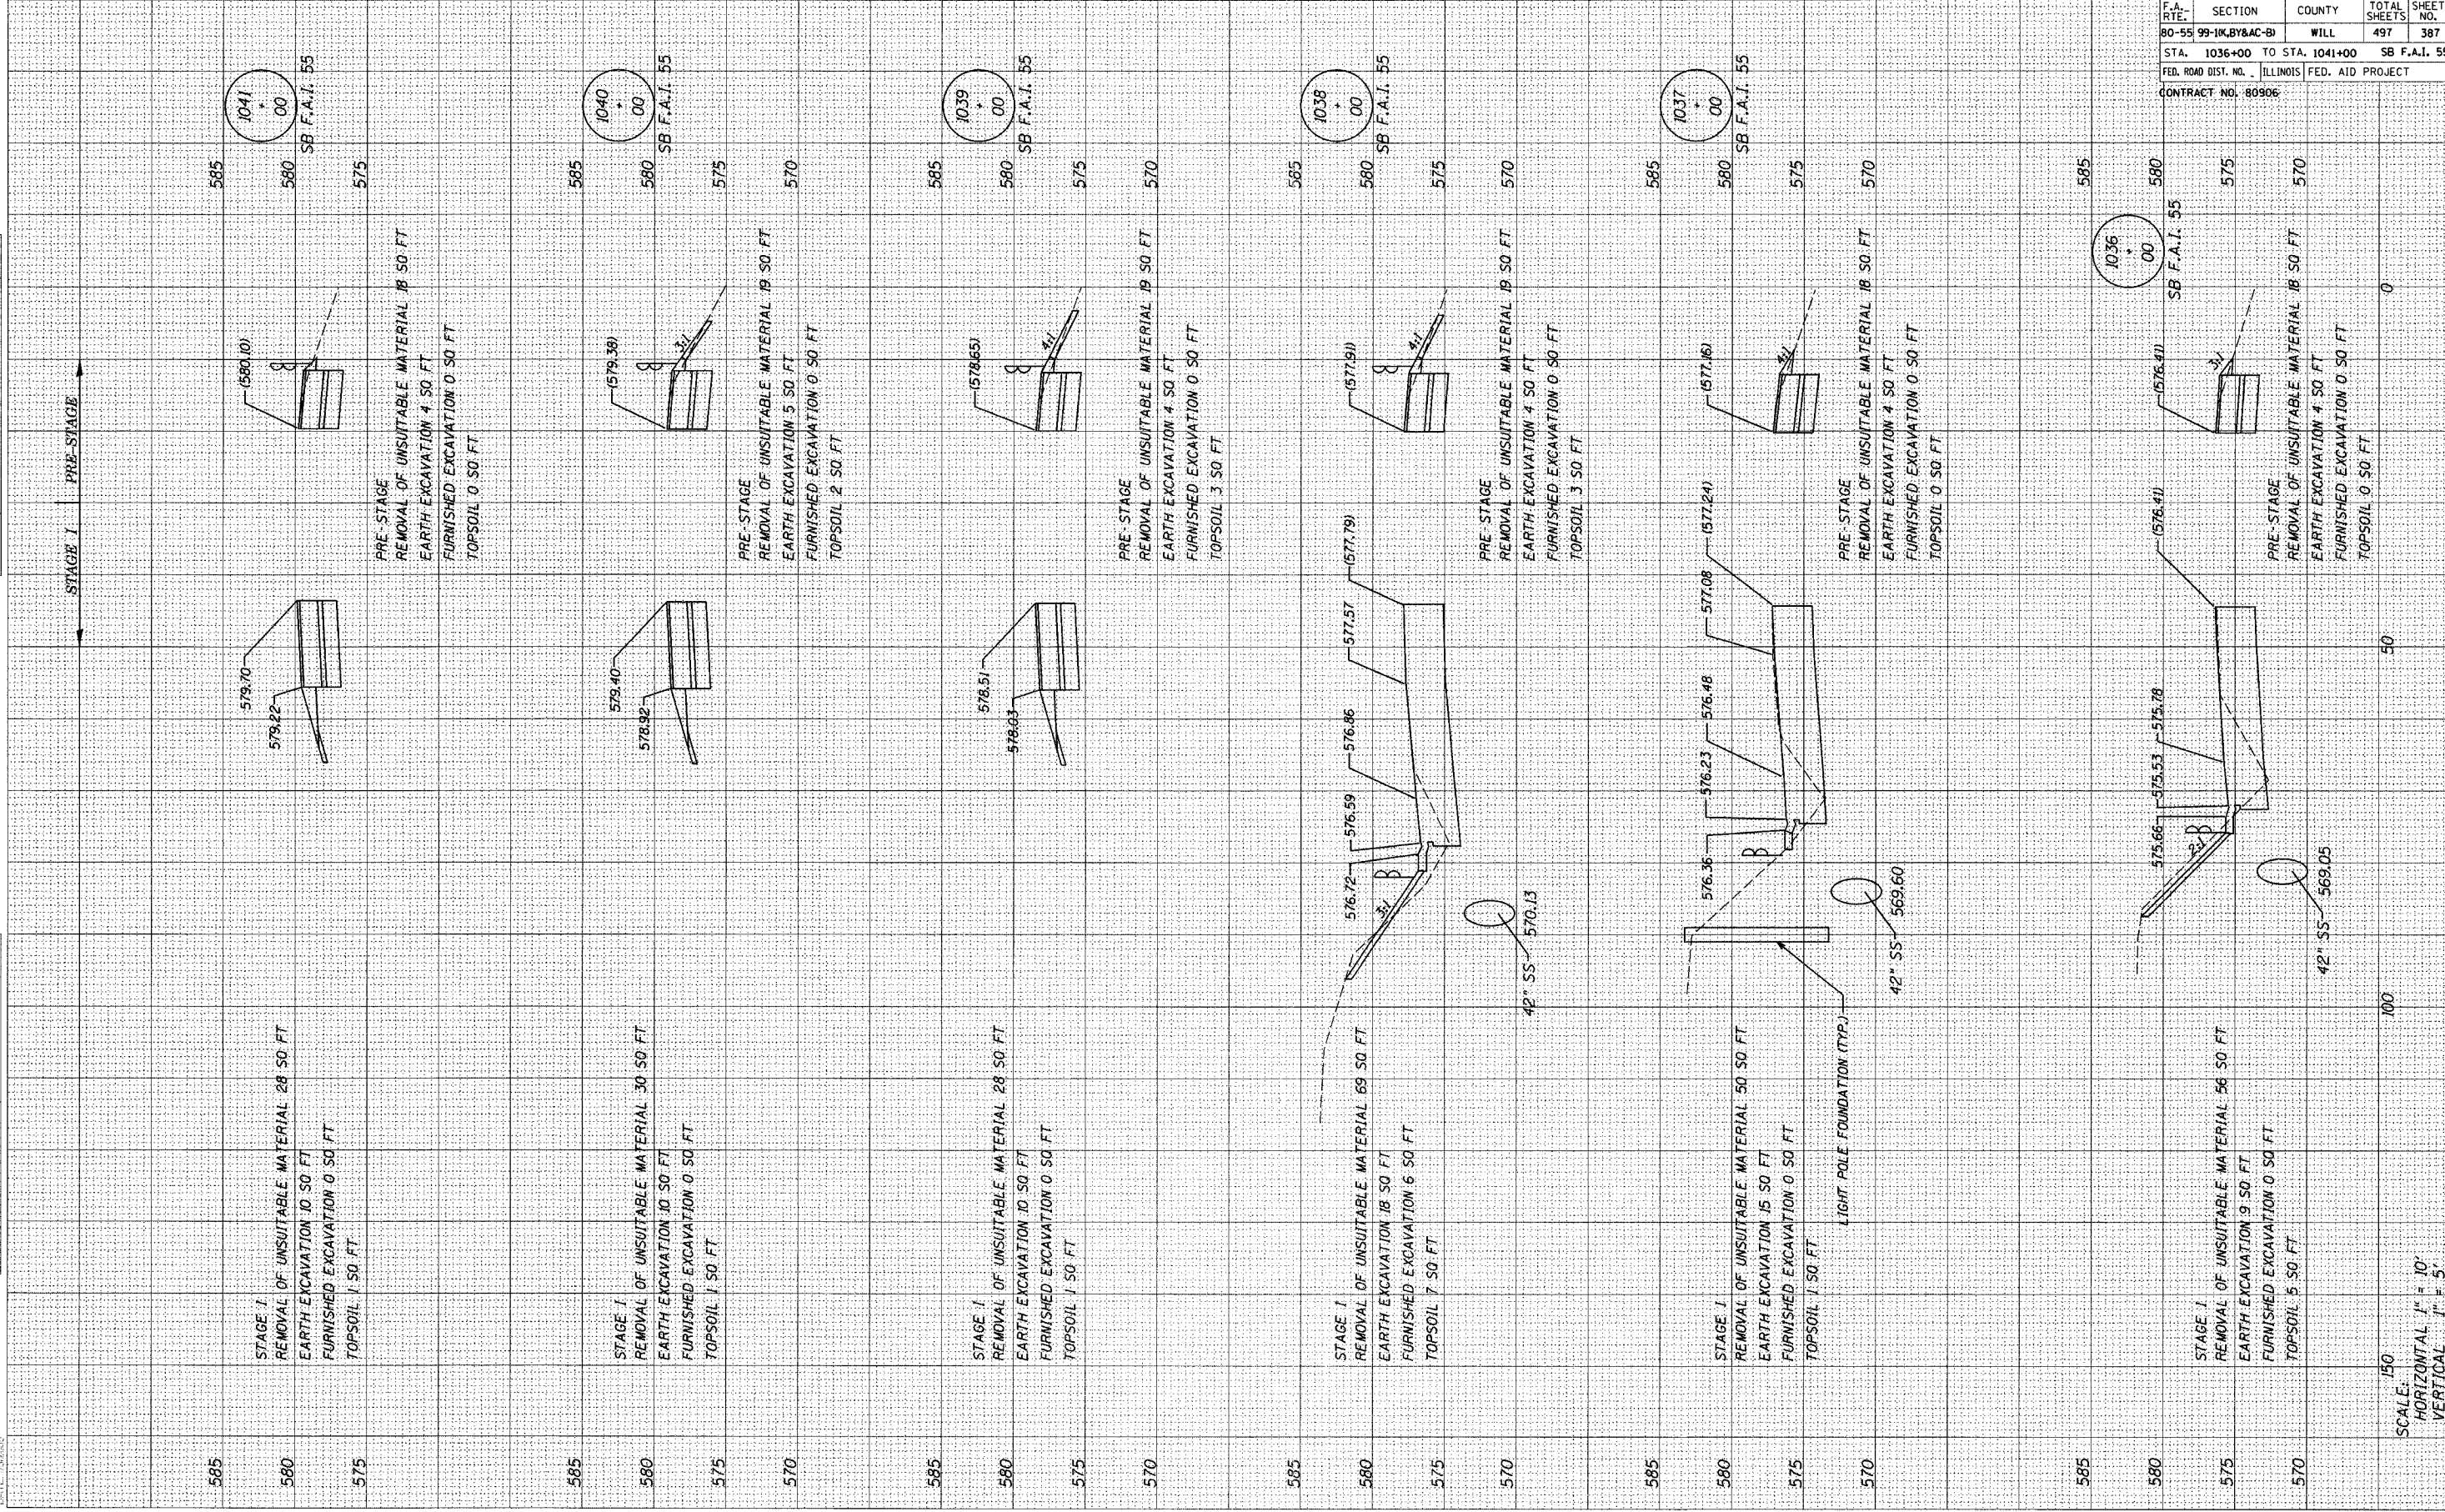

F.A. RTE.	SECTION	COUNTY	TOTAL SHEETS	SHEET NO.
80-55	99-1K, BY&C-8)	WILL	497	387
STA.	1036+00	TO STA.	1041+00	SB F.A.I. 55
FED. ROAD DIST. NO.	ILLINOIS	FED. AID PROJECT		

CONTRACT NO. 80906

SCALE:  
HORIZONTAL 1" = 10'  
VERTICAL 1" = 5'