


F.A. RTE.	SECTION	COUNTY	TOTAL SHEETS	SHEET NO.
80-55	99-1K, BY&AC-BI	WILL	497	390
STA. 1048+00		TO STA. 1051+00	SB F.A.I.	55
FED. ROAD DIST. NO.		ILLINOIS	FED. AID PROJECT	
CONTRACT NO. 80906				

DATE	BY

FINAL SURVEY	DATE

DATE	BY

ORIGINAL SURVEY	DATE

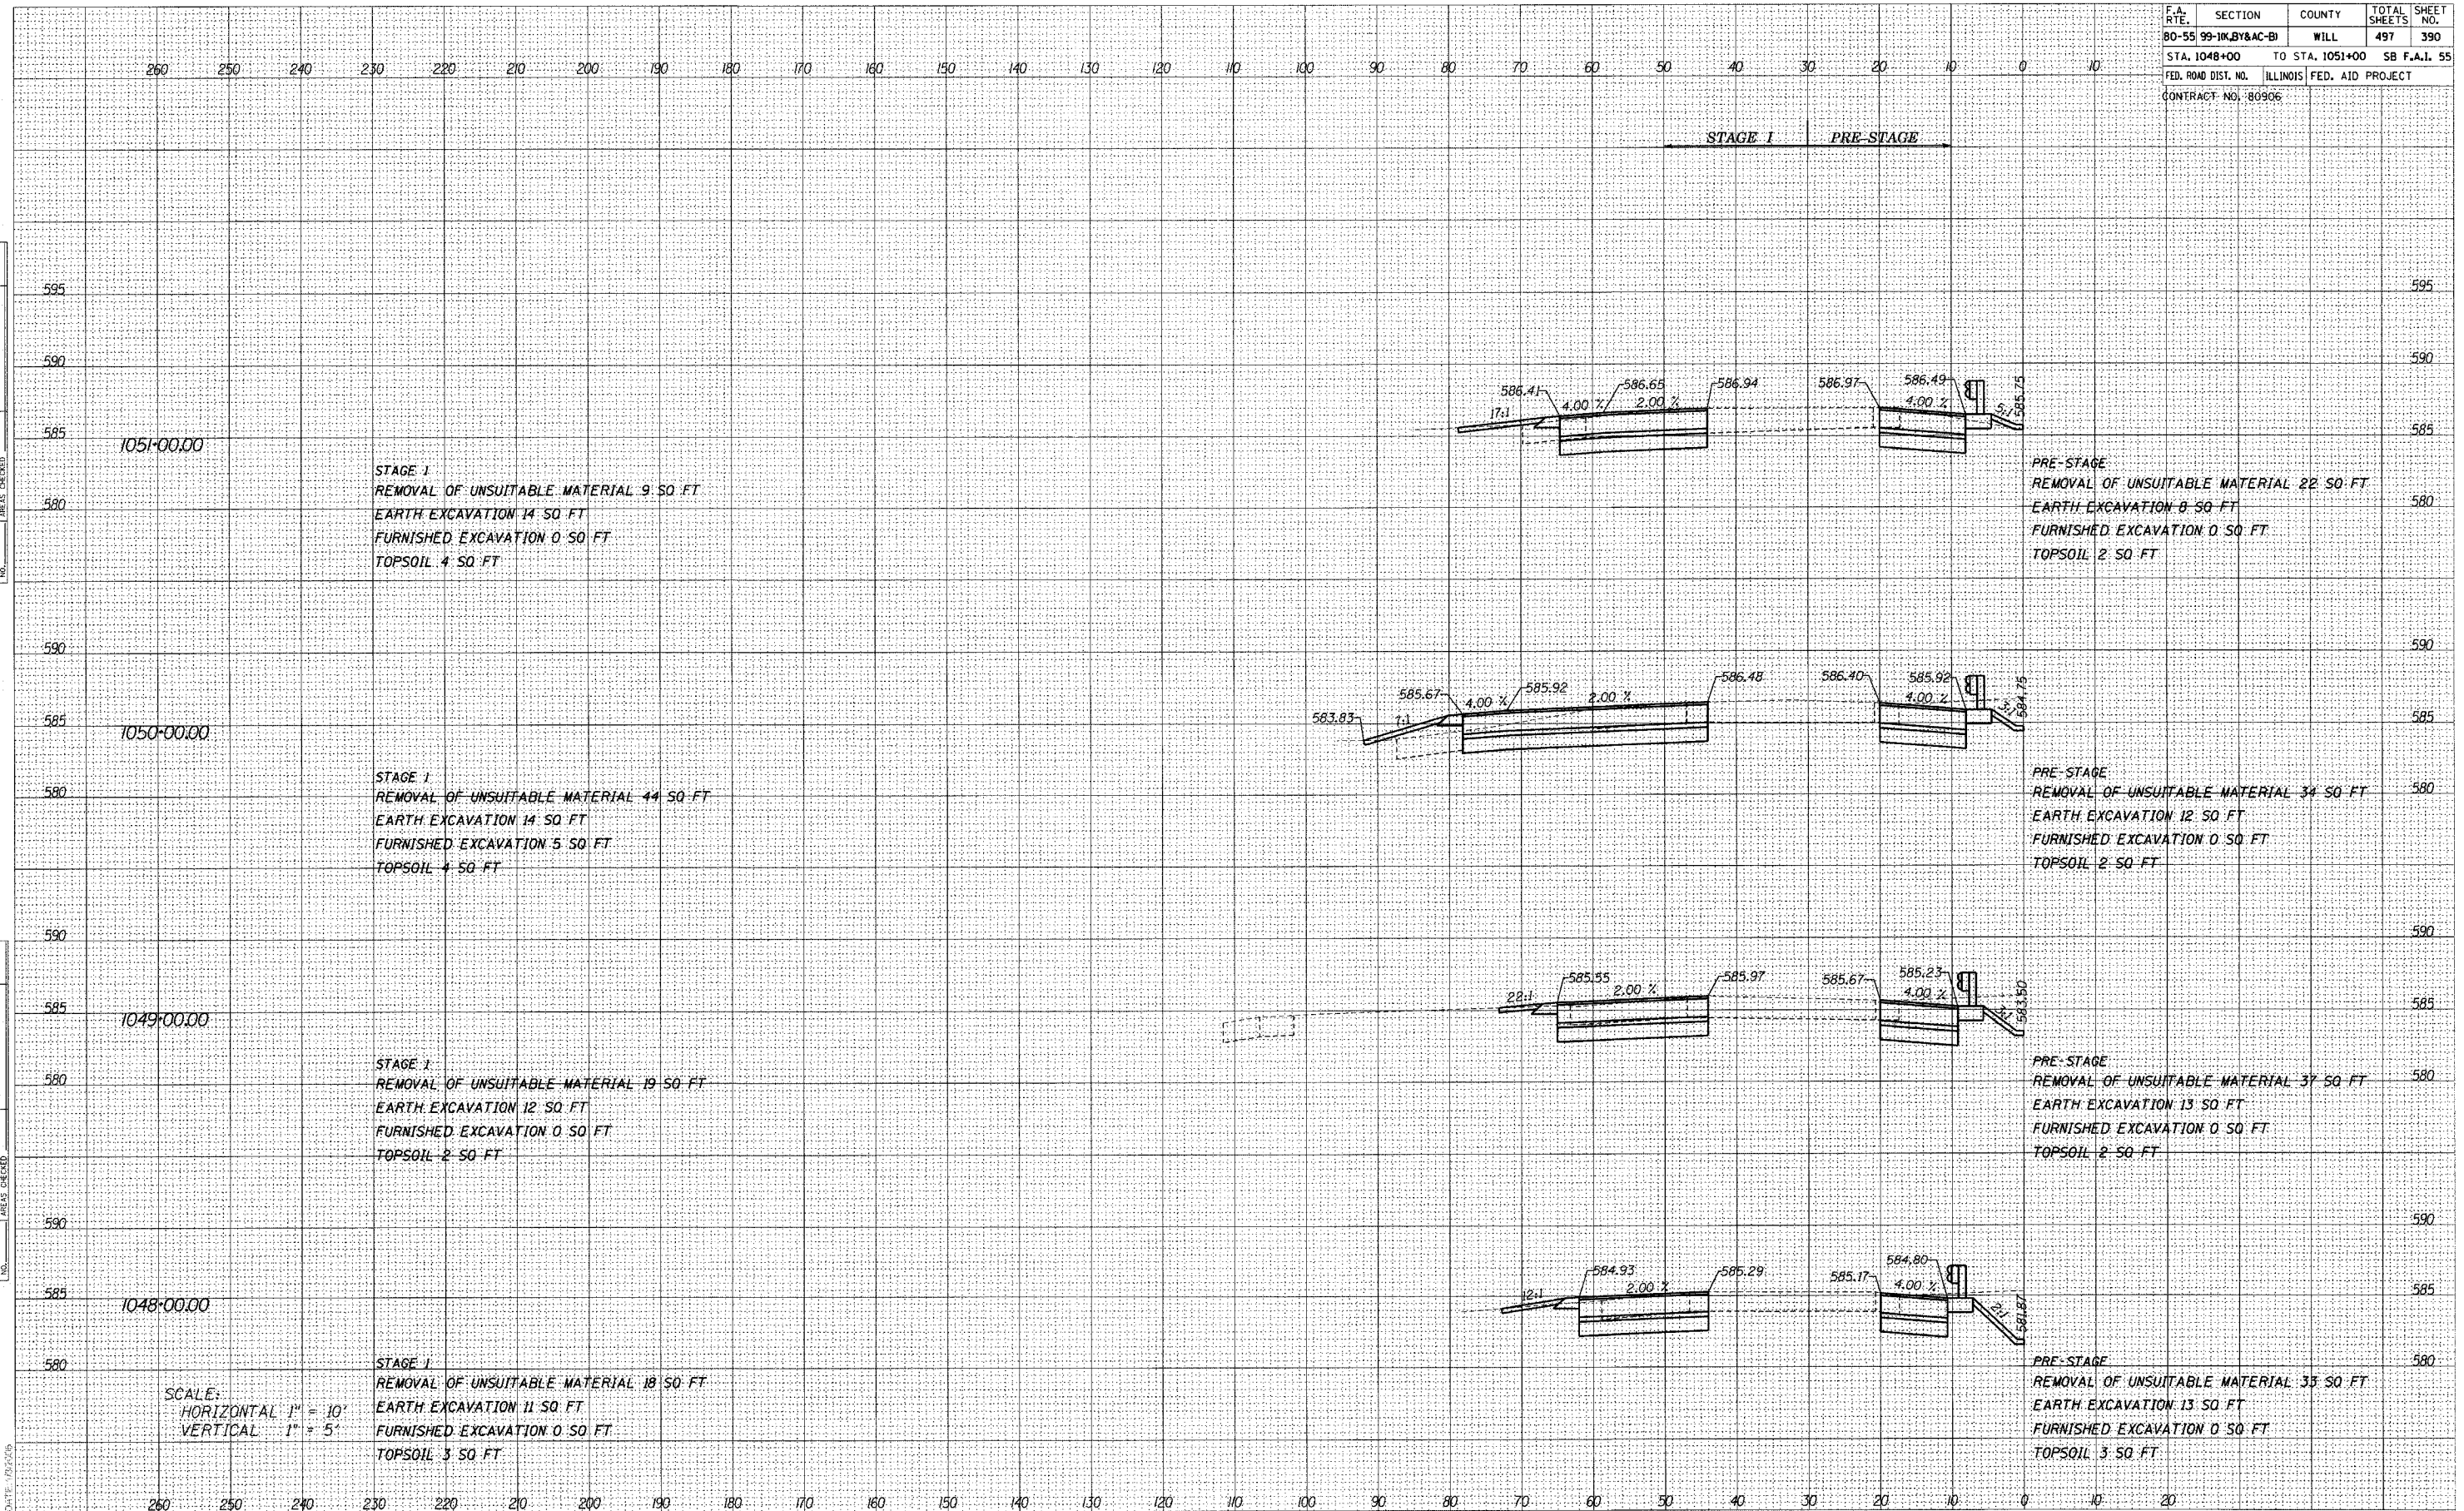

SCALE:
HORIZONTAL 1" = 10'
VERTICAL 1" = 5'