

F.A. RTE.	SECTION	COUNTY	TOTAL SHEETS	SHEET NO.
80-55	99-1K, BY&AC-BI	WILL	497	391
STA. 1052+00	TO STA. 1054+00	SB F.A.I.	55	
FED. ROAD DIST. NO.	ILLINOIS	FED. AID PROJECT		
CONTRACT NO.	80906			

DATE	BY


  

FINAL SURVEY	SURVEYED	PLOTTED	TEMPLATE	AREAS CHECKED

DATE	BY

ORIGINAL SURVEY	SURVEYED	PLOTTED	TEMPLATE	AREAS CHECKED

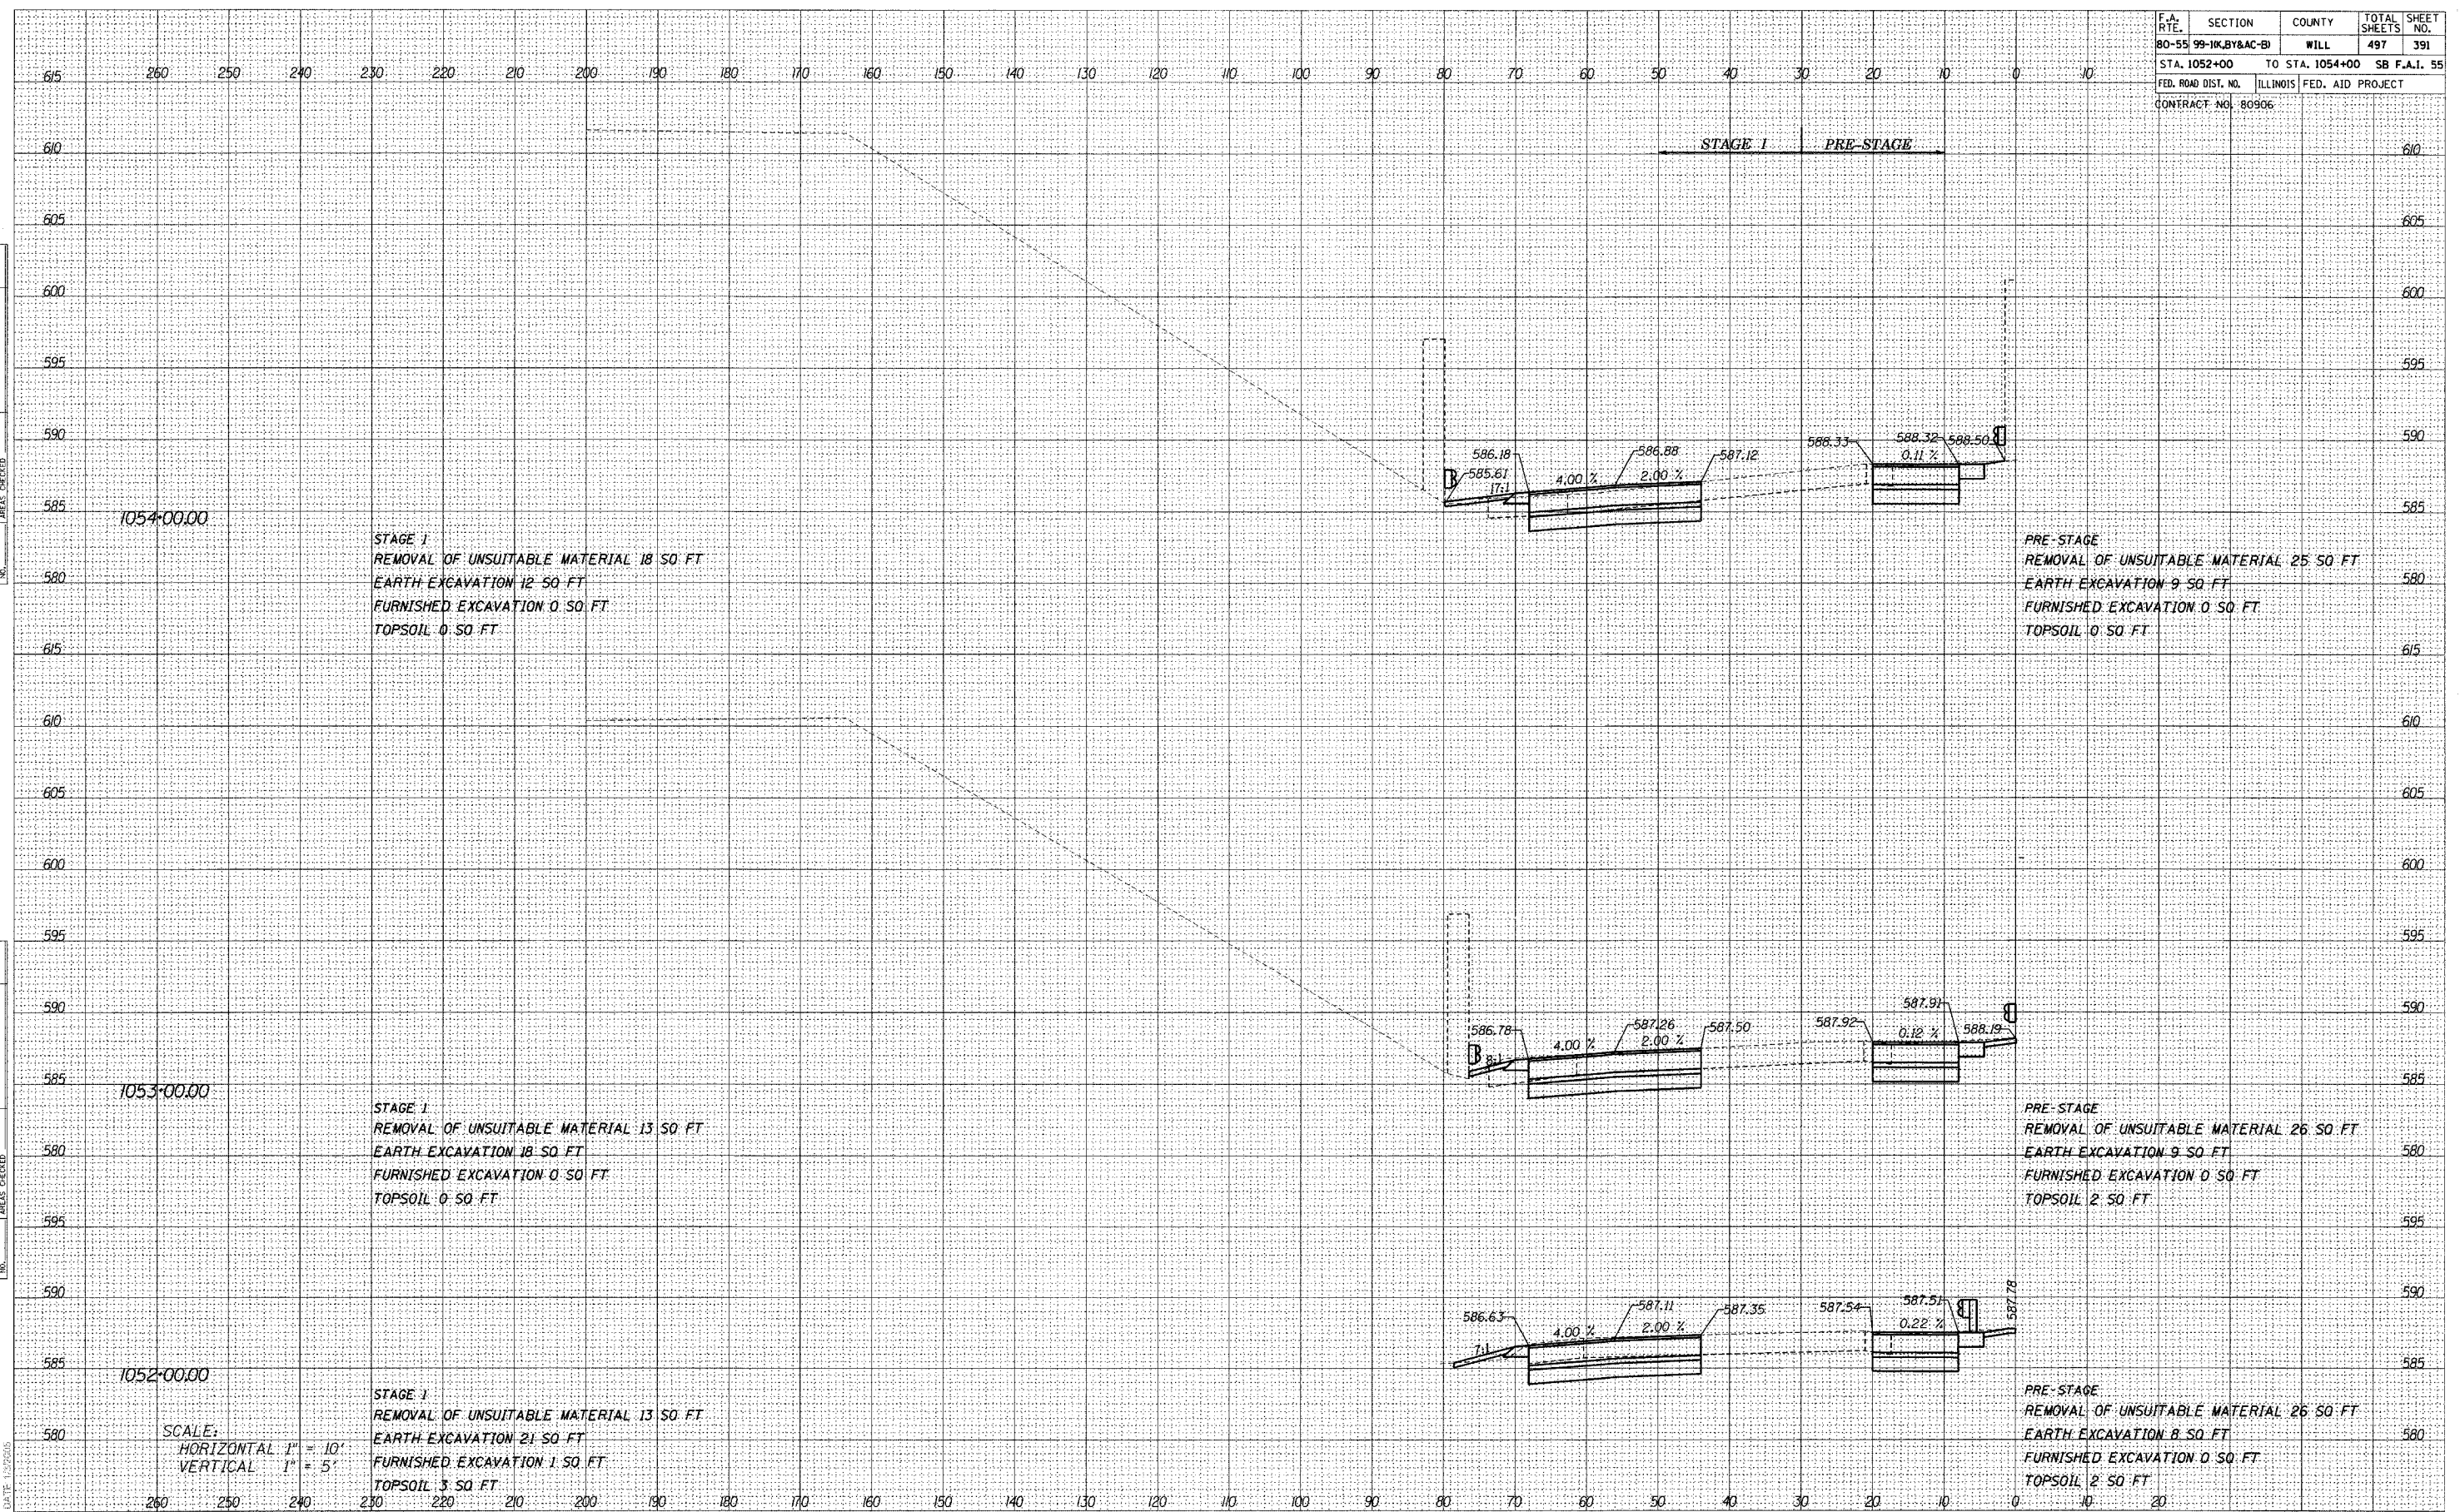

SCALE:  
HORIZONTAL 1" = 10'  
VERTICAL 1" = 5'