


F.A. RTE.	SECTION	COUNTY	TOTAL SHEETS	SHEET NO.
80-55	99-WK, BY&AC-BI	WILL	497	394
STA. 1061+00	TO STA. 1063+00	SB F.A.I.	55	
FED. ROAD DIST. NO.	ILLINOIS	FED. AID PROJECT		
CONTRACT NO. 80906				

DATE	BY

DATE	BY

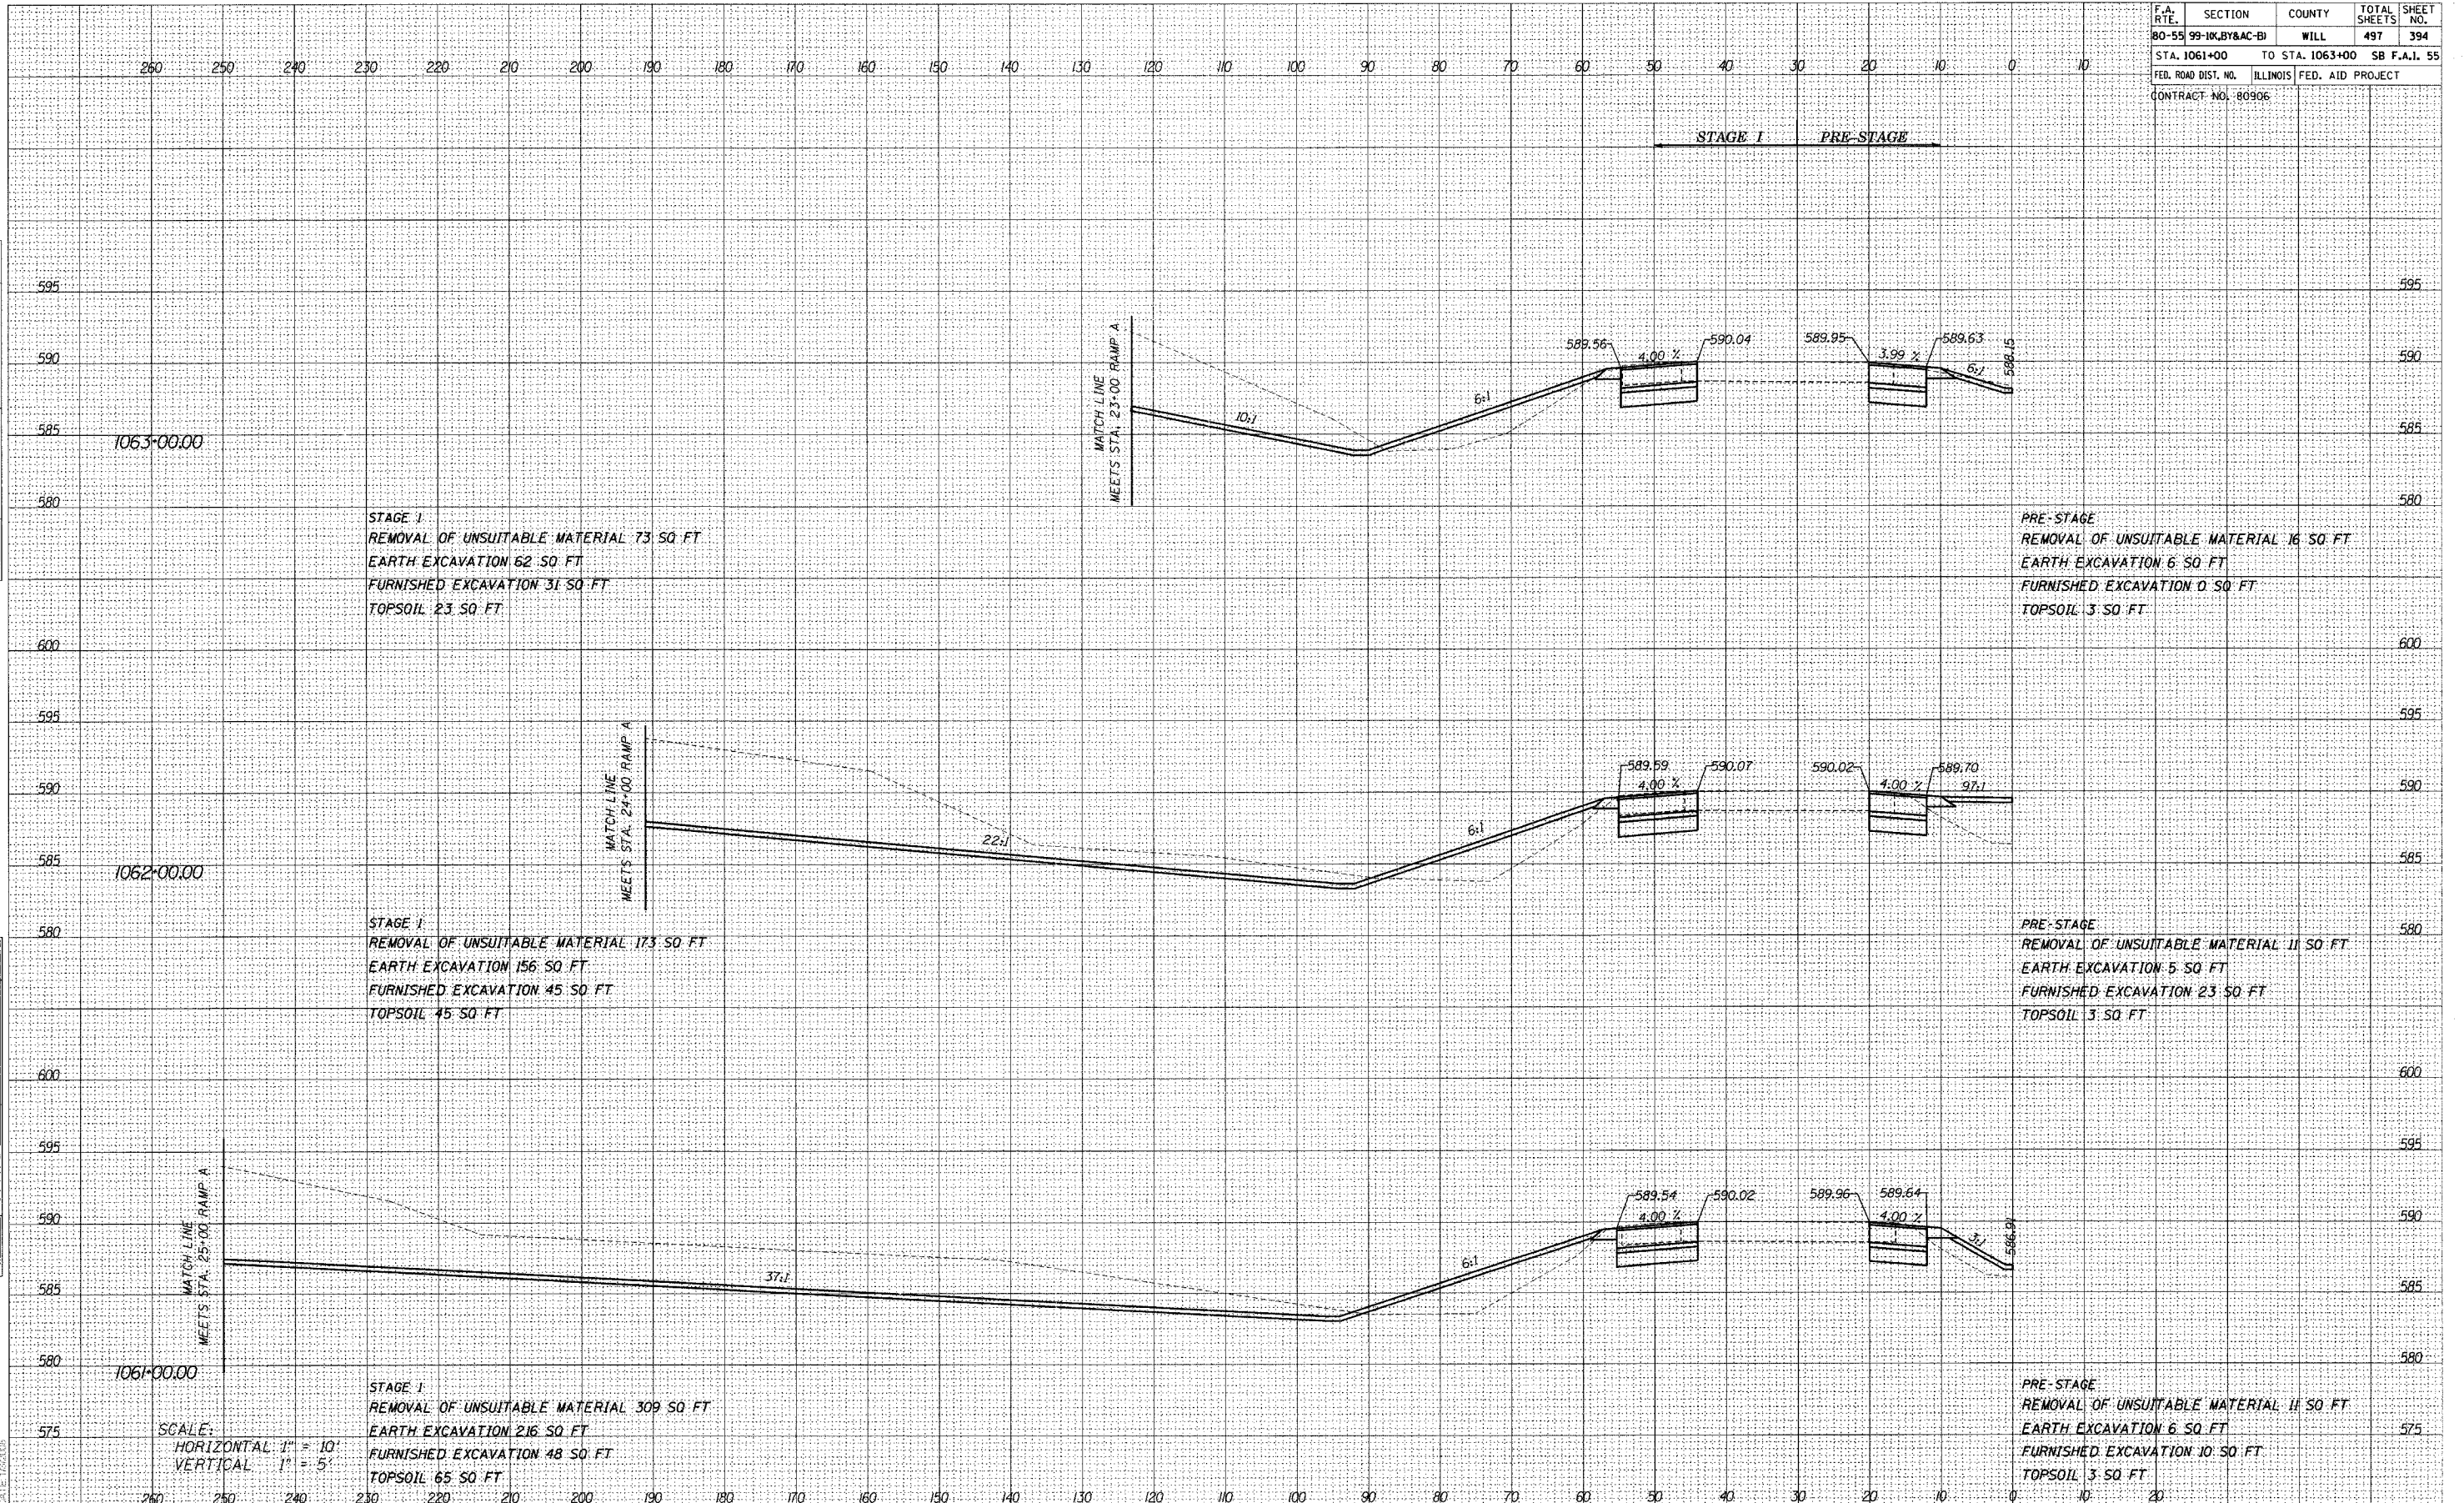

FILE NAME: n:\proj\5987\2890-02\design\terminal\sta1061-1063-00-fa155-sh-sheet.dgn