

F.A. RTE.	SECTION	COUNTY	TOTAL SHEETS	SHEET NO.
80-55	99-1K, BY&AC-BI	WILL	497	396
STA. 1069+00		TO STA. 1071+00	SB F.A.I. 55	
FED. ROAD DIST. NO.		ILLINOIS	FED. AID PROJECT	
CONTRACT NO. 80906				

DATE	BY

NO.	AREAS CHECKED

NO.	TEMP. PLATE

NO.	NOTE BOOK

NO.	FINAL SURVEY

DATE	BY

NO.	AREAS CHECKED

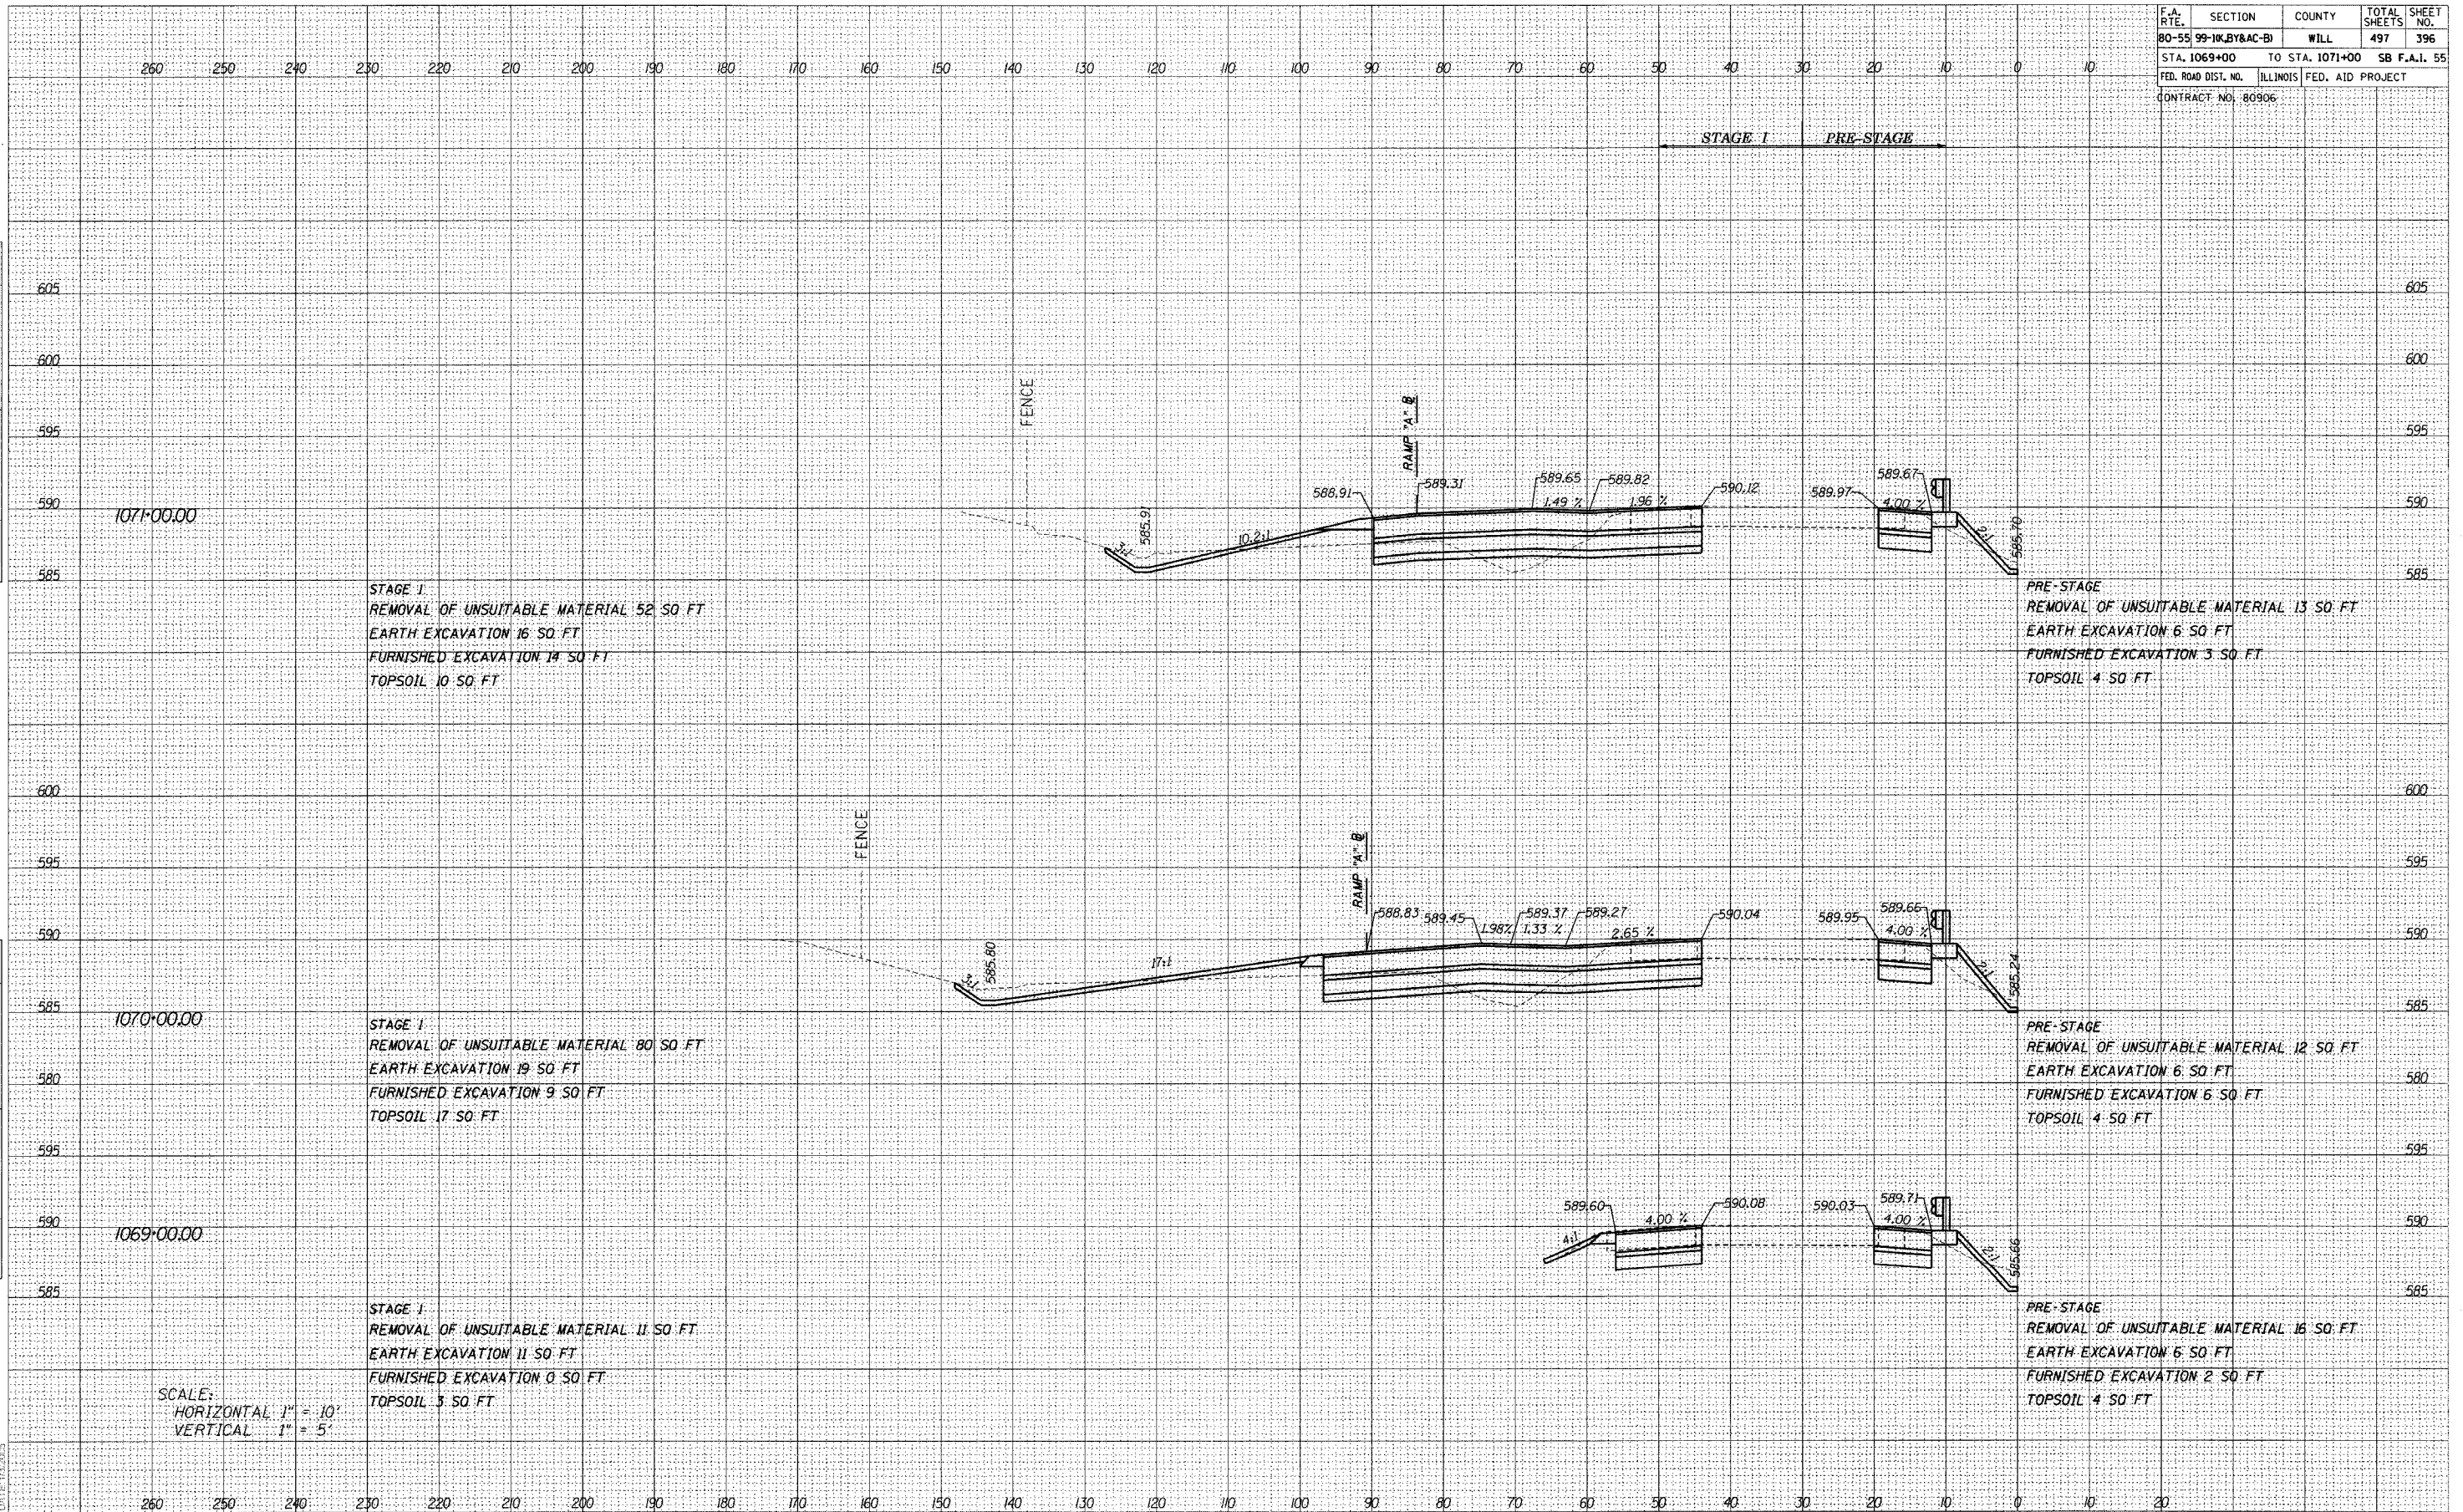
NO.	TEMP. PLATE

NO.	NOTE BOOK

NO.	FINAL SURVEY



SCALE:  
HORIZONTAL 1" = 10'  
VERTICAL 1" = 5'