


F.A. RTE.	SECTION	COUNTY	TOTAL SHEETS	SHEET NO.
80-55	99-1W, BY&AC-B1	WILL	497	398
STA. 1075+00		TO STA. 1077+00		SB F.A.I. 55
FED. ROAD DIST. NO.		ILLINOIS		FED. AID PROJECT
CONTRACT NO. 80906				

DATE	
BY	
ORIGINAL SURVEY	
PLOTTED DATE	
NOTE BOOK	
AREAS CHECKED	
NO.	

DATE	
BY	
ORIGINAL SURVEY	
PLOTTED DATE	
NOTE BOOK	
AREAS CHECKED	
NO.	

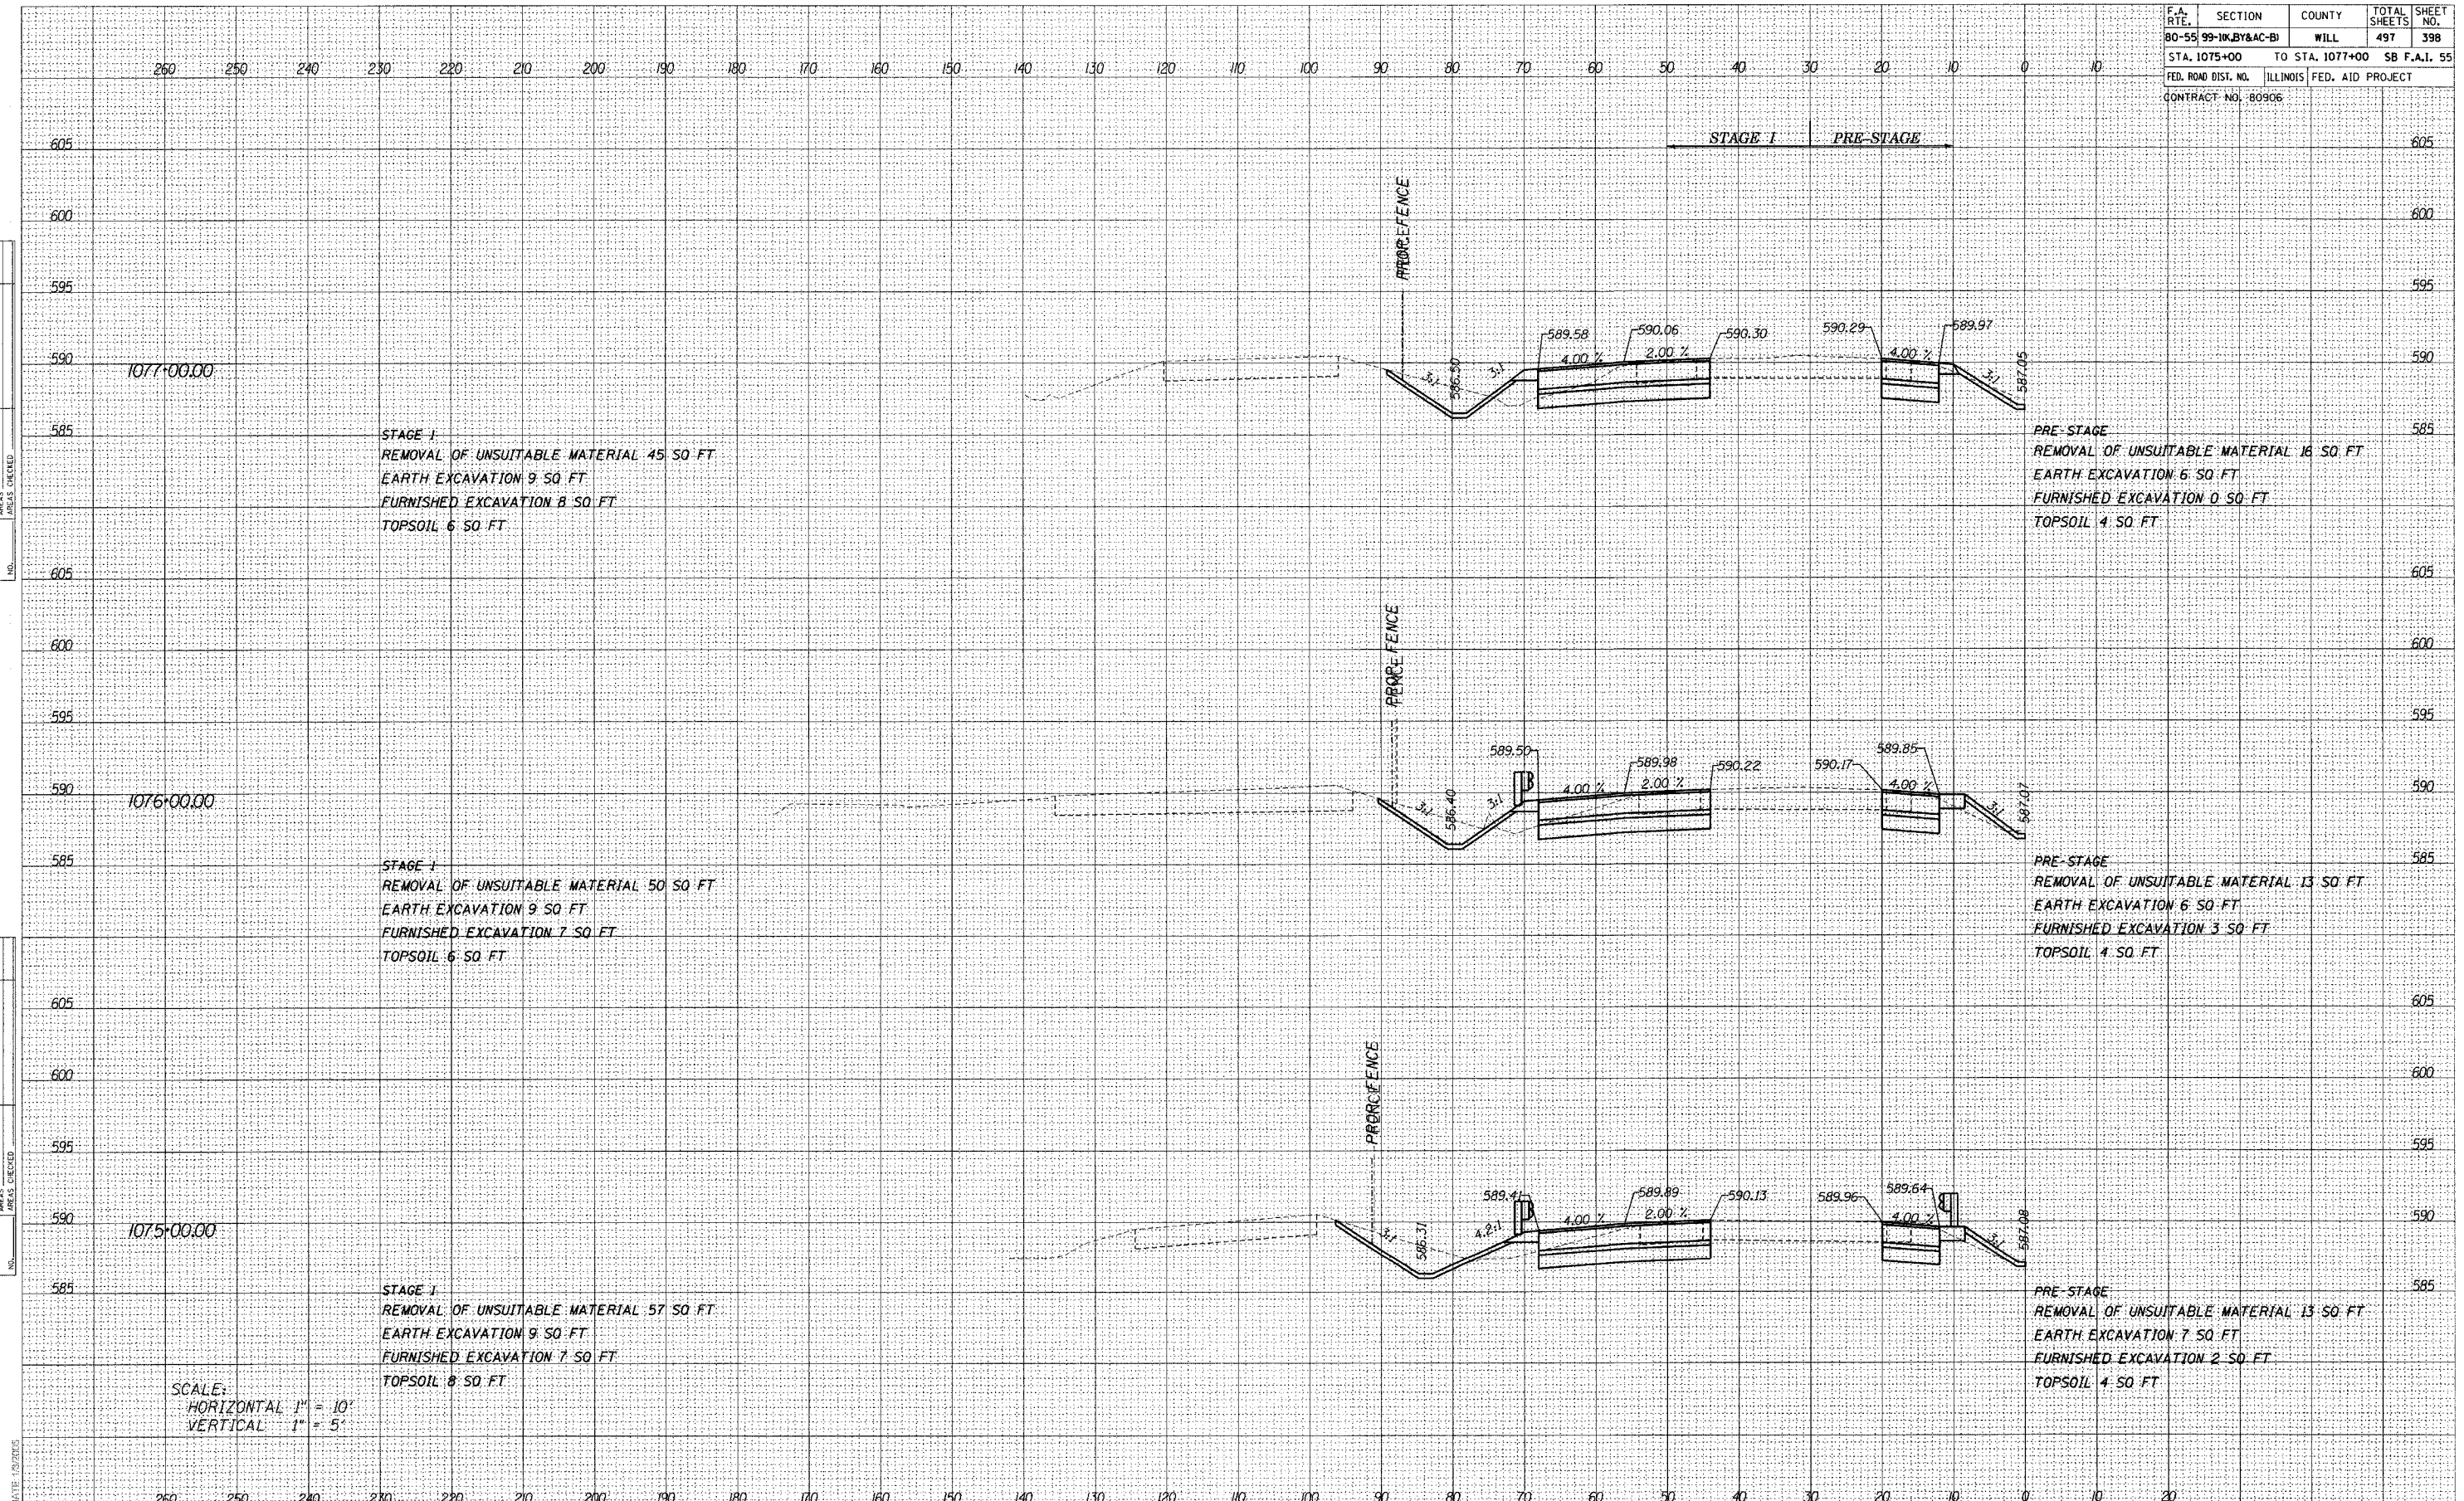

SCALE:
HORIZONTAL 1" = 10'
VERTICAL 1" = 5'