


FINAL SURVEY SURVEYED SURVEY PLOTTED TEMPLATE NOTE BOOK NO. AREAS CHECKED

ORIGINAL SURVEY SURVEYED SURVEY PLOTTED TEMPLATE NOTE BOOK NO. AREAS CHECKED

DATE: 10/27/06

FILENAME: r:\proj\2880\2880-02\design\mha5\360\360-1.dgn

F.A. RTE.	SECTION	COUNTY	TOTAL SHEETS	SHEET NO.
80-55	99-1K,B,Y&AC-B	WILL	497	402
STA. 1927+04.09 TO STA. 1931+00		EB F.A.I. 80		
FED. ROAD DIST. NO. ILLINOIS		FED. AID PROJECT		
CONTRACT NO. 80906				

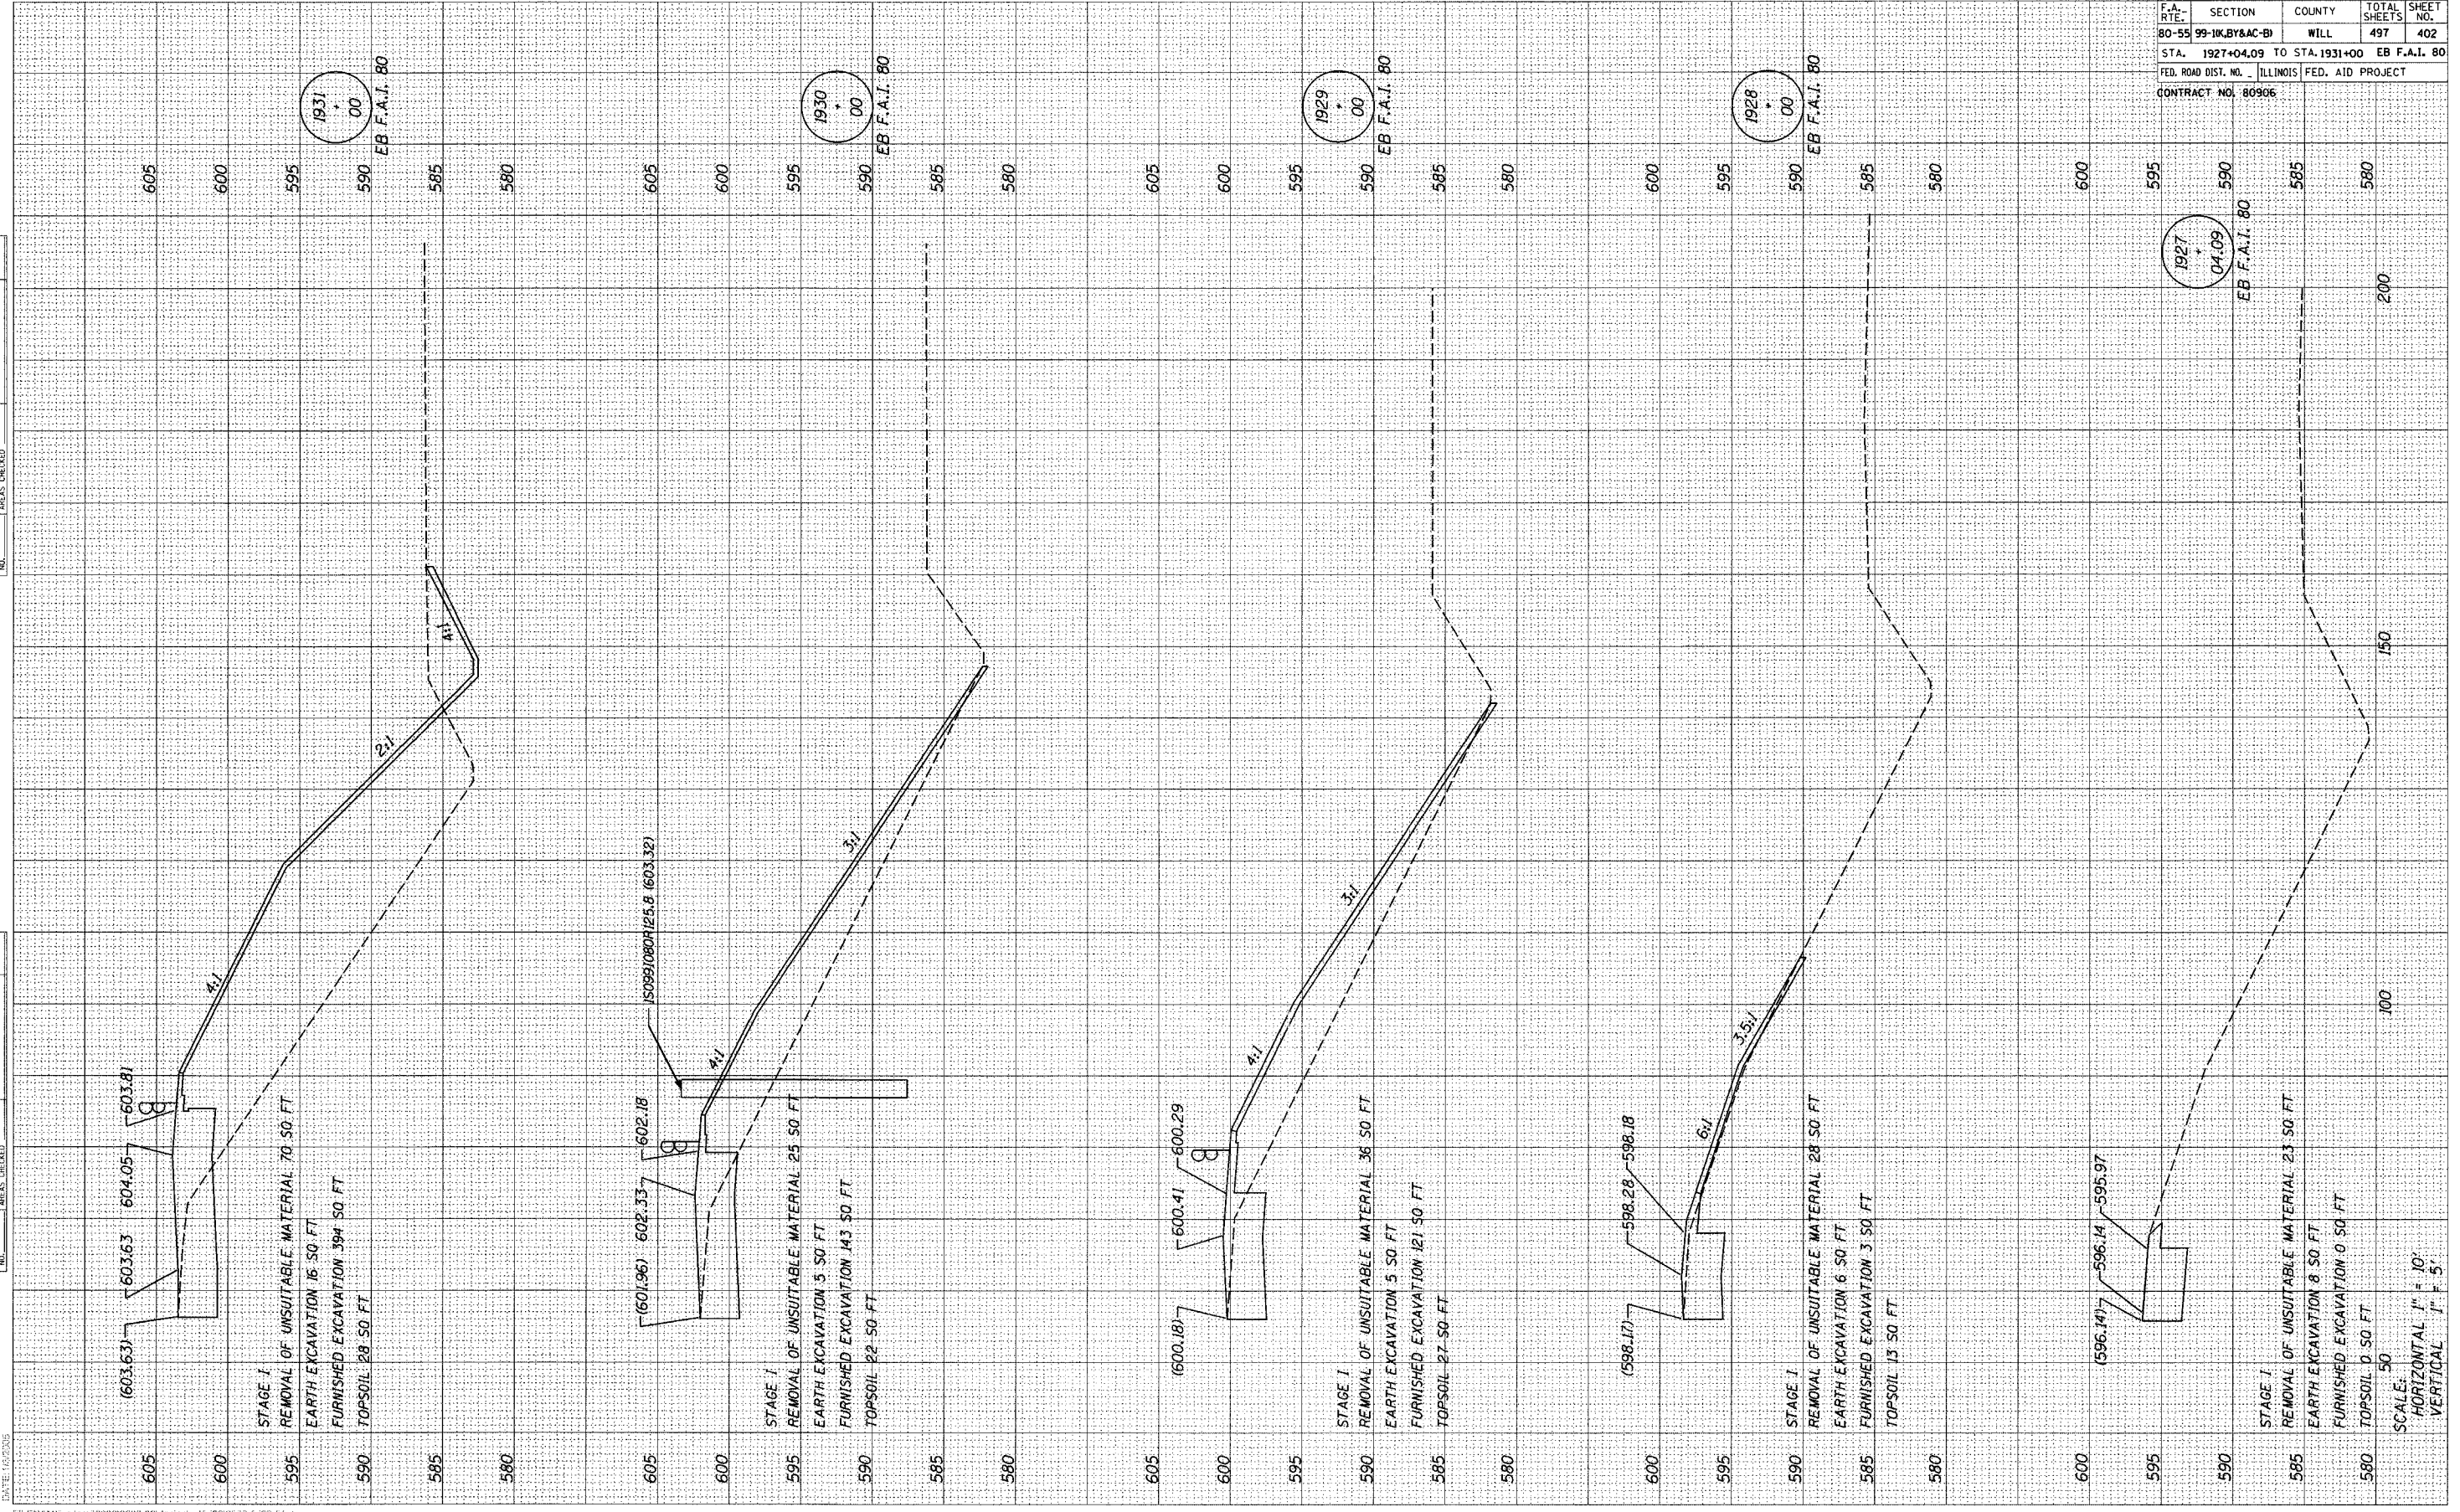

1931  
00  
EB F.A.I. 80

1930  
00  
EB F.A.I. 80

1929  
00  
EB F.A.I. 80

1928  
00  
EB F.A.I. 80

1927  
04.09  
EB F.A.I. 80