


FINAL SURVEYED SURVEY TEMPLATE AREAS CHECKED

ORIGINAL SURVEYED SURVEY TEMPLATE AREAS CHECKED

DATE: 11/20/2015

FILENAME: n:\proj\26R\12980-02\design\plan\8012960-fa80-02.dgn

F.A. RTE.	SECTION	COUNTY	TOTAL SHEETS	SHEET NO.
80-55	99-10K, BY&AC-B1	WILL	497	403
STA. 1931+55.35 TO STA. 1932+43.35 EB F.A.I. 80				
FED. ROAD DIST. NO. ILLINOIS FED. AID PROJECT				
CONTRACT NO. 80906				

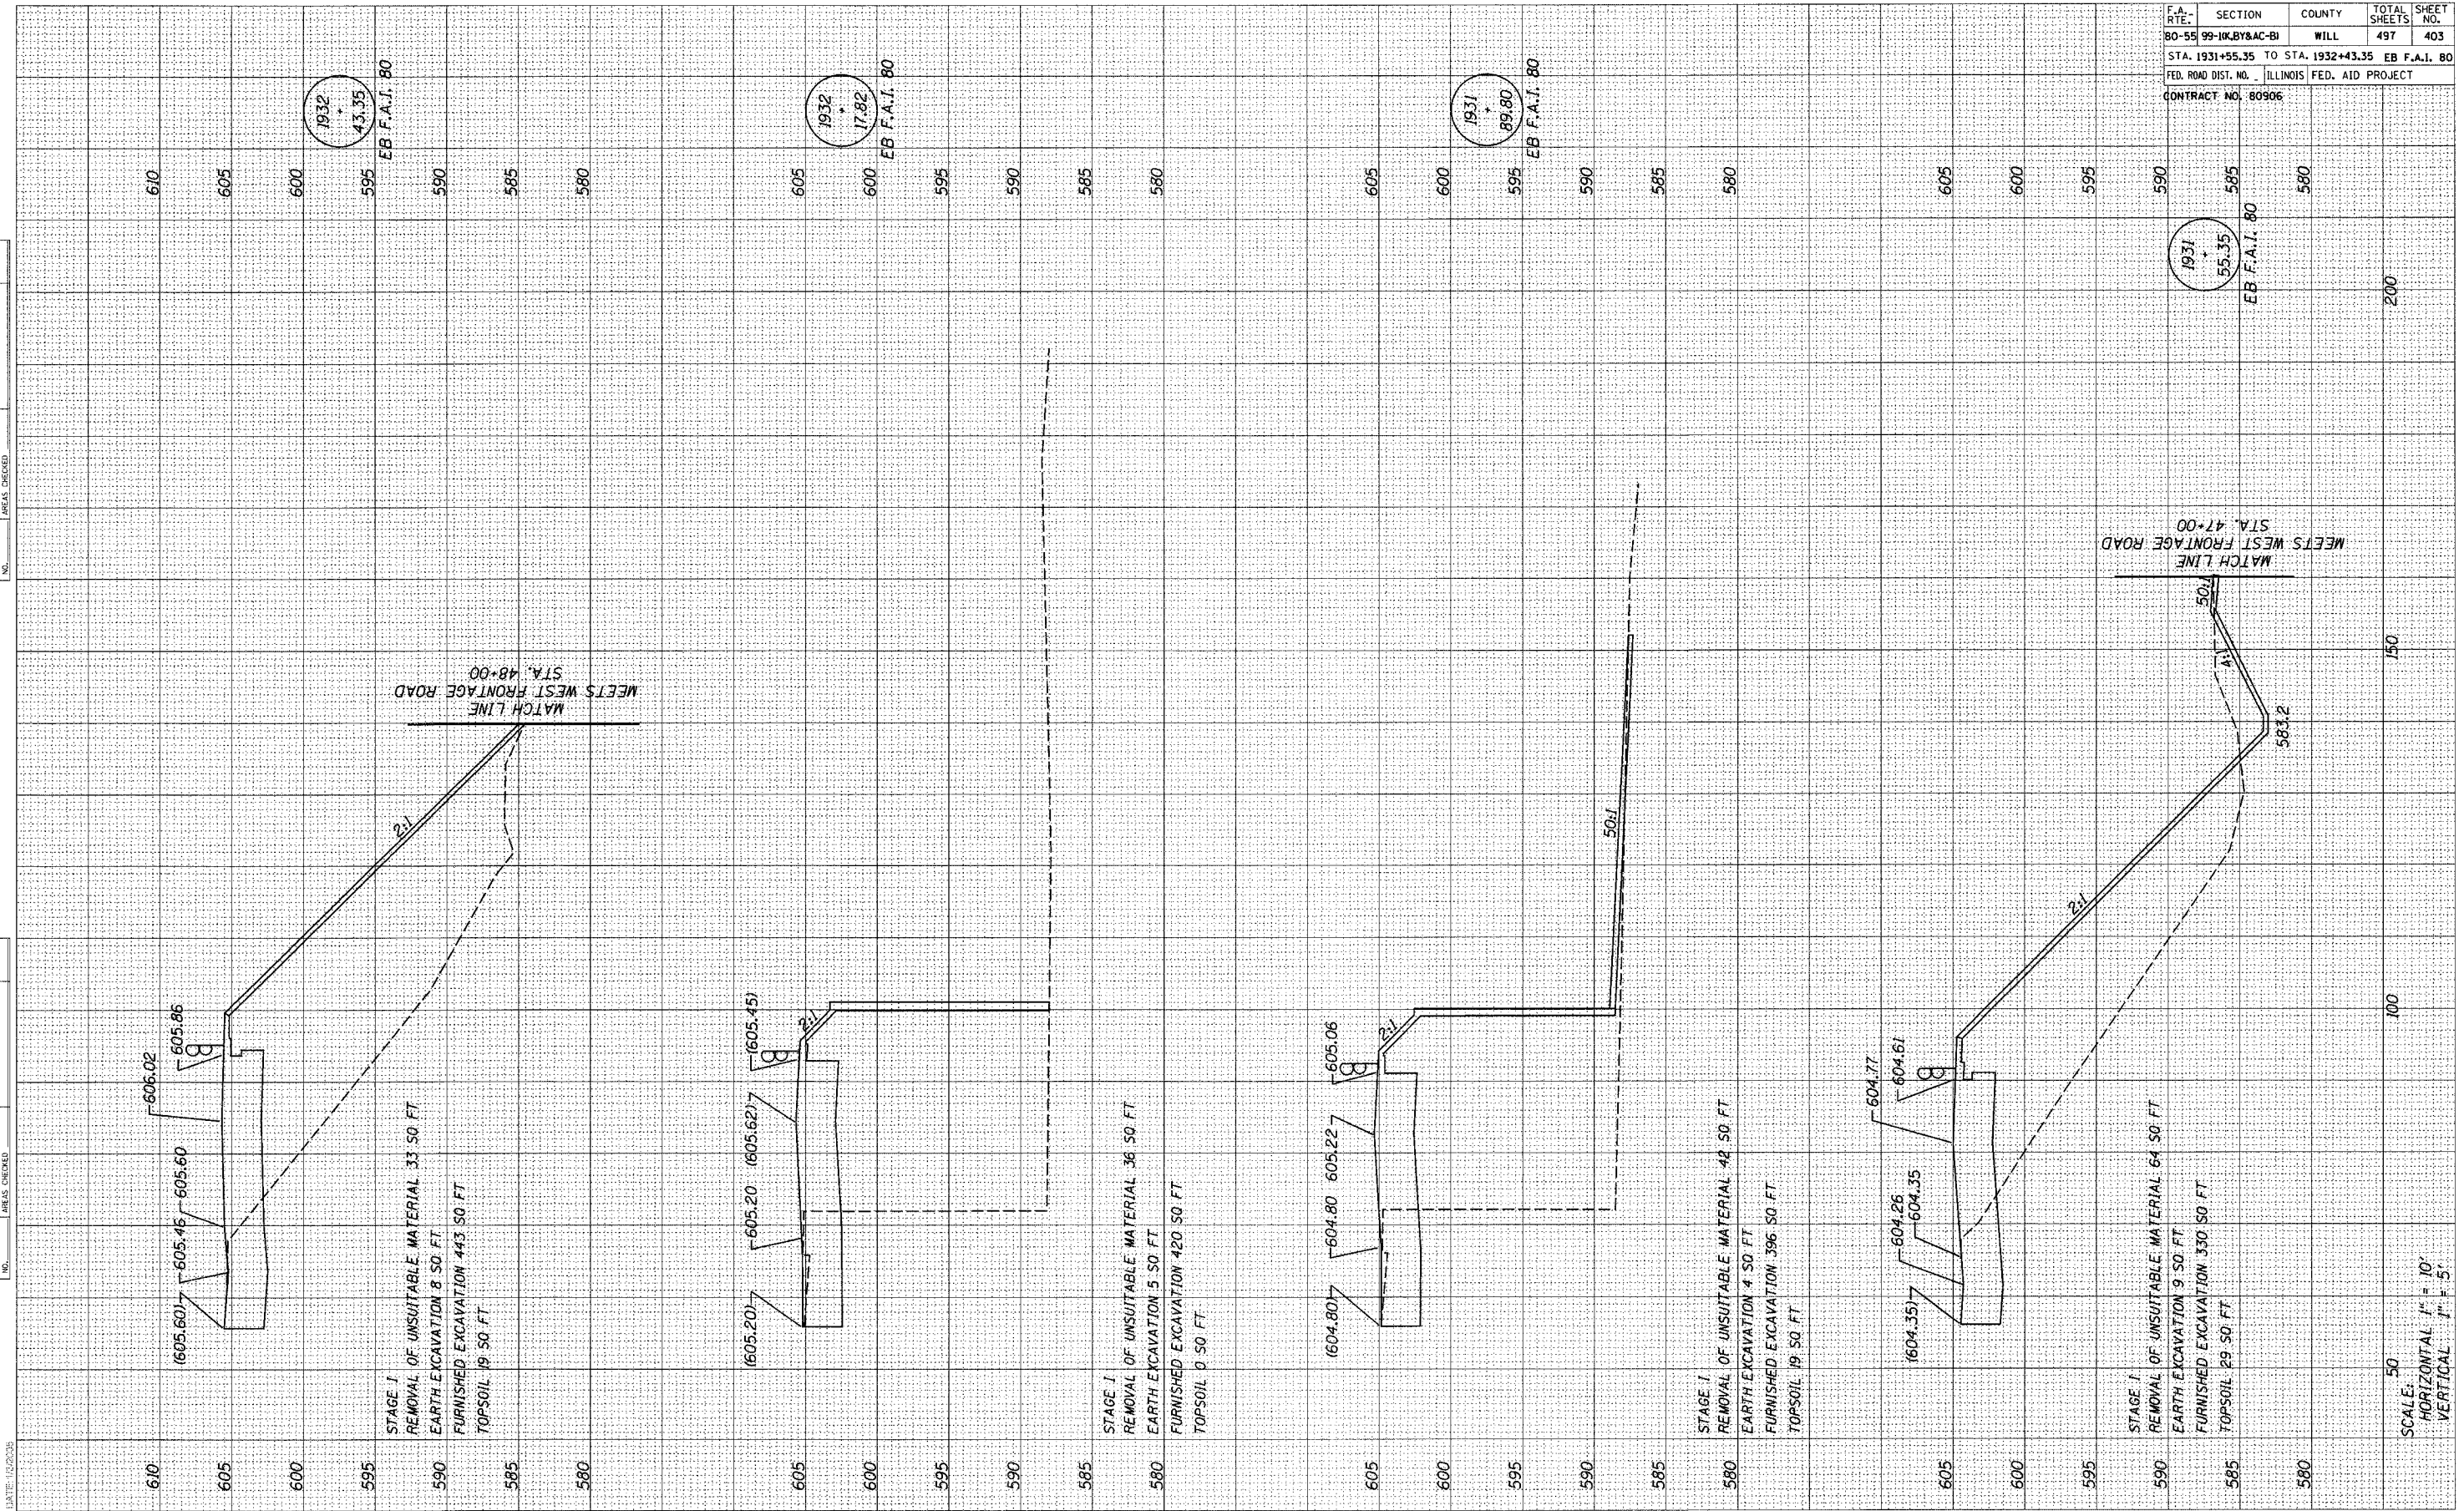

SCALE:  
HORIZONTAL 1" = 10'  
VERTICAL 1" = 5'

100

150

200