


DATE: 12/20/05  
 SURVEYED BY: [ ]  
 CHECKED BY: [ ]  
 TEMPLATE: [ ]  
 AREAS CHECKED: [ ]

DATE: 12/20/05  
 SURVEYED BY: [ ]  
 CHECKED BY: [ ]  
 TEMPLATE: [ ]  
 AREAS CHECKED: [ ]

DATE: 12/20/05

FILENAME: n:\proj\05901280-02\dwg\plan\sta801280c-1a20-03.dwg

F.A. RT.	SECTION	COUNTY	TOTAL SHEETS	SHEET NO.
80-55	99-1K, BY&AC-B	WILL	497	404
STA. 1933+00 TO STA. 1940+00			EB F.A.I. 80	
FED. ROAD DIST. NO. ILLINOIS			FED. AID PROJECT	
CONTRACT NO. 80906				

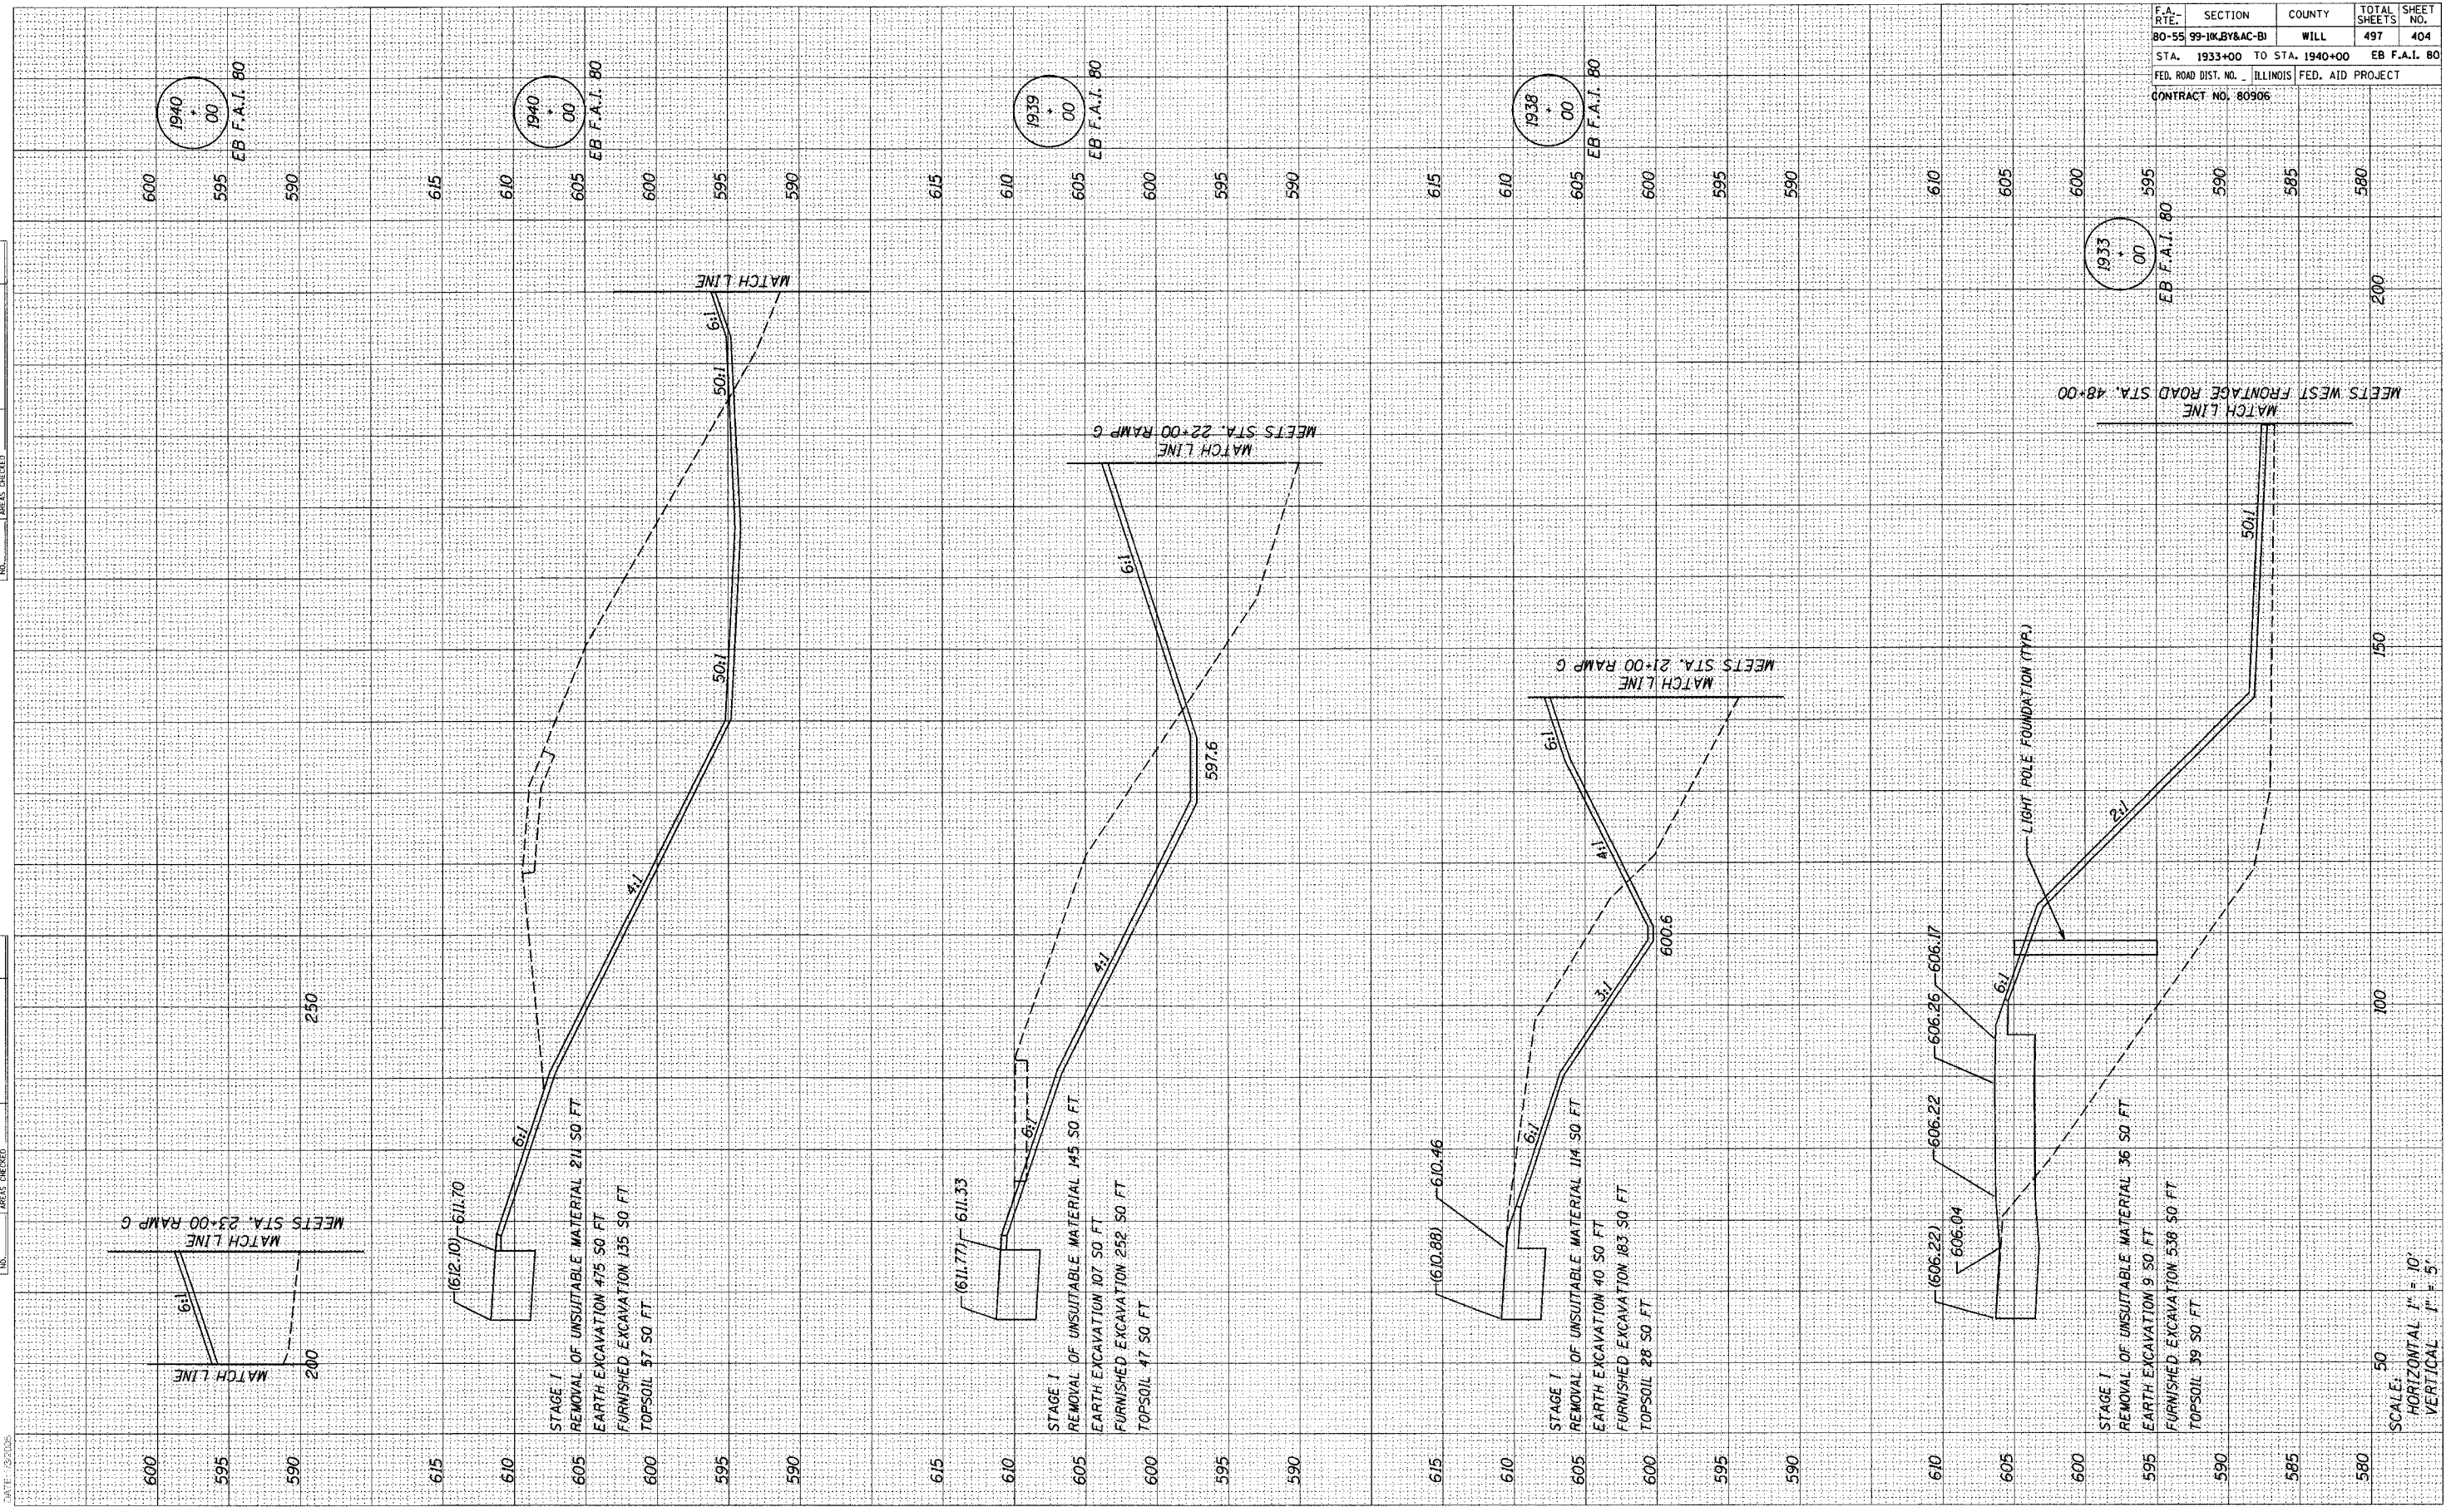

SCALE:  
 HORIZONTAL 1" = 10'  
 VERTICAL 1" = 5'